


DATE	
BY	
FINAL SURVEY	SURVEYED
NOTE BOOK	PLOTTED
NO.	TEMPLATE
	AREAS CHECKED

DATE	
BY	
ORIGINAL SURVEY	SURVEYED
NOTE BOOK	PLOTTED
NO.	TEMPLATE
	AREAS CHECKED

100 S. WACKER DR.
 CHICAGO, IL 60606
 TEL (312) 939-4000
 FAX (312) 939-4098

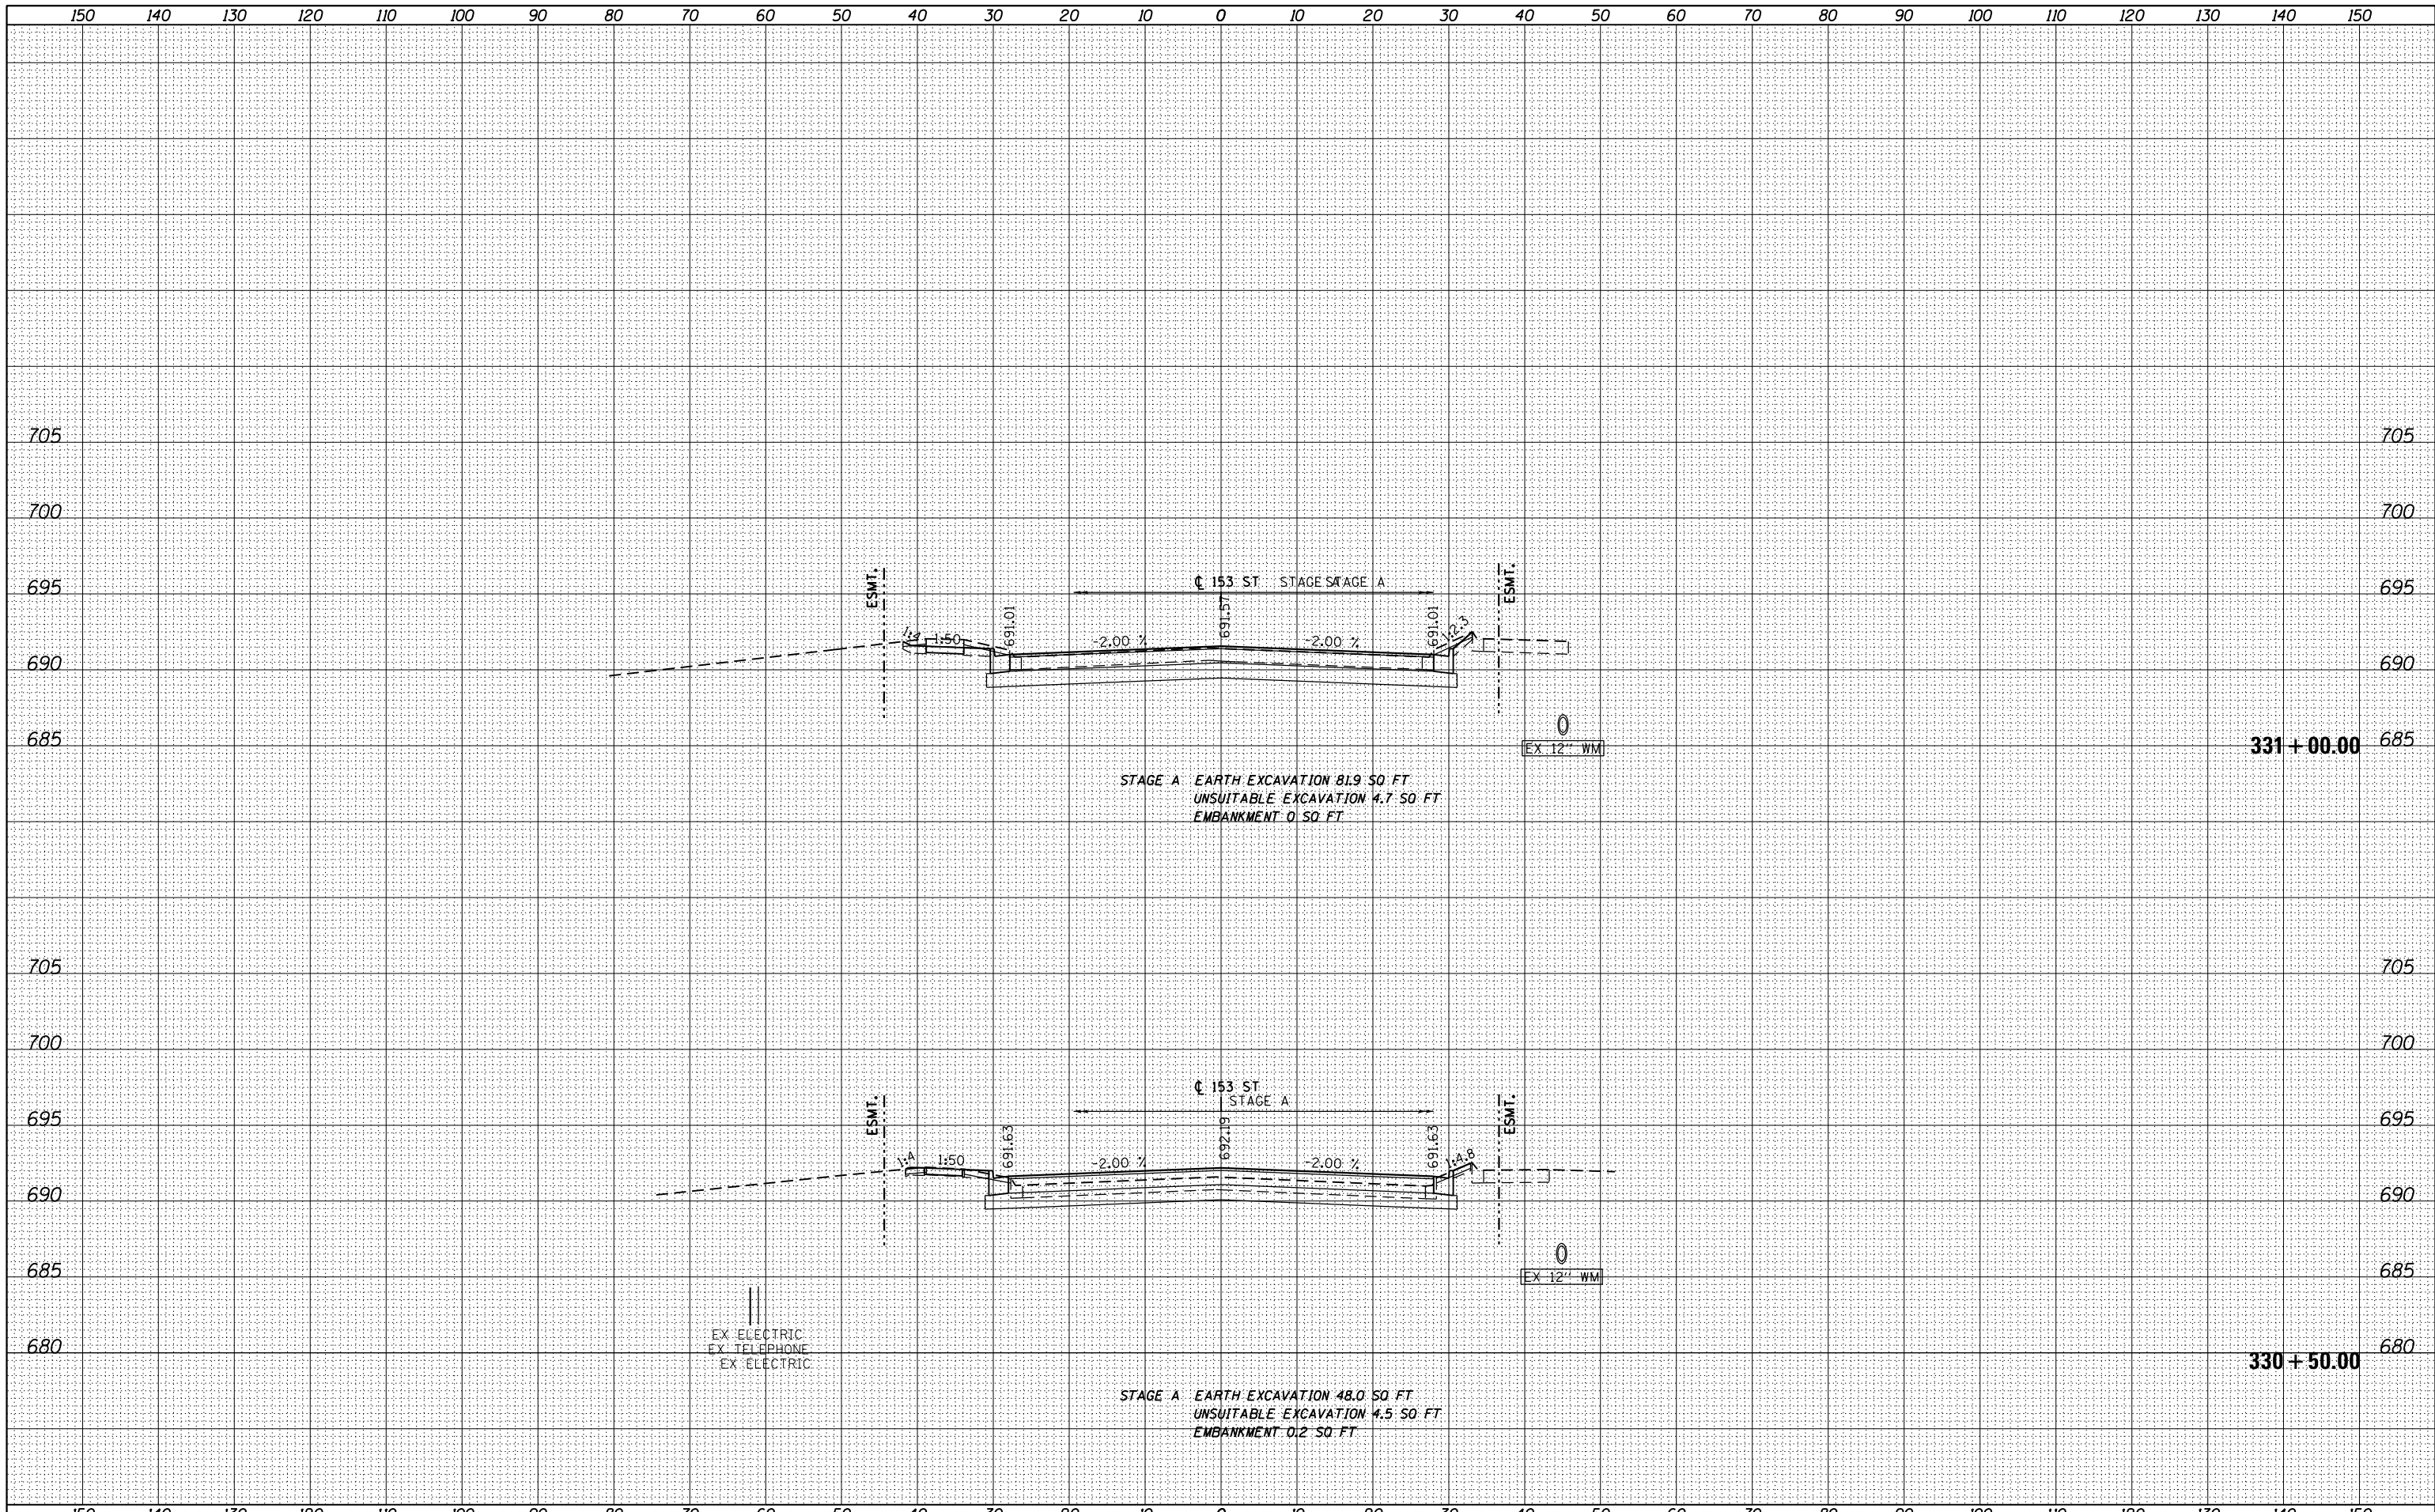

FILE NAME =	USER NAME = Anthony.Plutz
D160M61-SHT-XSHT02.dgn	DESIGNED - JCL
	DRAWN - JCL
	CHECKED - MJT
	DATE - 03/13/2013
	REVISER -
	REVISER -
	REVISER -
	REVISER -

DESIGNED - JCL	REVISER -
DRAWN - JCL	REVISER -
CHECKED - MJT	REVISER -
DATE - 03/13/2013	REVISER -

STATE OF ILLINOIS
 DEPARTMENT OF TRANSPORTATION

153rd STREET CROSS SECTIONS

SCALE: 1"=10'H; 1"=5' V SHEET NO. 8 OF 9 SHEETS STA. 330+50.00 TO STA. 331+00.00

F.A.P. RTE.	SECTION	COUNTY	TOTAL SHEETS	SHEET NO.
330	103R-4	COOK	877	836
XS-153-08		CONTRACT NO. 60M61		
ILLINOIS FED. AID PROJECT				