


|                 |  |
|-----------------|--|
| DATE            |  |
| BY              |  |
| FINISHED SURVEY |  |
| PLOTTED         |  |
| TEMPLATE        |  |
| NOTE BOOK       |  |
| AREAS CHECKED   |  |
| NO.             |  |

|                 |  |
|-----------------|--|
| DATE            |  |
| BY              |  |
| ORIGINAL SURVEY |  |
| PLOTTED         |  |
| TEMPLATE        |  |
| NOTE BOOK       |  |
| AREAS CHECKED   |  |
| NO.             |  |

100 S. WACKER DR.  
 CHICAGO, IL 60606  
 TEL (312) 939-4000  
 FAX (312) 939-4198

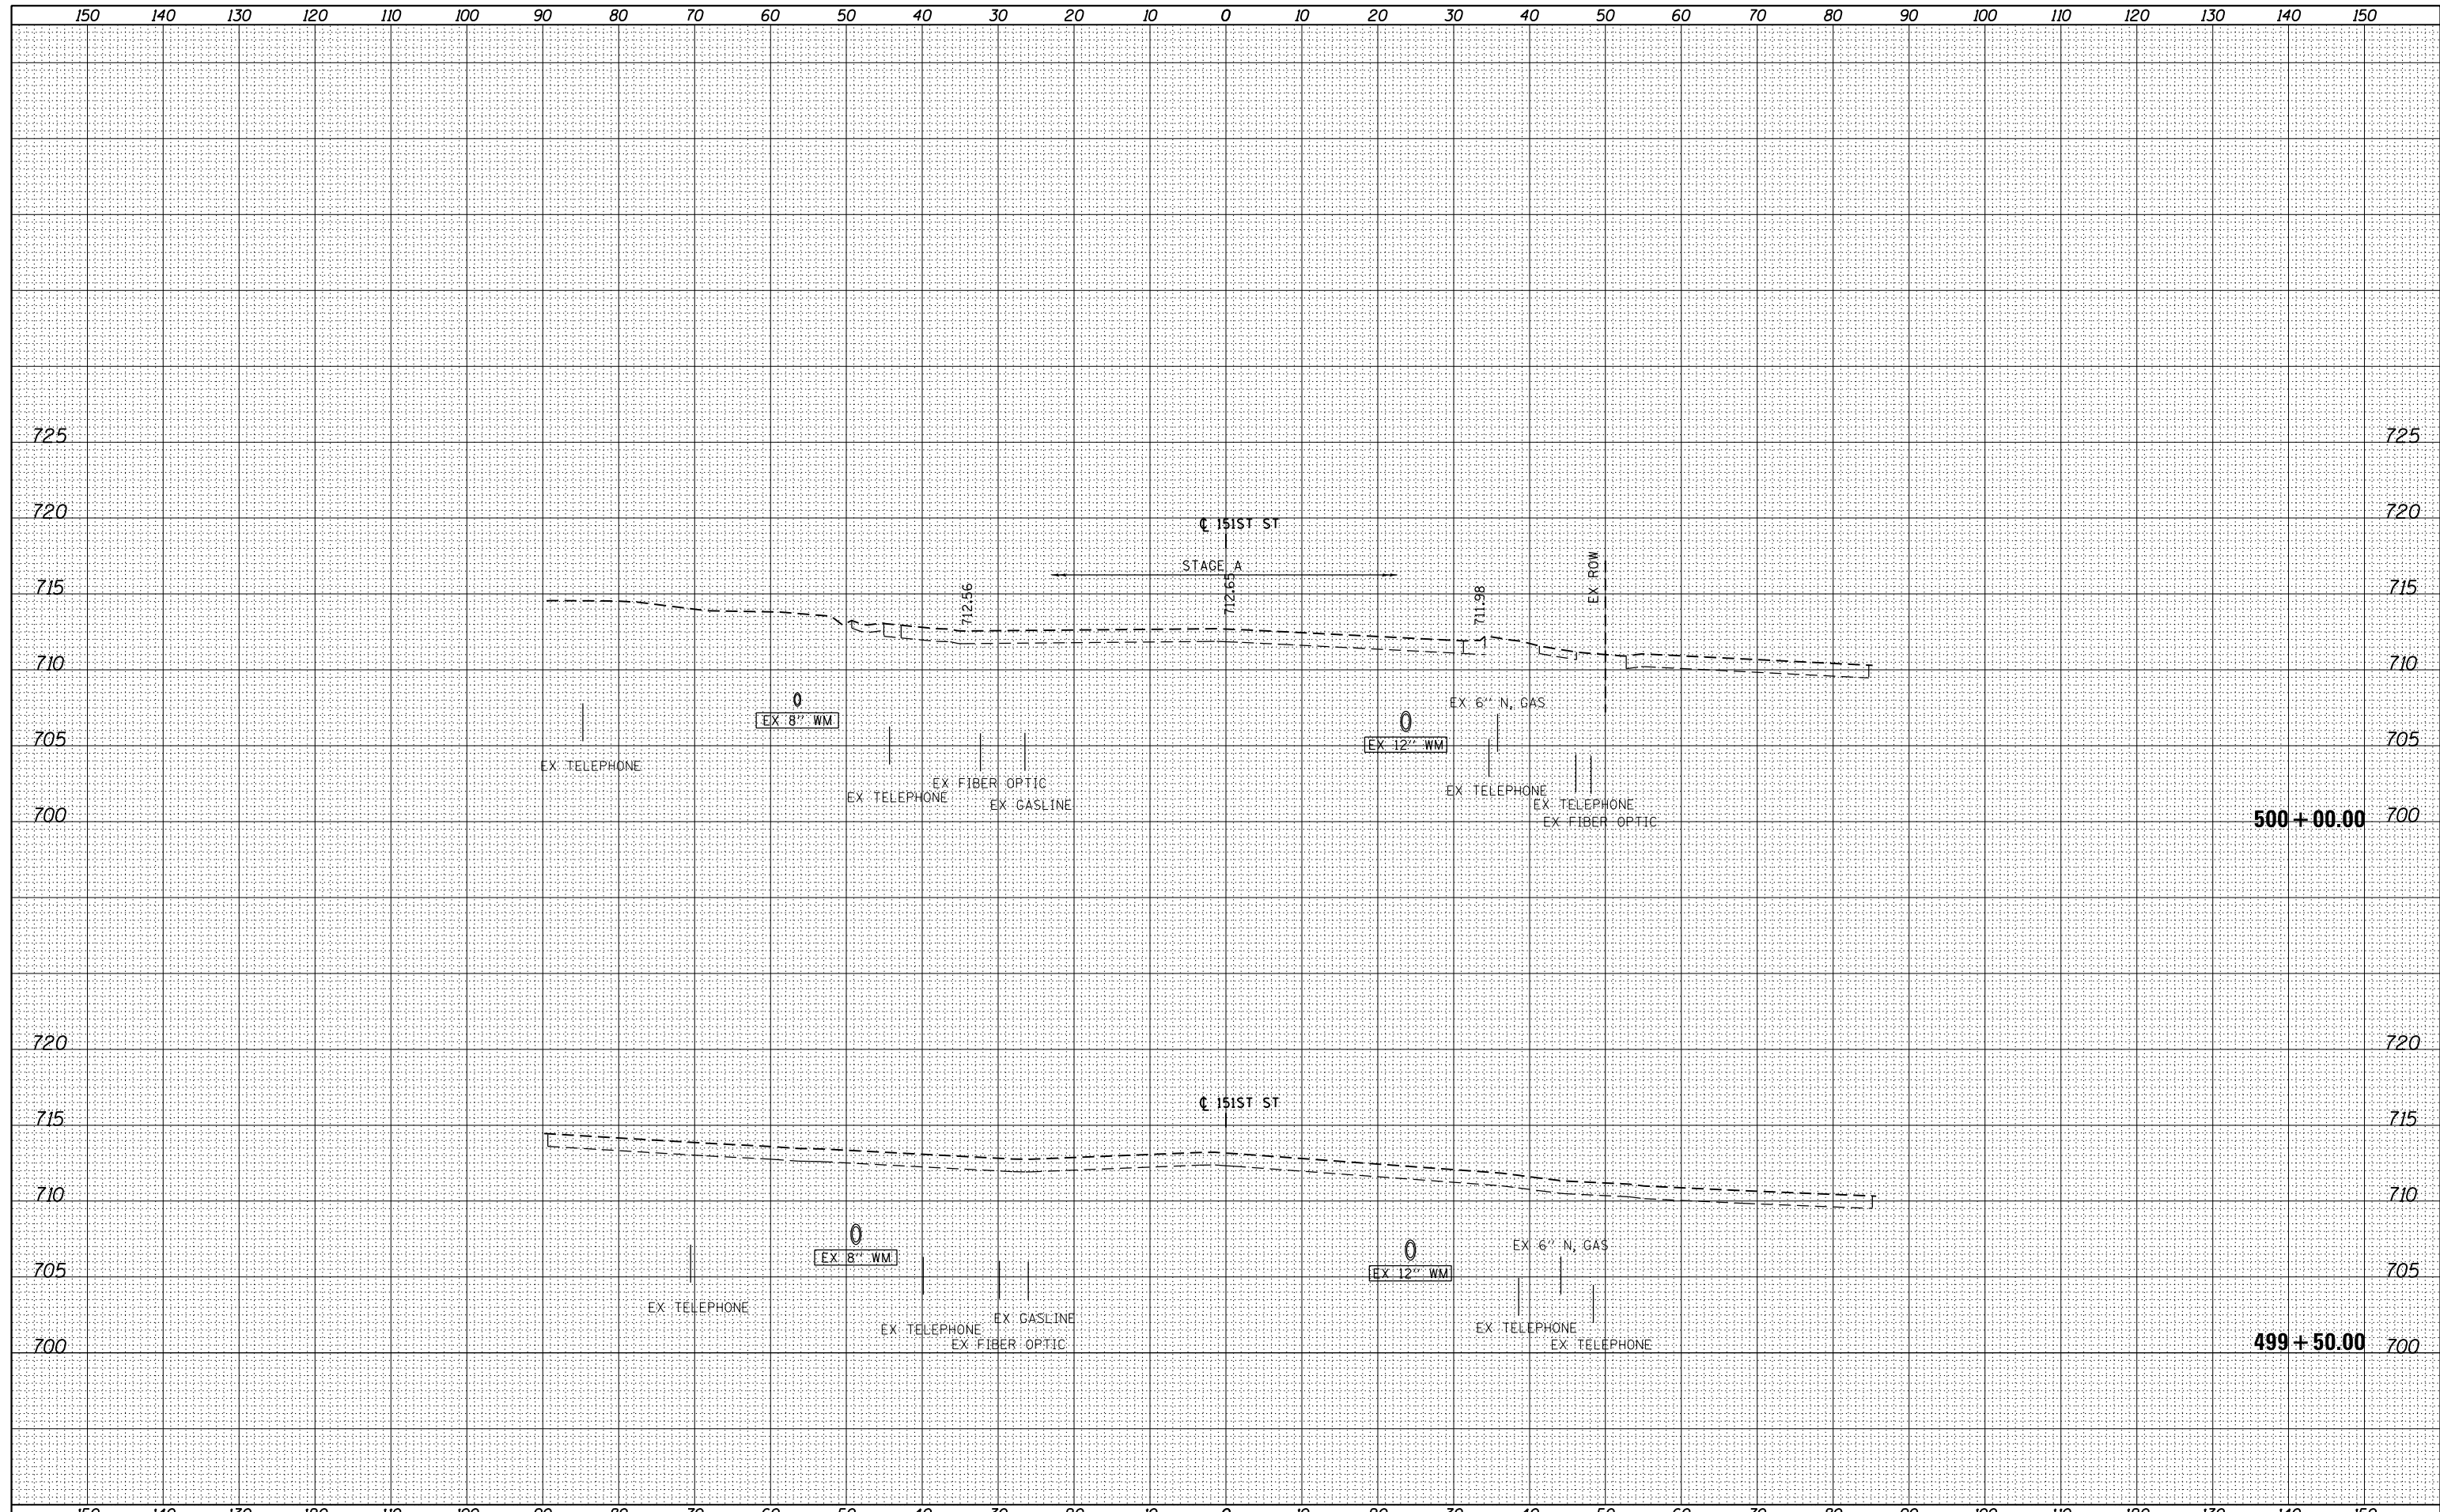

FILE NAME = D:\60M61-SHT-XSST03.dgn

|                             |                   |           |
|-----------------------------|-------------------|-----------|
| USER NAME = Anthony.Plutz   | DESIGNED - JCL    | REVISED - |
|                             | DRAWN - JCL       | REVISED - |
| PLOT SCALE = 20.0000' / in. | CHECKED - MJT     | REVISED - |
| PLOT DATE = 3/13/2013       | DATE - 03/13/2013 | REVISED - |

STATE OF ILLINOIS  
 DEPARTMENT OF TRANSPORTATION

151st STREET CROSS SECTIONS

SCALE: 1"=10'H; 1"=5' V SHEET NO. 1 OF 14 SHEETS STA. 499+50.00 TO STA. 500+00.00

| F.A.P. RTE.               | SECTION | COUNTY | TOTAL SHEETS       | SHEET NO. |
|---------------------------|---------|--------|--------------------|-----------|
| 330                       | 103R-4  | COOK   | 877                | 838       |
| XS-151-01                 |         |        | CONTRACT NO. 60M61 |           |
| ILLINOIS FED. AID PROJECT |         |        |                    |           |