


DATE	
BY	
FINISHED	
NO. OF SHEETS	
DATE	
BY	
FINISHED	
NO. OF SHEETS	
DATE	
BY	
FINISHED	
NO. OF SHEETS	

DATE	
BY	
FINISHED	
NO. OF SHEETS	
DATE	
BY	
FINISHED	
NO. OF SHEETS	
DATE	
BY	
FINISHED	
NO. OF SHEETS	

100 S. WACKER DR.  
 CHICAGO, IL 60606  
 TEL 312-939-1000  
 FAX 312-939-4198

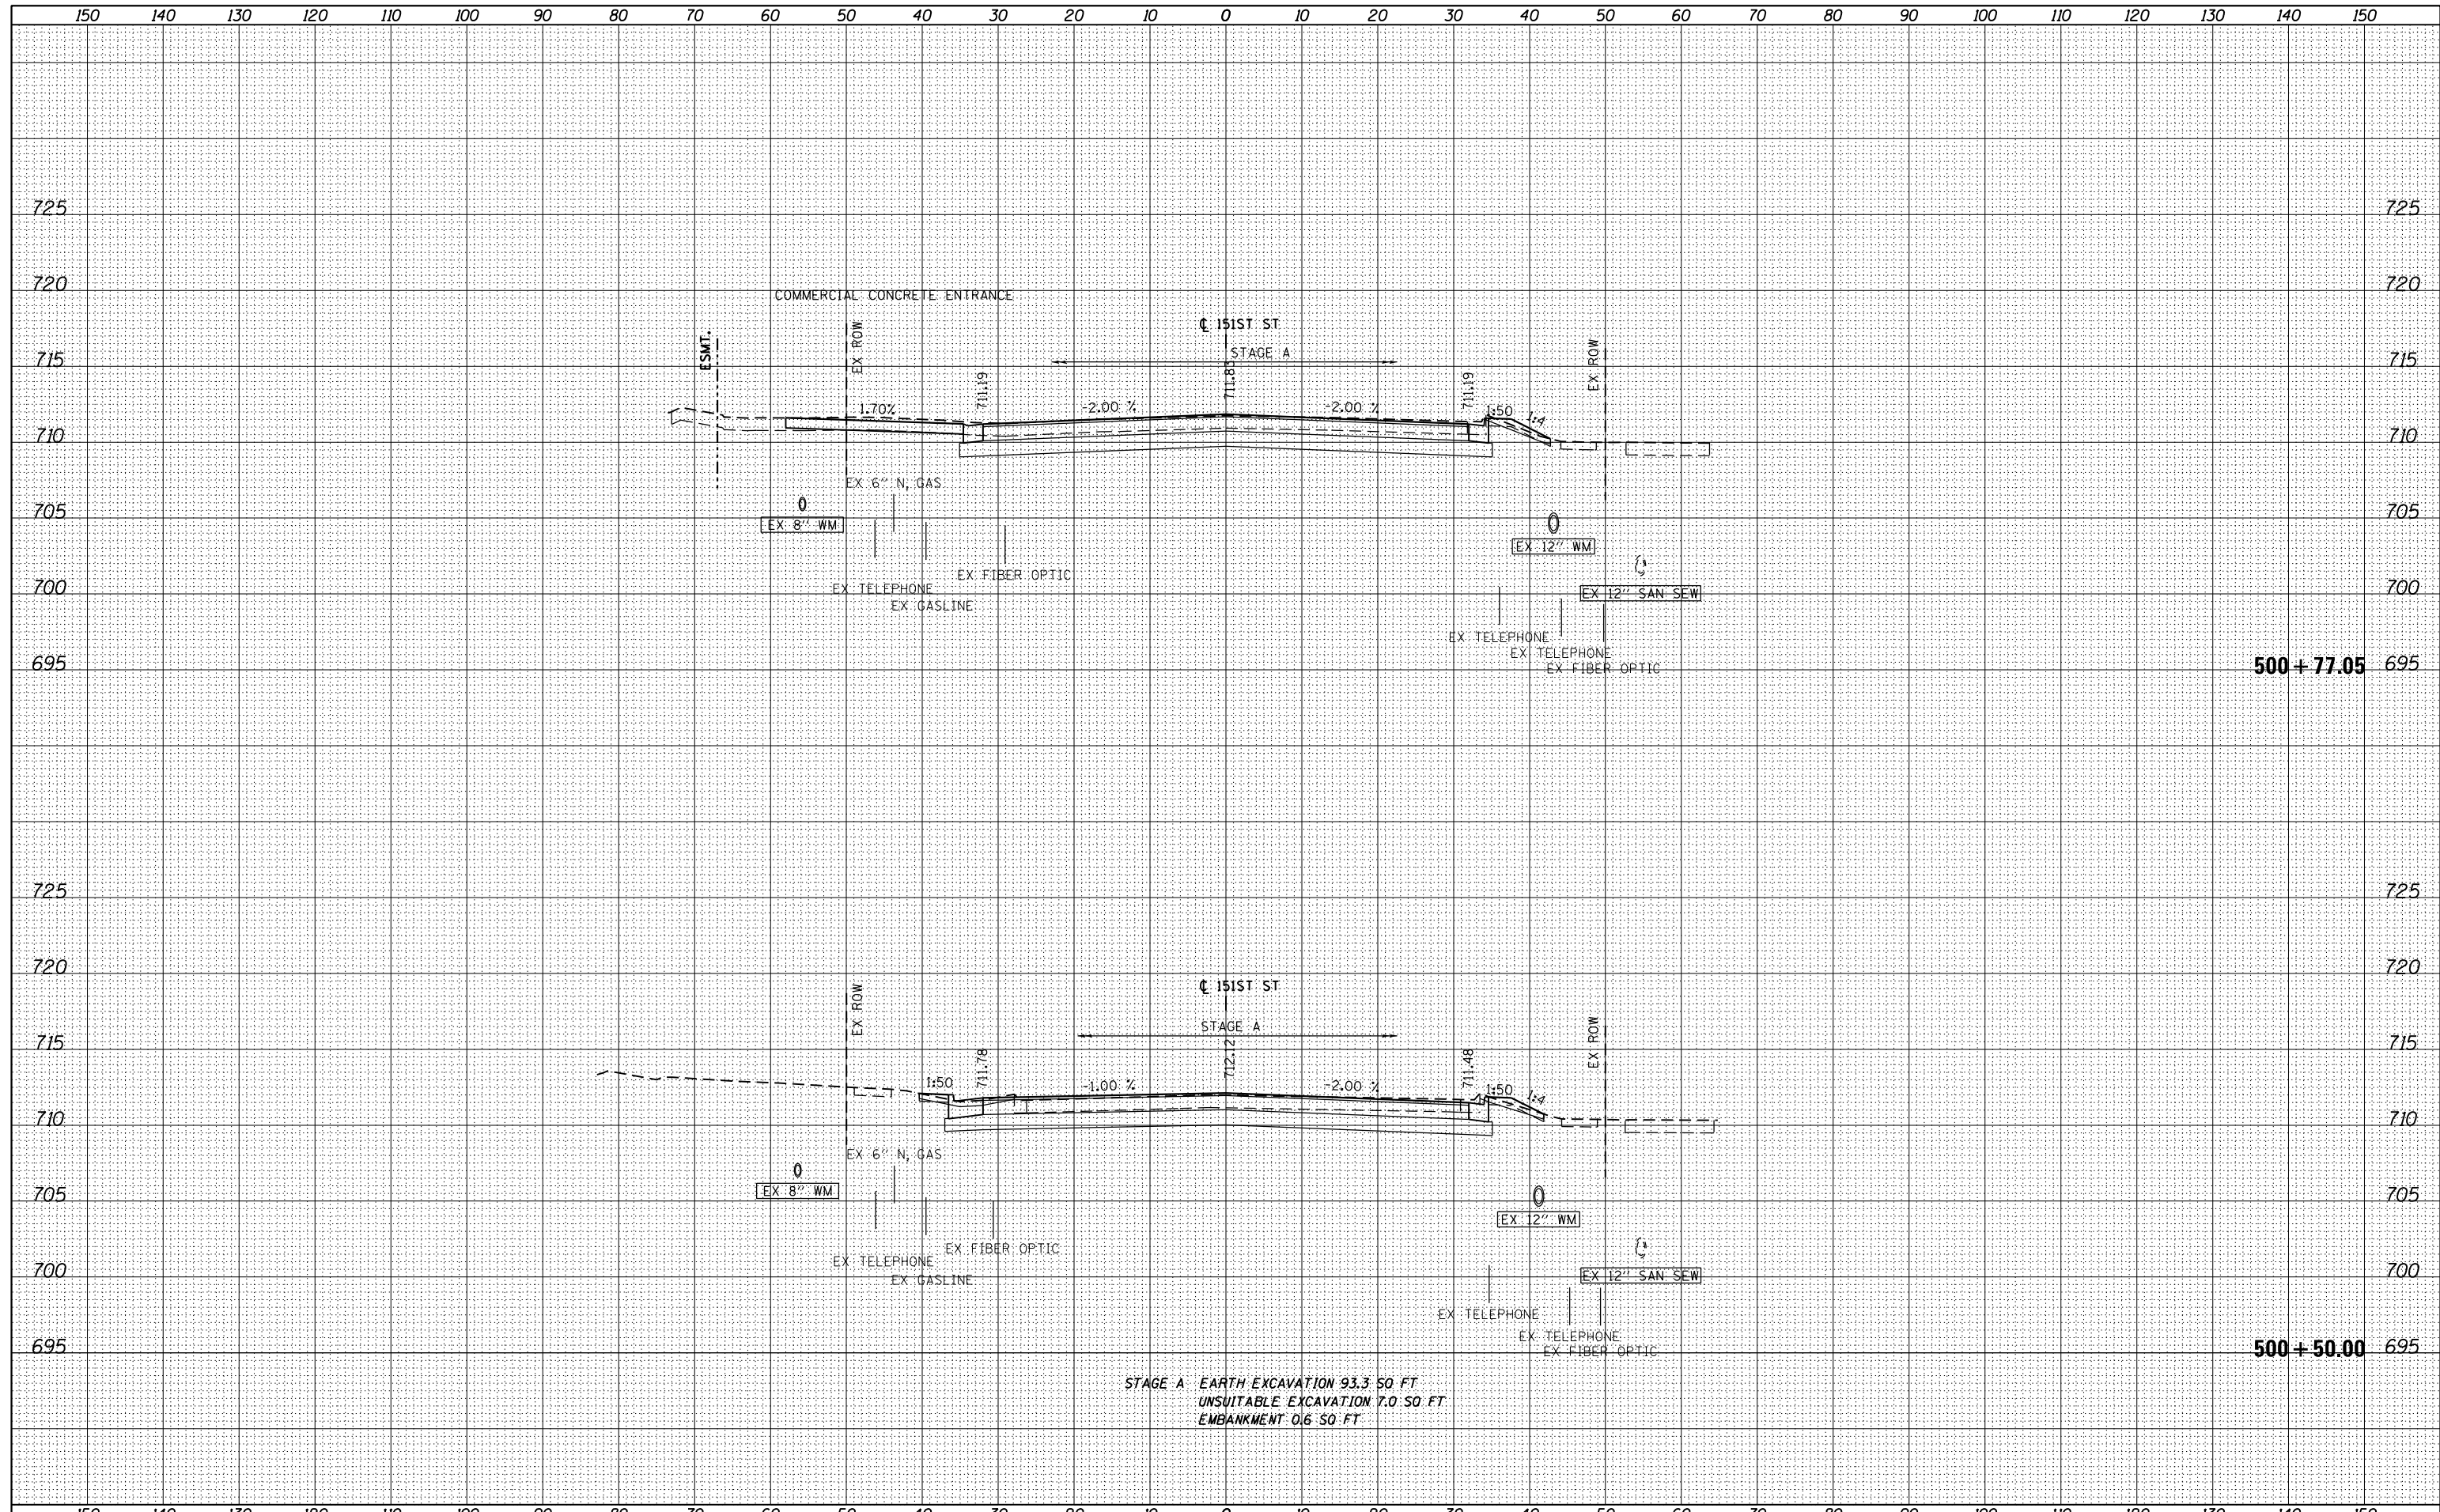

FILE NAME = D:\6061-SHT-XSST03.dgn  
 USER NAME = Anthony.Plutz  
 DESIGNED - JCL  
 DRAWN - JCL  
 CHECKED - MJT  
 DATE - 03/13/2013

DESIGNED	-	JCL	REVISED	-
DRAWN	-	JCL	REVISED	-
CHECKED	-	MJT	REVISED	-
DATE	-	03/13/2013	REVISED	-

STATE OF ILLINOIS  
 DEPARTMENT OF TRANSPORTATION

151st STREET CROSS SECTIONS  
 SCALE: 1"=10'H; 1"=5' V SHEET NO. 2 OF 14 SHEETS STA. 500+50.00 TO STA. 500+77.05

F.A.P. RTE.	SECTION	COUNTY	TOTAL SHEETS	SHEET NO.
330	103R-4	COOK	877	839
XS-151-02			CONTRACT NO. 60M61	
ILLINOIS FED. AID PROJECT				