


DATE	
BY	
FINISHED SURVEY	
PLOTTED	
TEMPLATE	
AREAS CHECKED	
NO.	

DATE	
BY	
ORIGINAL SURVEY	
PLOTTED	
TEMPLATE	
AREAS CHECKED	
NO.	

100 S. WACKER DR.
 CHICAGO, IL 60606
 TEL 312/939-0000
 FAX 312/939-0198

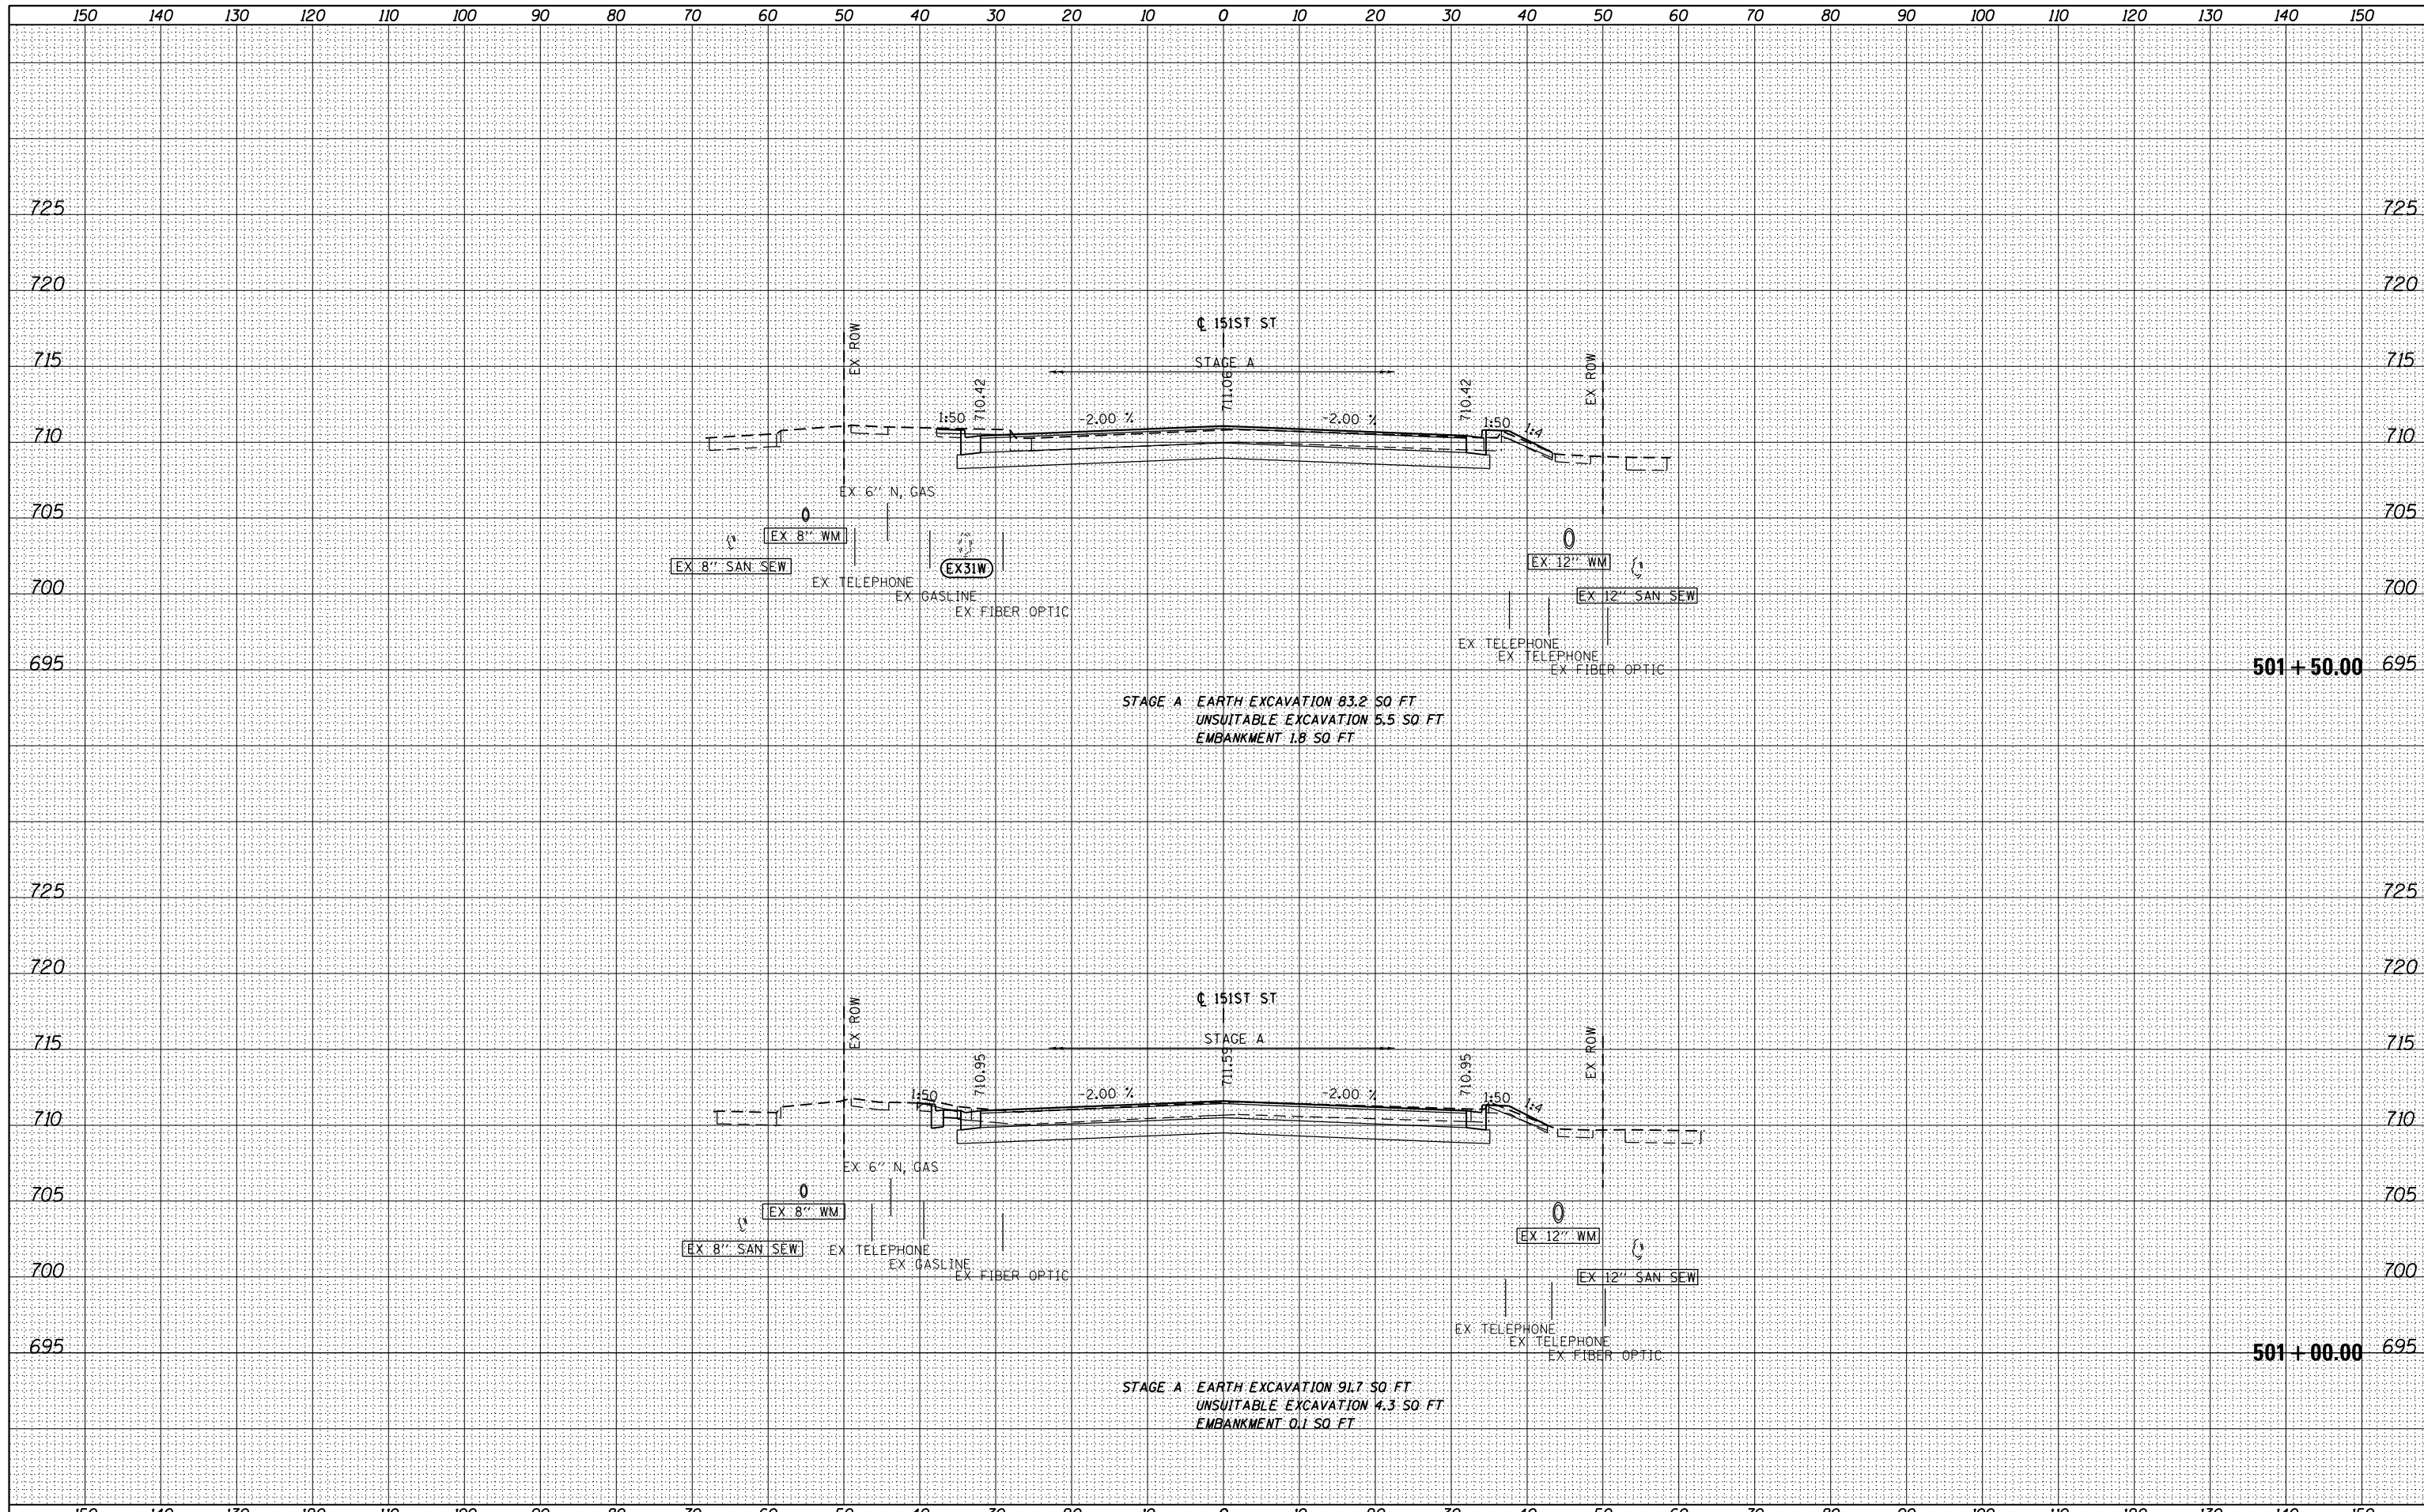

FILE NAME =	USER NAME = Anthony.Plutz	DESIGNED - JCL	REVISIED -	STATE OF ILLINOIS DEPARTMENT OF TRANSPORTATION	151st STREET CROSS SECTIONS SCALE: 1"=10'H; 1"=5'V SHEET NO. 3 OF 14 SHEETS STA. 501+00.00 TO STA. 501+50.00			F.A.P. RTE.	SECTION	COUNTY	TOTAL SHEETS	SHEET NO.
D160M61-SHT-XSSH03.dgn		DRAWN - JCL	REVISIED -					330	103R-4	COOK	877	840
		CHECKED - MJT	REVISIED -					XS-151-03		CONTRACT NO. 60M61		
		DATE - 03/13/2013	REVISIED -					ILLINOIS FED. AID PROJECT				