


DATE	
BY	
SURVEYED	
PLOTTED	
TEMPLATE	
AREAS	
CHECKED	
NO.	

DATE	
BY	
SURVEYED	
PLOTTED	
TEMPLATE	
AREAS	
CHECKED	
NO.	

100 S. WACKER DR.  
 CHICAGO, IL 60606  
 TEL 312/939-4000  
 FAX 312/939-4198

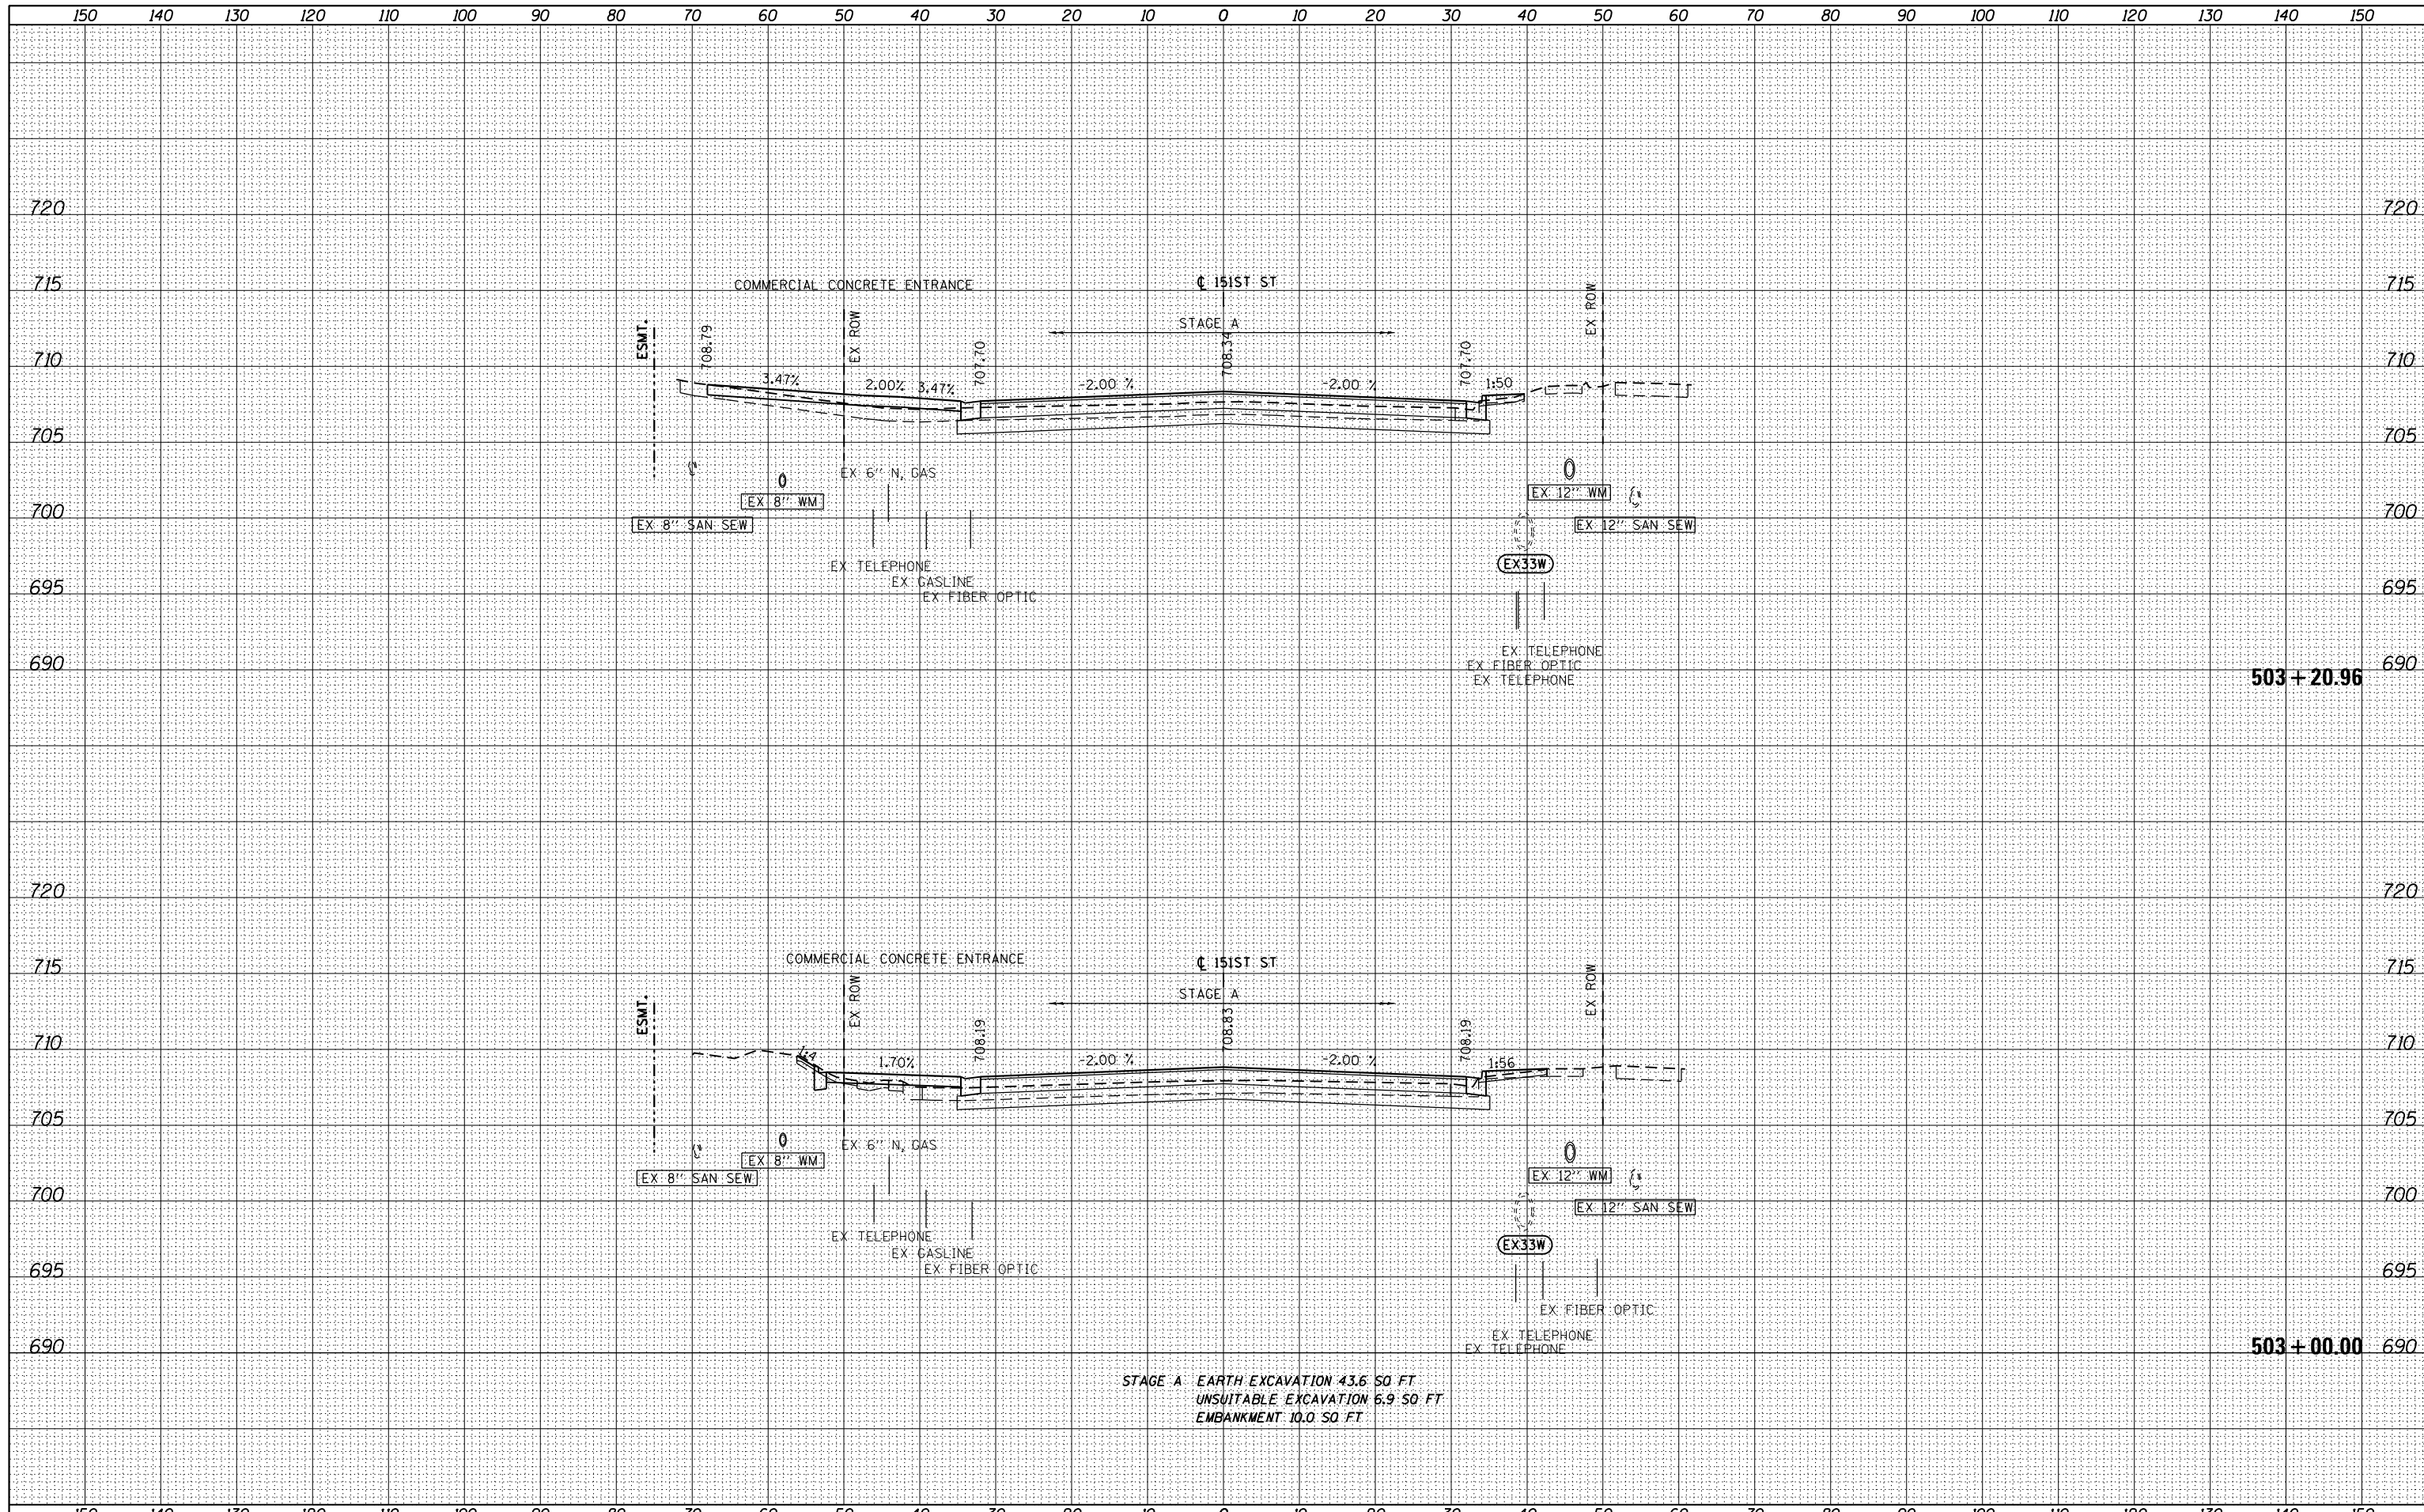

STAGE A EARTH EXCAVATION 43.6 SQ FT  
 UNSUITABLE EXCAVATION 6.9 SQ FT  
 EMBANKMENT 10.0 SQ FT

FILE NAME =	D160M61-SHT-XSST03.dgn
-------------	------------------------

USER NAME = Anthony.Plutz	DESIGNED - JCL	REVISED -
	DRAWN - JCL	REVISED -
PLOT SCALE = 20.0000' / in.	CHECKED - MJT	REVISED -
PLOT DATE = 3/13/2013	DATE - 03/13/2013	REVISED -

STATE OF ILLINOIS  
 DEPARTMENT OF TRANSPORTATION

151st STREET CROSS SECTIONS

SCALE: 1"=10'H; 1"=5' V SHEET NO. 5 OF 14 SHEETS STA. 503+00.00 TO STA. 503+20.96

F.A.P. RTE.	SECTION	COUNTY	TOTAL SHEETS	SHEET NO.
330	103R-4	COOK	877	842
XS-151-05			CONTRACT NO. 60M61	
ILLINOIS FED. AID PROJECT				