


| | | | | |
|------|----|----------|---------|---------------|
| DATE | BY | SURVEYED | PLOTTED | AREAS CHECKED |
| | | NO. | NO. | |
| | | NO. | NO. | |
| | | NO. | NO. | |
| | | NO. | NO. | |

| | | | | |
|------|----|----------|---------|---------------|
| DATE | BY | SURVEYED | PLOTTED | AREAS CHECKED |
| | | NO. | NO. | |
| | | NO. | NO. | |
| | | NO. | NO. | |
| | | NO. | NO. | |

100 S. WACKER DR.
CHICAGO, IL 60606
TEL (312) 939-1000
FAX (312) 939-4198

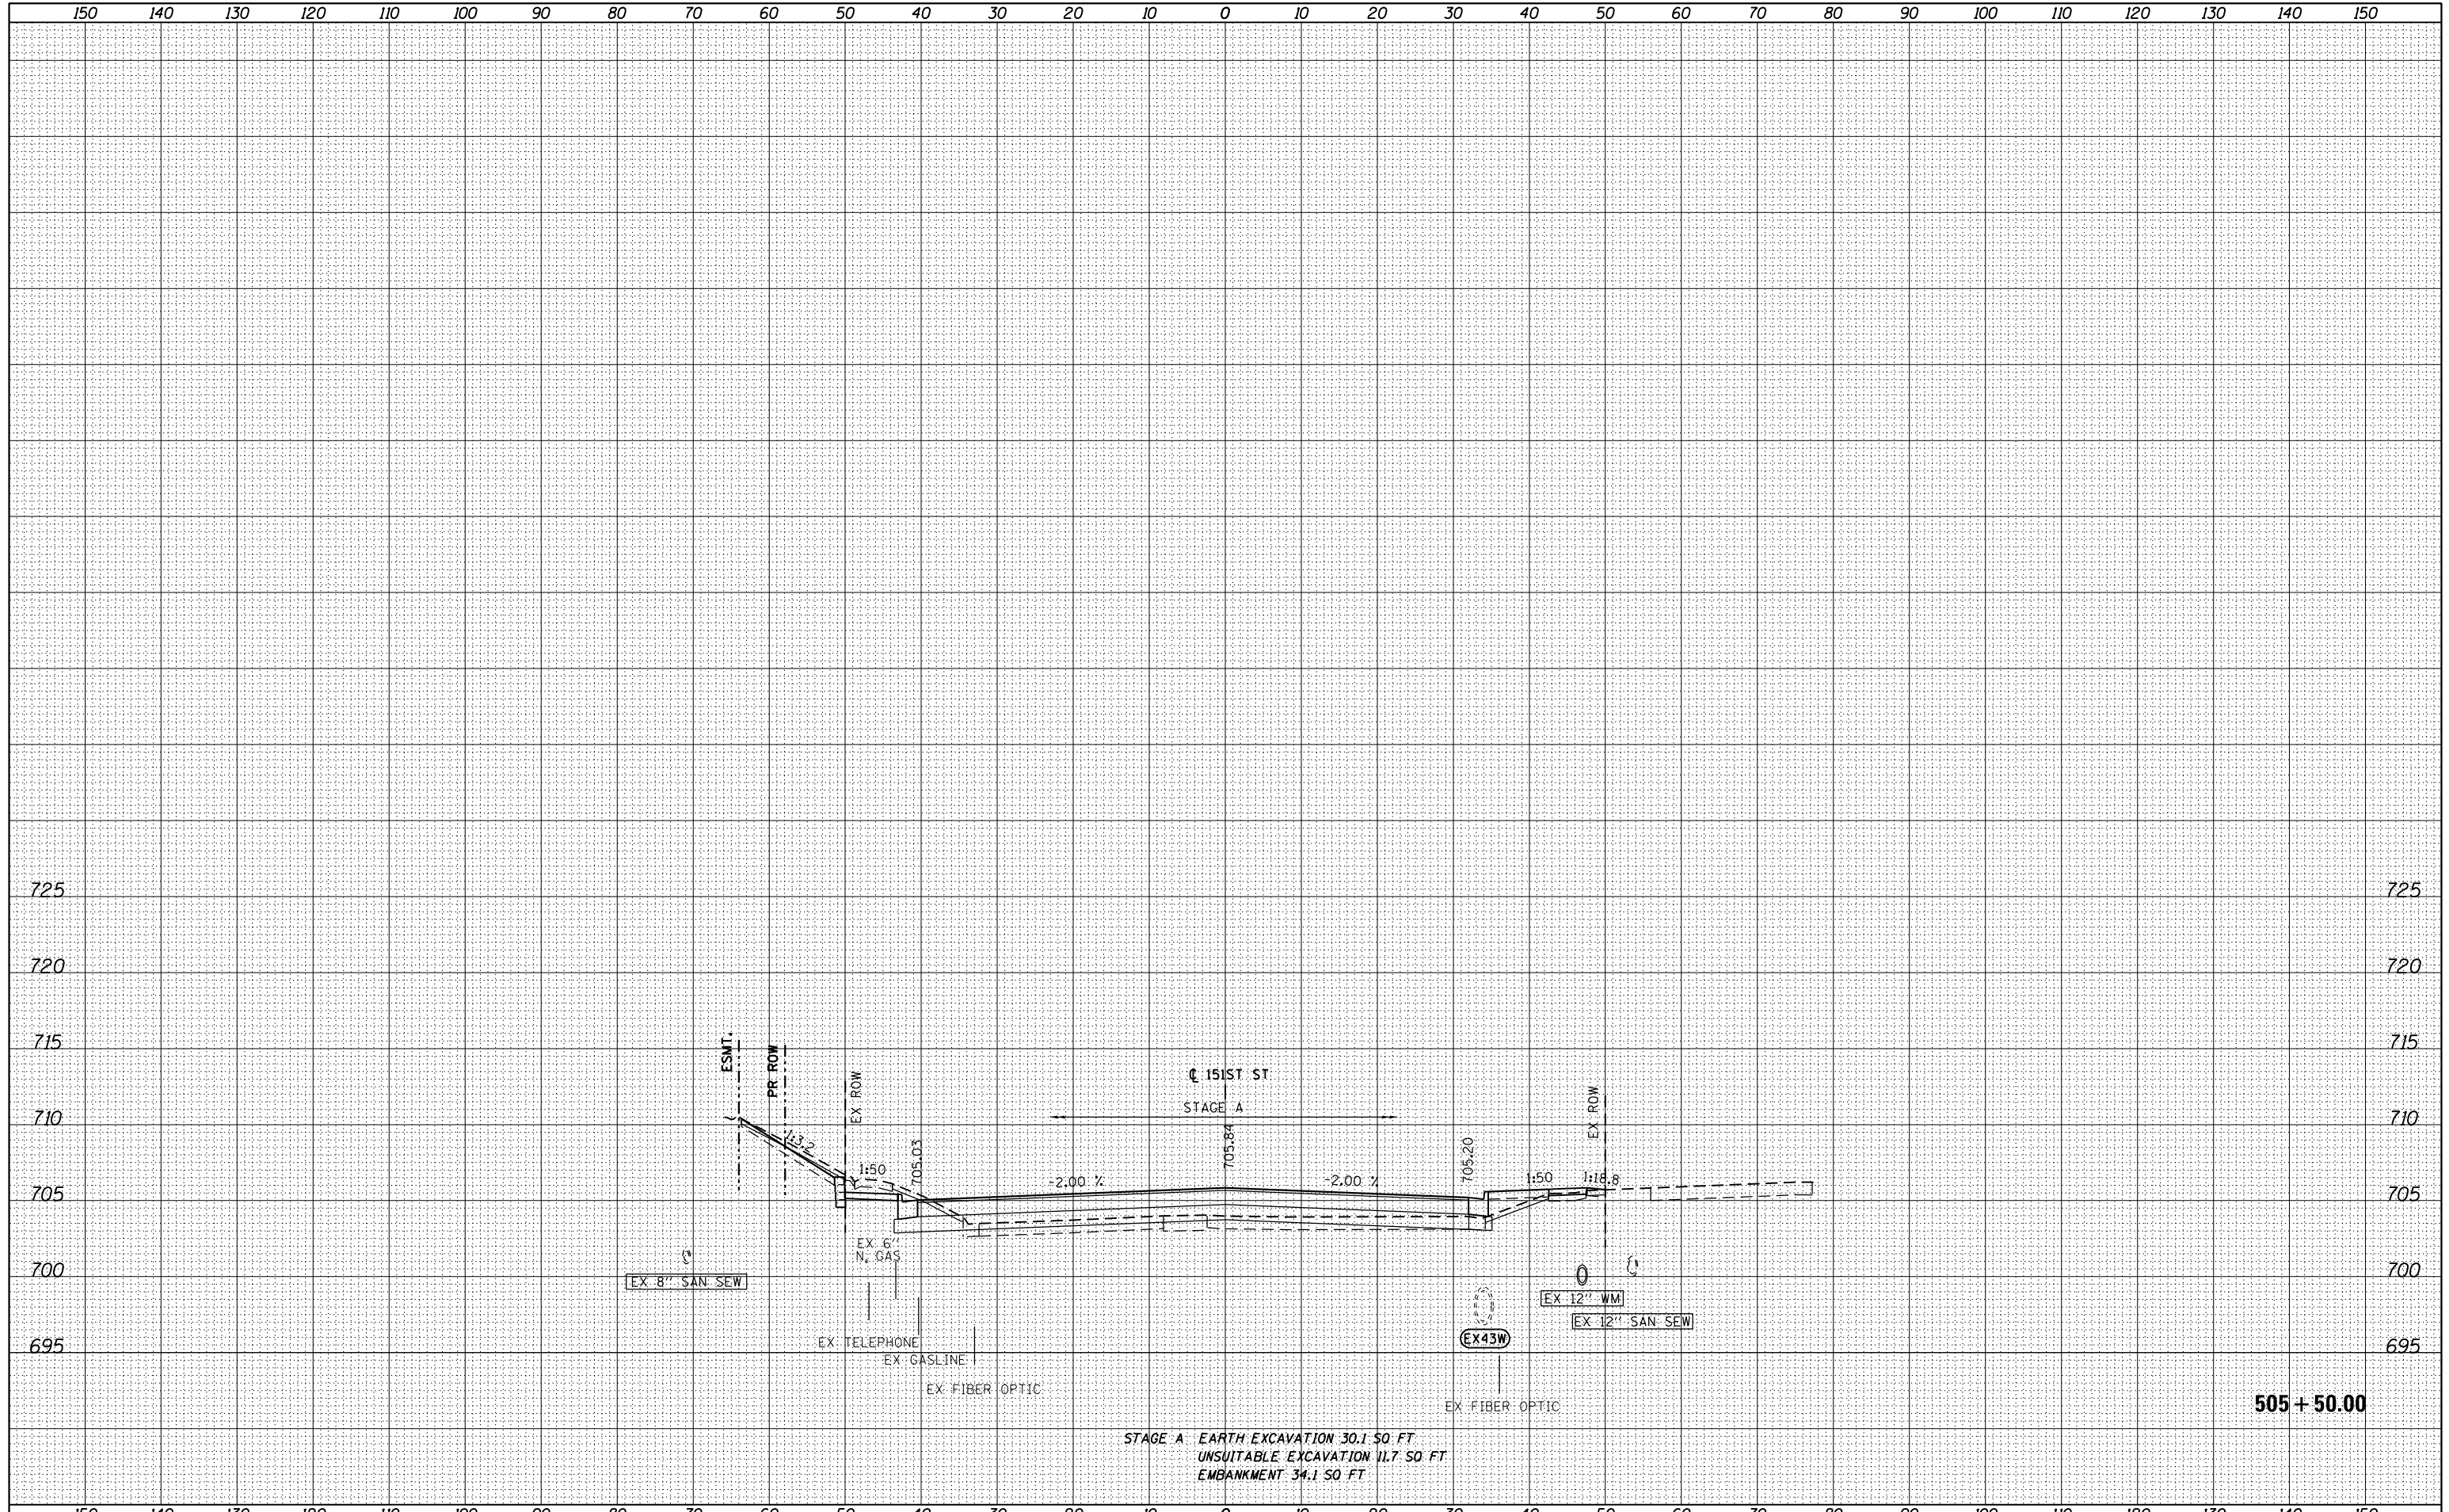

| | | | | | | | | | | | | | |
|------------------------------------|---------------------------|----------------|----------|---|------------------------------------|--------------------------|----------------------------------|------------------|----------------|--------------------|------------------|---------------|--|
| FILE NAME - D160M61-SHT-XSST03.dgn | USER NAME - Anthony.Plutz | DESIGNED - JCL | REVISD - | STATE OF ILLINOIS DEPARTMENT OF TRANSPORTATION | 151st STREET CROSS SECTIONS | | | F.A.P. RTE. 330 | SECTION 103R-4 | COUNTY COOK | TOTAL SHEETS 877 | SHEET NO. 845 | |
| PLOT SCALE = 20.0000' / in. | CHECKED - MJT | REVISD - | | | SCALE: 1"=10'H; 1"=5'V | SHEET NO. 8 OF 14 SHEETS | STA. 505+50.00 TO STA. 505+50.00 | XS-151-08 | | CONTRACT NO. 60M61 | | | |
| PLOT DATE = 3/13/2013 | DATE - 03/13/2013 | REVISD - | | | ILLINOIS FED. AID PROJECT | | | | | | | | |
| | | | | | | | | | | | | | |