


BY	DATE

BY	DATE

100 S. WACKER DR.
 CHICAGO, IL 60606
 TEL 312/939-1000
 FAX 312/939-4198

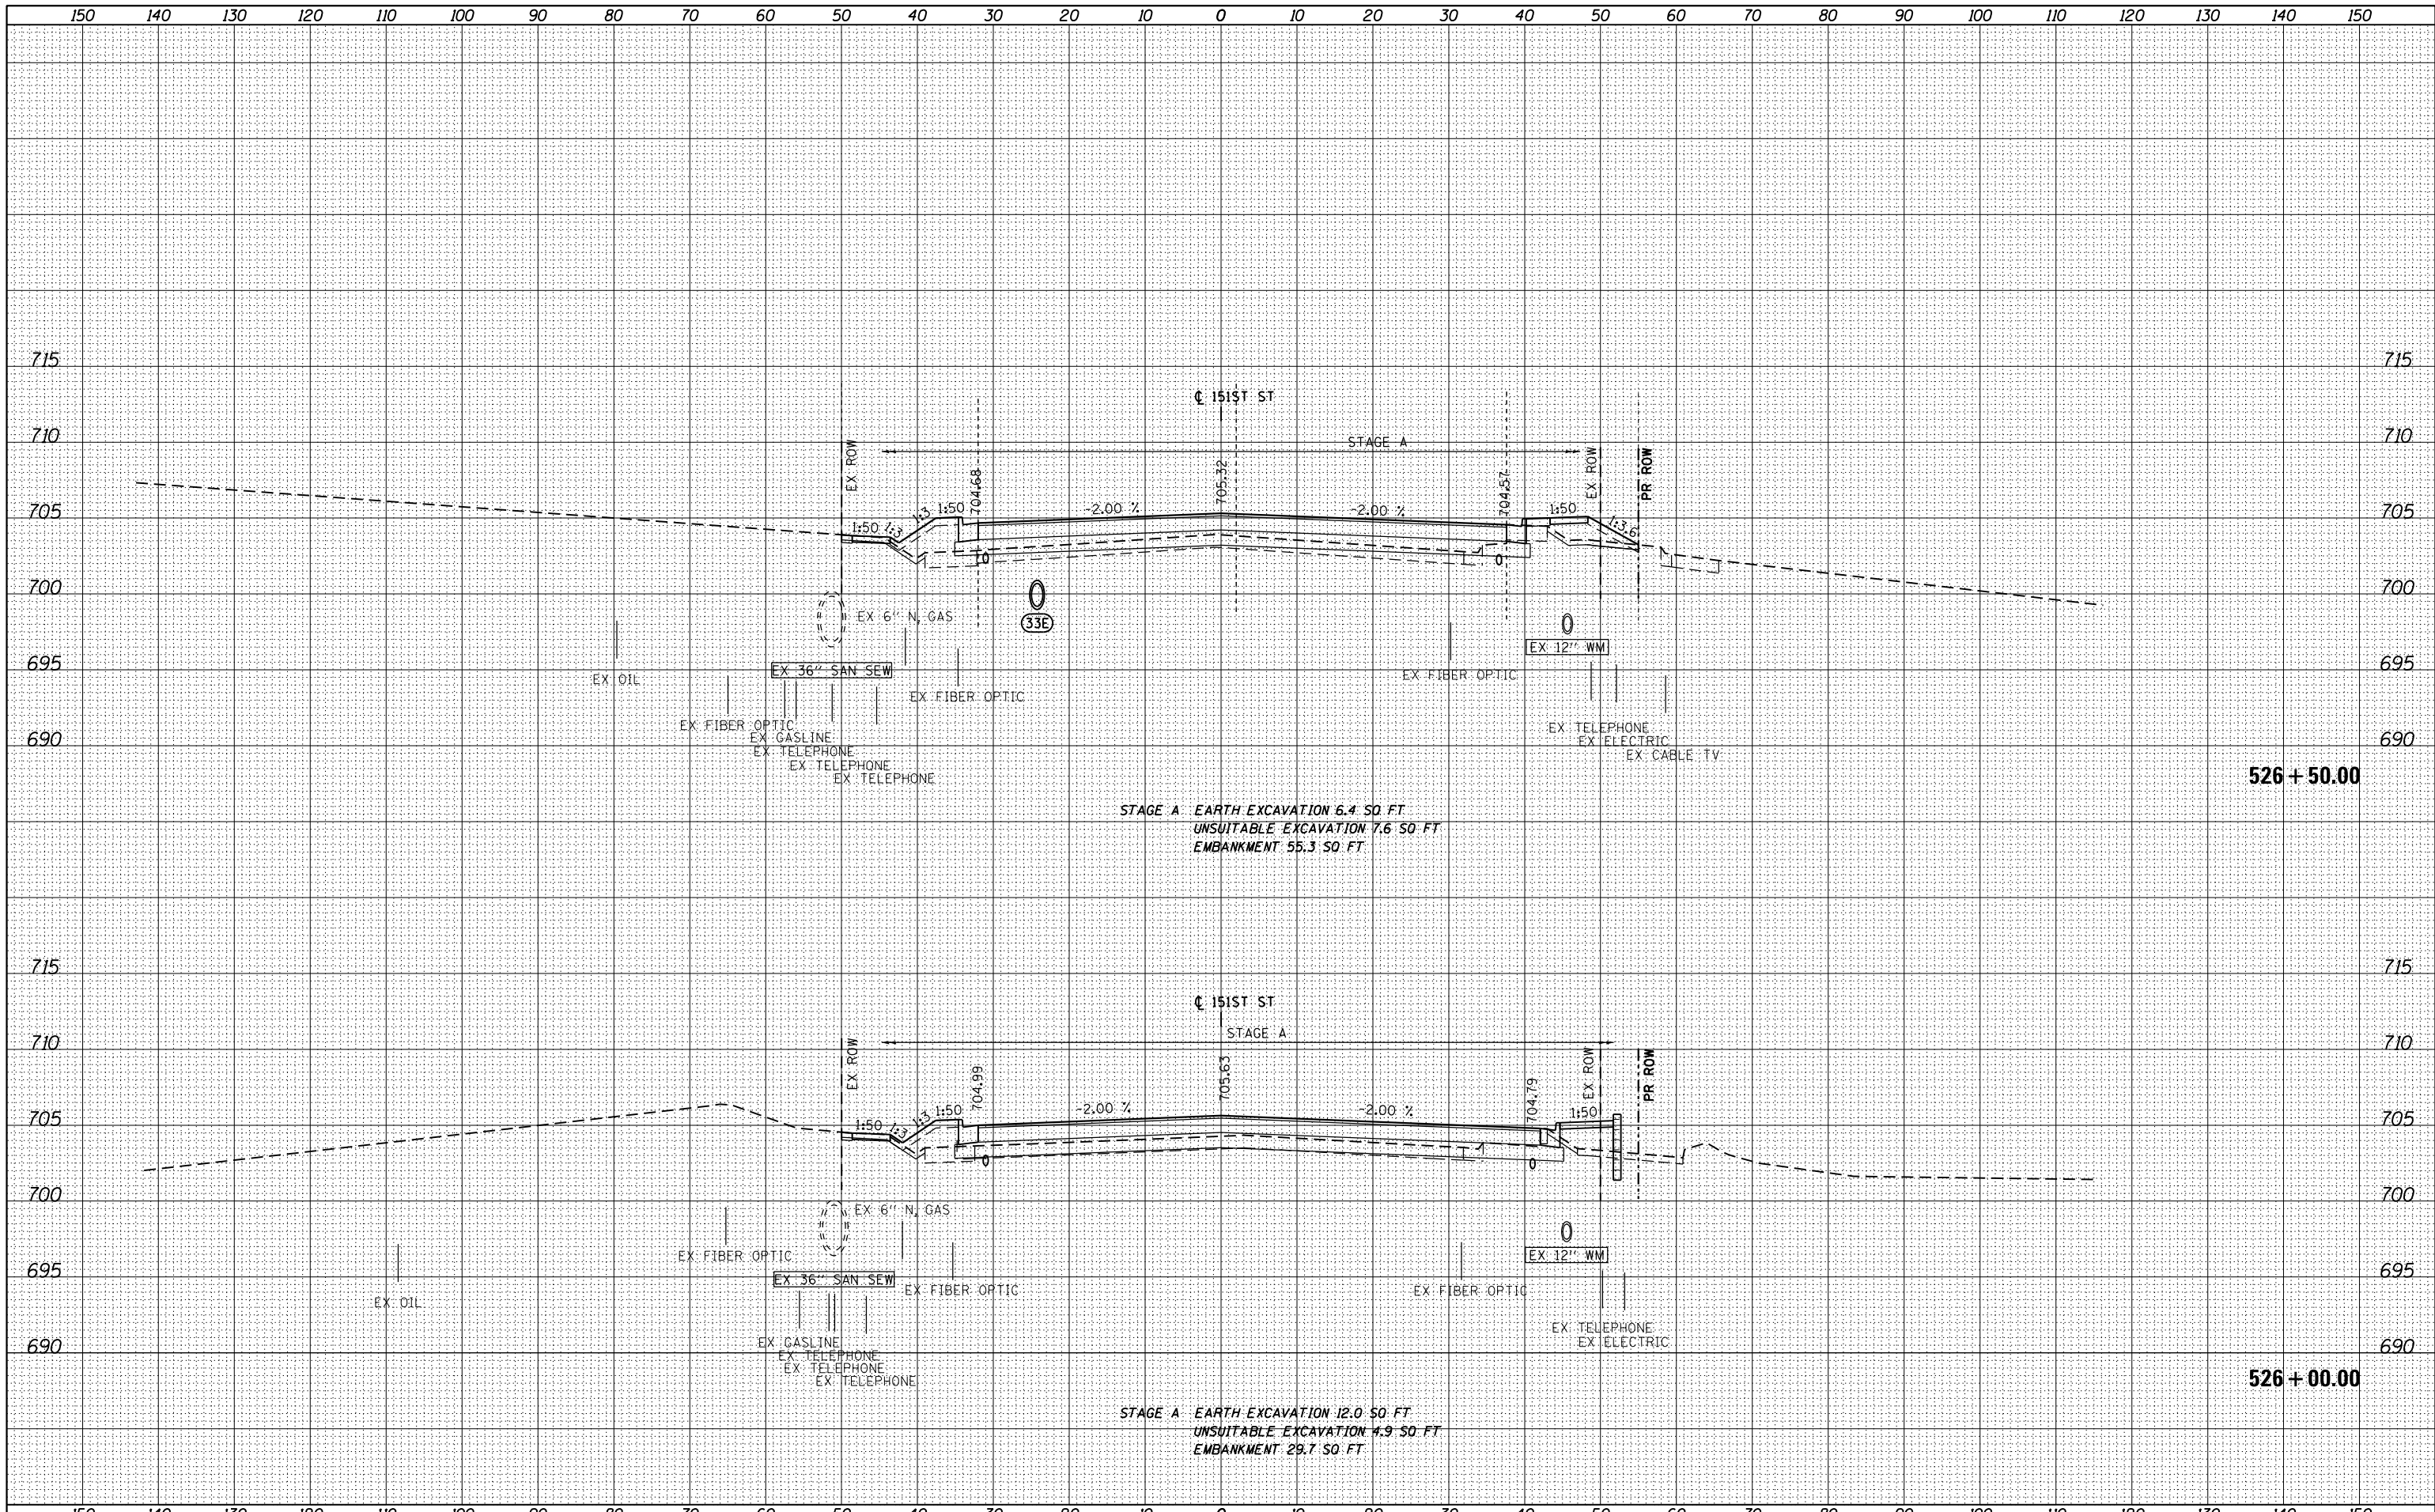

FILE NAME = D:\60M61-SHT-XSST03.dgn	USER NAME = Anthony.Plutz	DESIGNED - JCL	REVISED -	STATE OF ILLINOIS DEPARTMENT OF TRANSPORTATION 151st STREET CROSS SECTIONS SCALE: 1"=10'H; 1"=5' V SHEET NO. 9 OF 14 SHEETS STA. 526+00.00 TO STA. 526+50.00	F.A.P. RTE. 330 SECTION 103R-4 COUNTY COOK TOTAL SHEETS 877 SHEET NO. 846 XS-151-09 CONTRACT NO. 60M61 ILLINOIS FED. AID PROJECT
PLOT SCALE = 20.0000" / in.	CHECKED - MJT	REVISED -			
PLOT DATE = 3/13/2013	DATE - 03/13/2013	REVISED -			