


DATE	
BY	
FINISHED SURVEY	
PLOTTED	
TEMPLATE	
NOTE BOOK	
AREAS CHECKED	
NO.	

DATE	
BY	
ORIGINAL SURVEY	
PLOTTED	
TEMPLATE	
NOTE BOOK	
AREAS CHECKED	
NO.	

100 S. WACKER DR.  
 CHICAGO, IL 60606  
 TEL 312/939-4000  
 FAX 312/939-4198

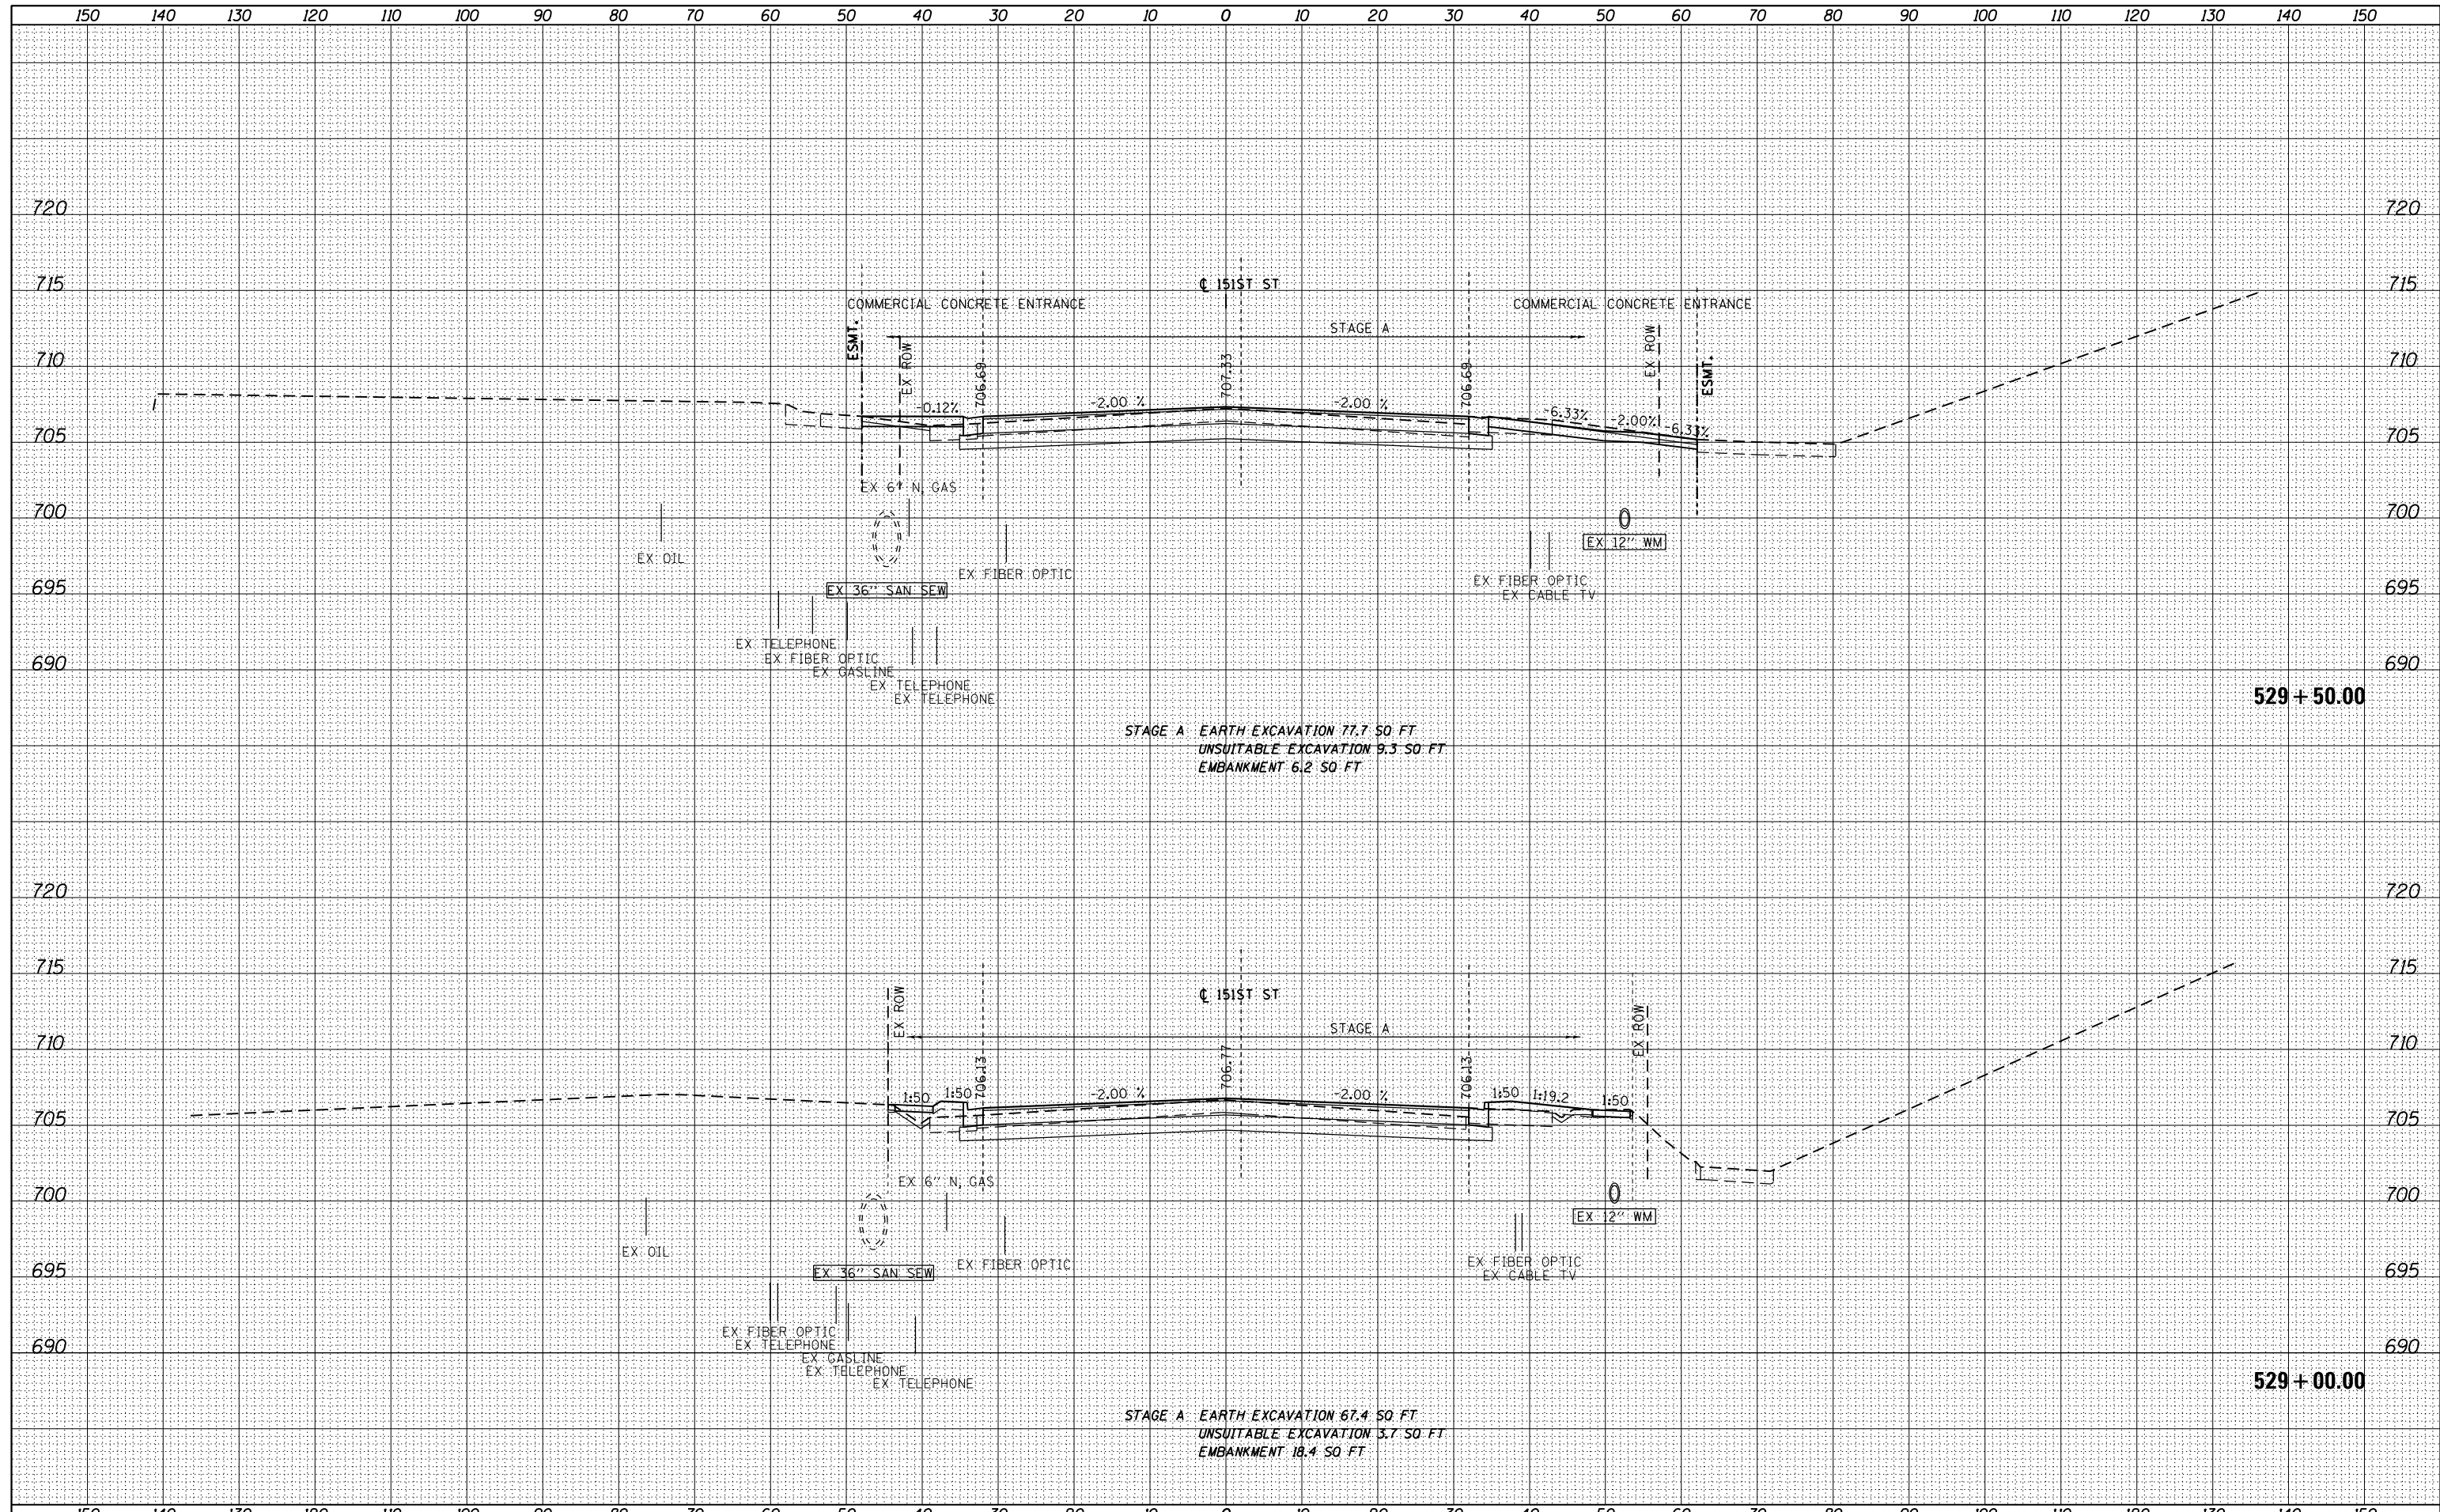

FILE NAME = D160M61-SHT-XSSH03.dgn  
 USER NAME = Anthony.Plutz  
 DESIGNED - JCL  
 DRAWN - JCL  
 CHECKED - MJT  
 DATE - 03/13/2013

DESIGNED - JCL	REVISED -
DRAWN - JCL	REVISED -
CHECKED - MJT	REVISED -
DATE - 03/13/2013	REVISED -

STATE OF ILLINOIS  
 DEPARTMENT OF TRANSPORTATION

151st STREET CROSS SECTIONS  
 SCALE: 1"=10'H; 1"=5' V  
 SHEET NO. 12 OF 14 SHEETS  
 STA. 529+00.00 TO STA. 529+50.00

F.A.P. RTE. 330	SECTION 103R-4	COUNTY COOK	TOTAL SHEETS 877	SHEET NO. 849
XS-151-12			CONTRACT NO. 60M61	
ILLINOIS FED. AID PROJECT				