


DATE	
BY	
SURVEYED	
PLOTTED	
TEMPLATE	
AREAS CHECKED	
FINAL SURVEY	
NOTE BOOK	
NO.	

DATE	
BY	
SURVEYED	
PLOTTED	
TEMPLATE	
AREAS CHECKED	
ORIGINAL SURVEY	
NOTE BOOK	
NO.	

100 S. WACKER DR.
 SUITE 2000
 CHICAGO, IL 60606
 TEL (312) 939-1000
 FAX (312) 939-4198

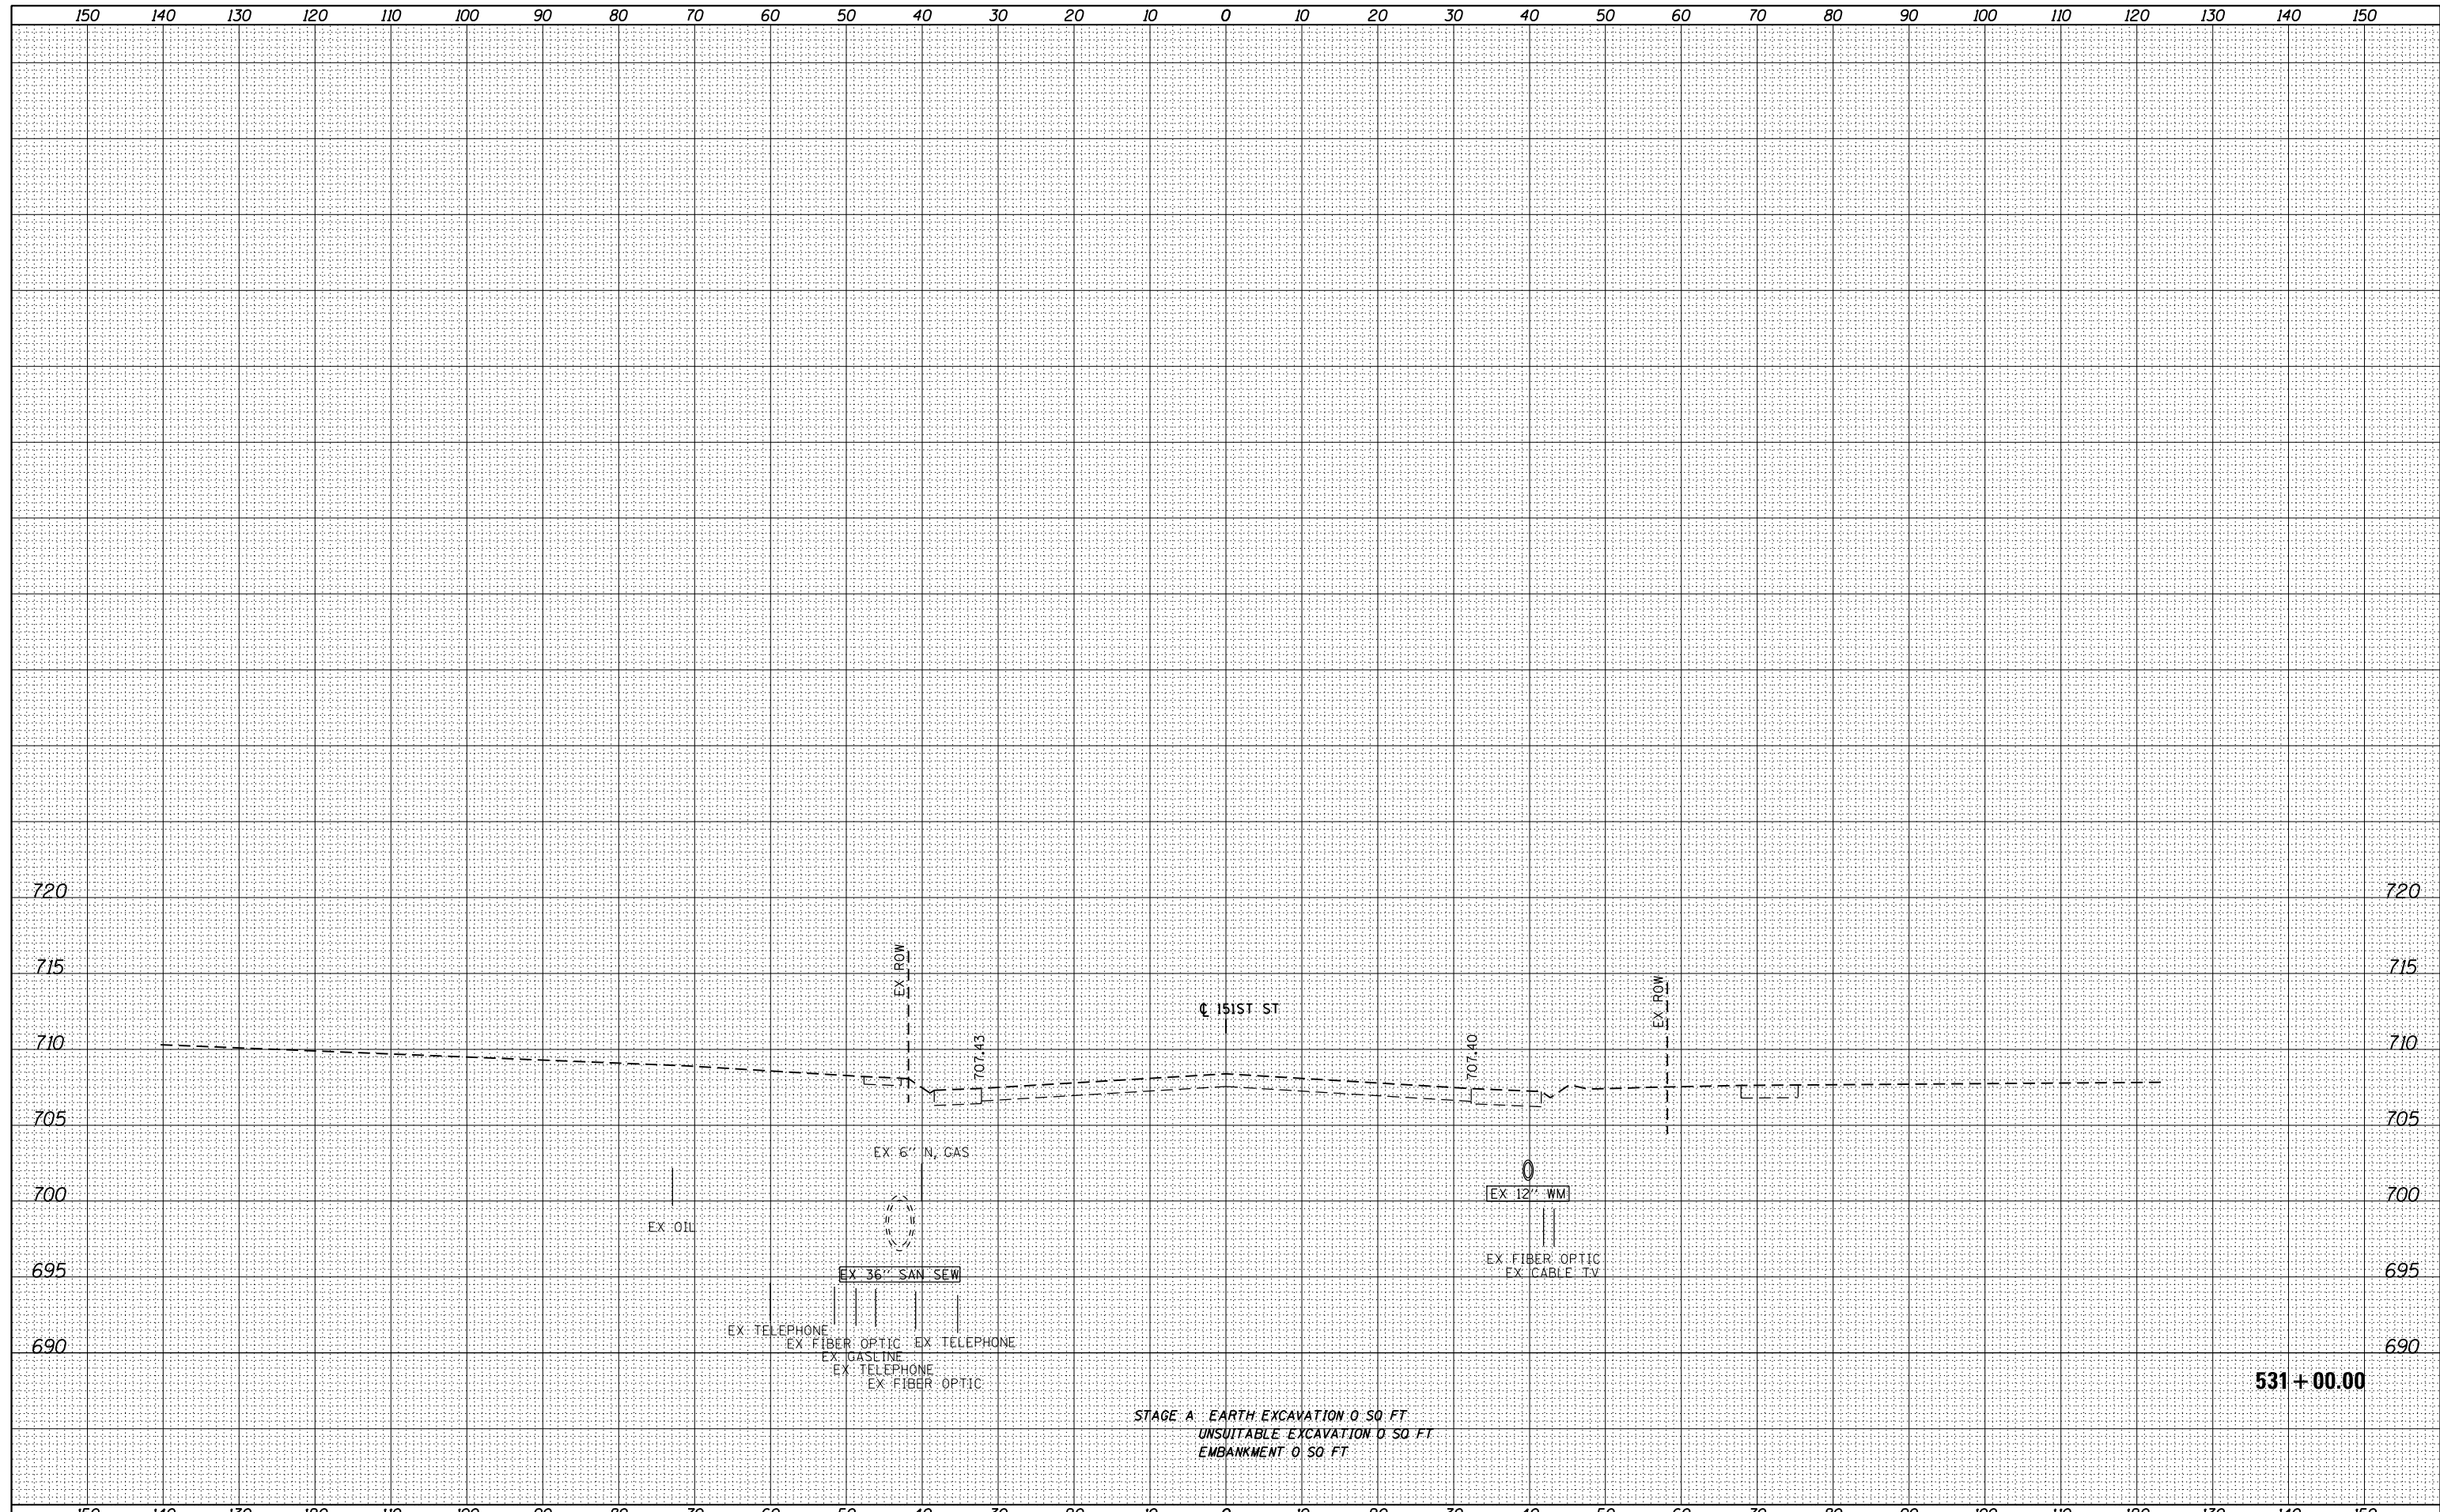

FILE NAME =	D160M61-SHT-XSST03.dgn
USER NAME =	Anthony.Plutz
DESIGNED -	JCL
DRAWN -	JCL
CHECKED -	MJT
DATE -	03/13/2013
PLOT SCALE =	20.0000' / in.
PLOT DATE =	3/13/2013

DESIGNED -	JCL	REVISED -	
DRAWN -	JCL	REVISED -	
CHECKED -	MJT	REVISED -	
DATE -	03/13/2013	REVISED -	

**STATE OF ILLINOIS
 DEPARTMENT OF TRANSPORTATION**

151st STREET CROSS SECTIONS

SCALE: 1"=10'H; 1"=5' V SHEET NO. 14 OF 14 SHEETS STA. 531+00.00 TO STA. 531+00.00

F.A.P. RTE.	SECTION	COUNTY	TOTAL SHEETS	SHEET NO.
330	103R-4	COOK	877	851
XS-151-14			CONTRACT NO. 60M61	
ILLINOIS FED. AID PROJECT				