


BY	DATE
SURVEYED	
PLOTTED	
TEMPLATE	
NOTE BOOK	
AREAS CHECKED	
NO.	

BY	DATE
SURVEYED	
PLOTTED	
TEMPLATE	
NOTE BOOK	
AREAS CHECKED	
NO.	

100 S. WACKER DR.  
 CHICAGO, IL 60606  
 TEL 312/939-1000  
 FAX 312/939-4198

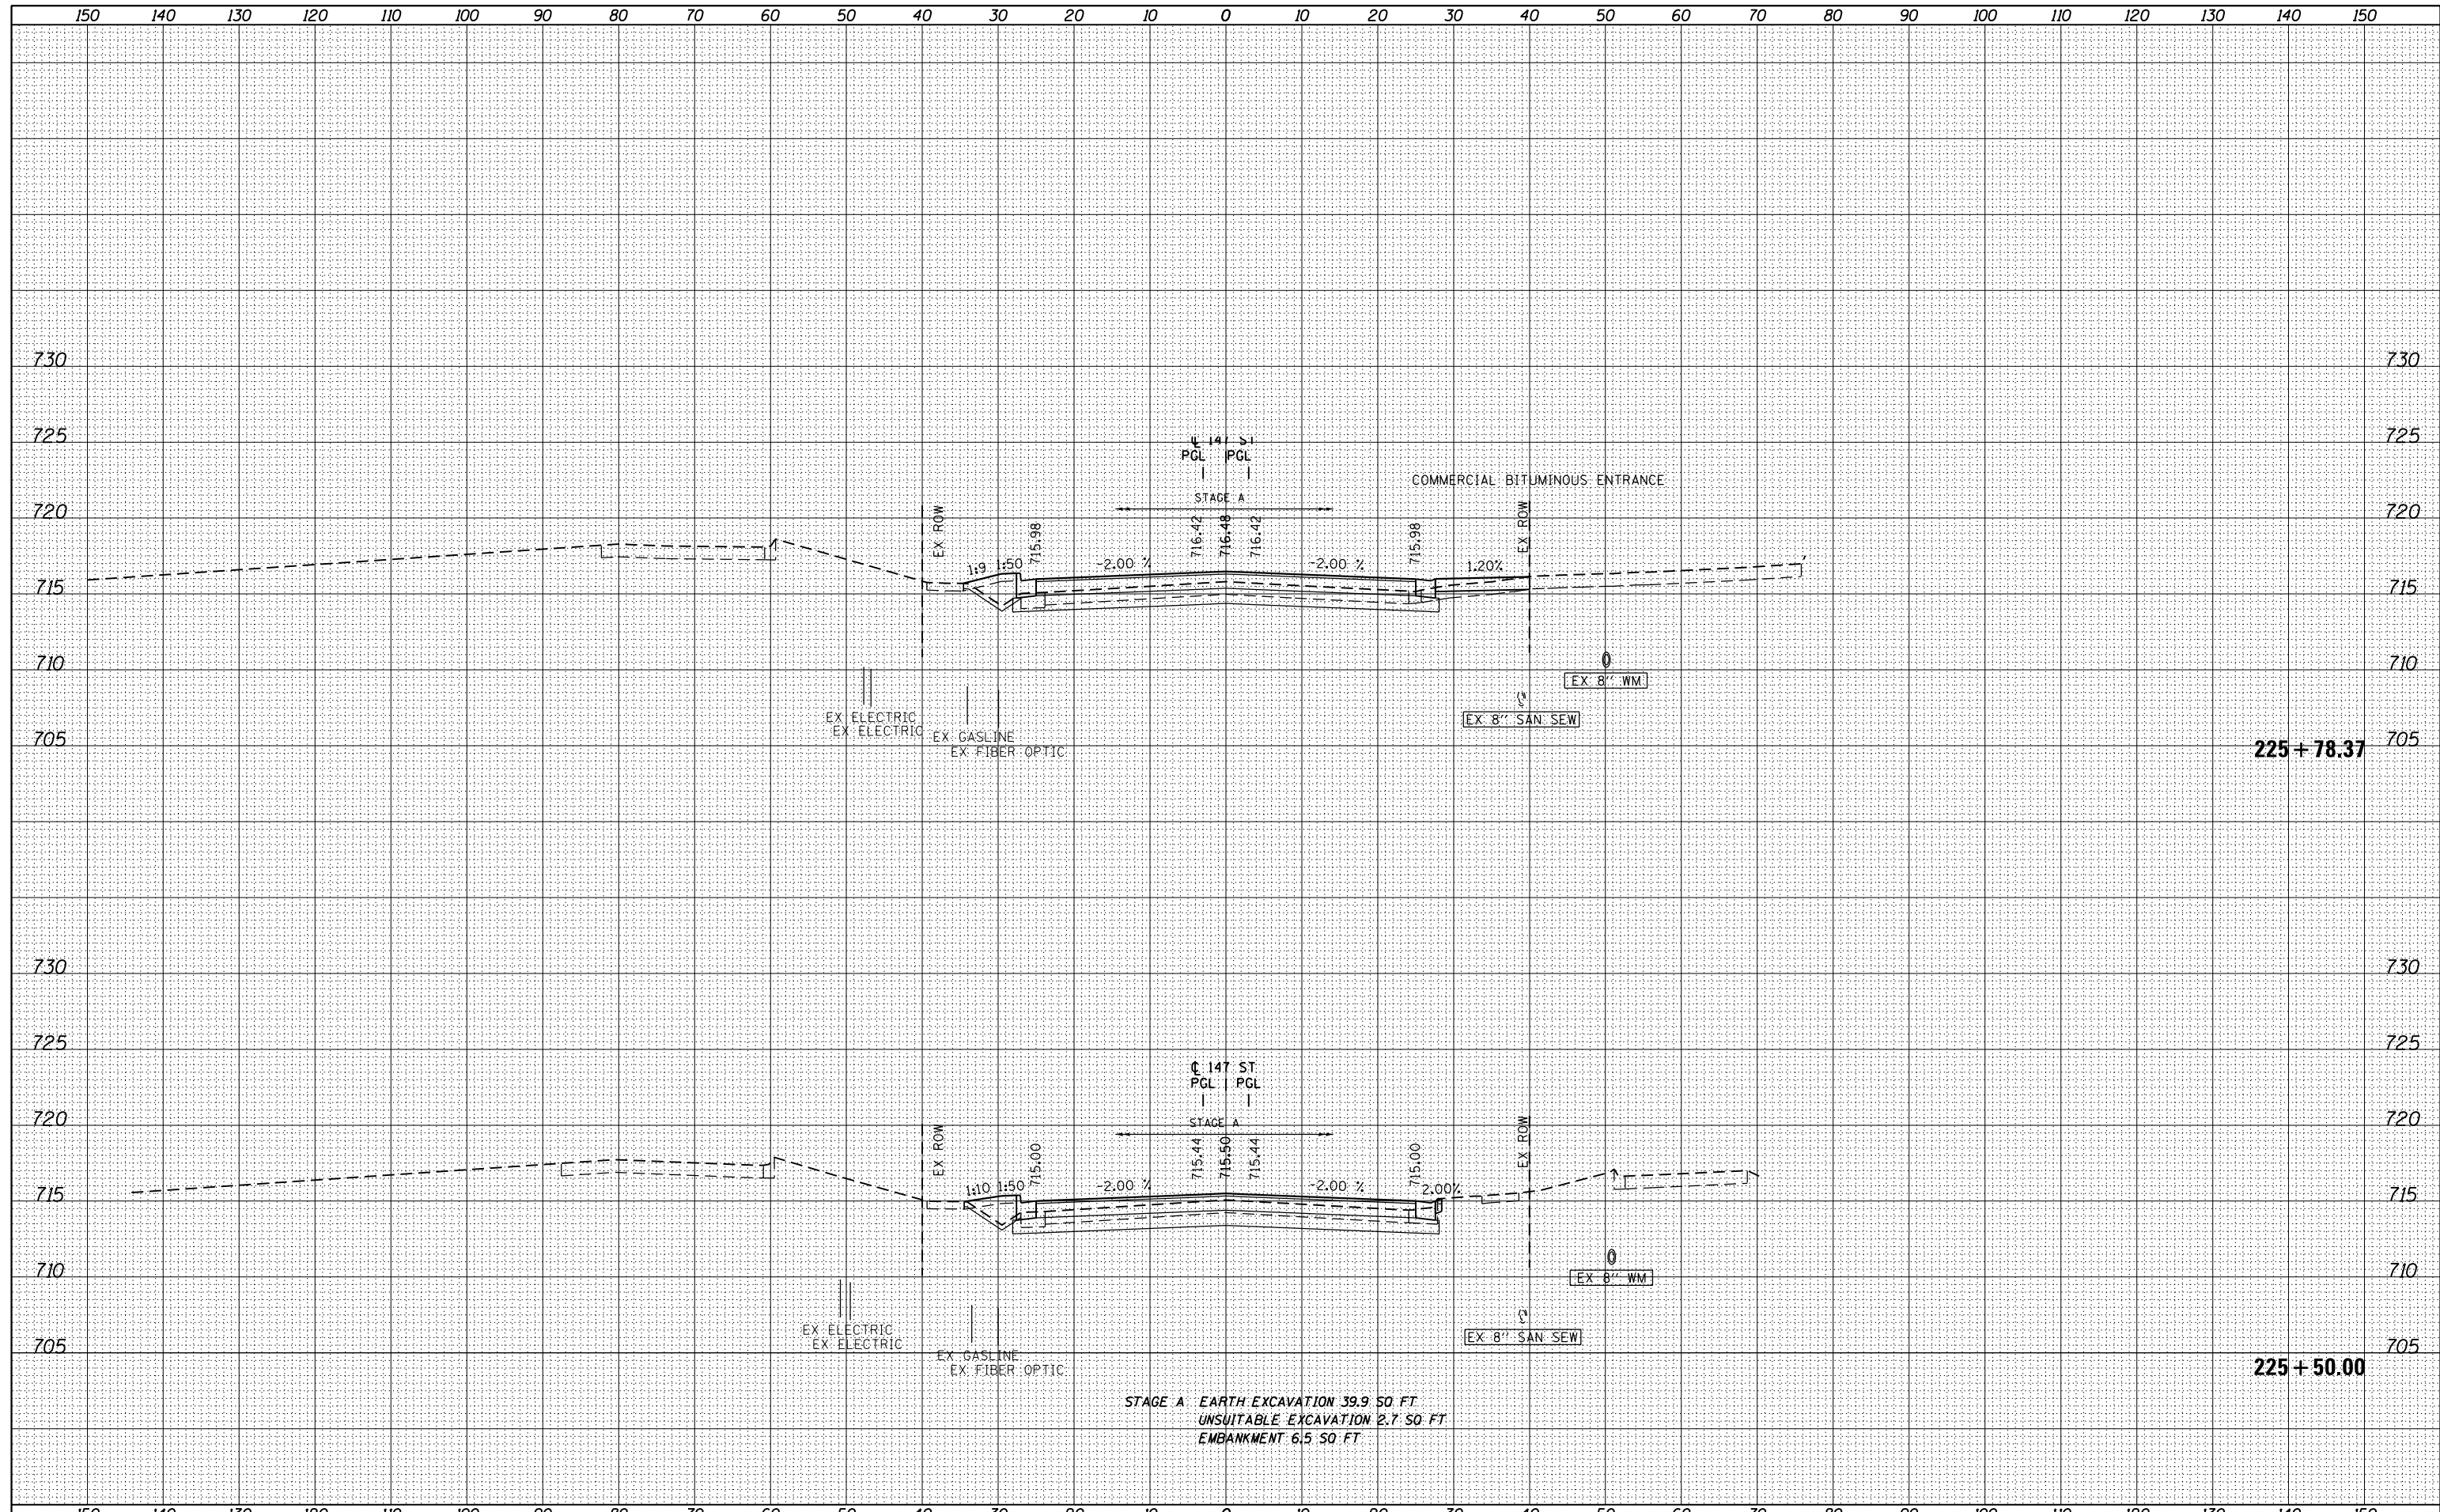

FILE NAME =	USER NAME = Anthony.Plutz	DESIGNED - JCL	REVISIED -	<b>STATE OF ILLINOIS</b> <b>DEPARTMENT OF TRANSPORTATION</b> <b>147th STREET CROSS SECTIONS</b>	F.A.P. RTE. 330	SECTION 103R-4	COUNTY COOK	TOTAL SHEETS 877	SHEET NO. 859
D160M61-SHT-XSST05.dgn		DRAWN - JCL	REVISIED -		XS-147-02		CONTRACT NO. 60M61		
		CHECKED - MJT	REVISIED -		ILLINOIS FED. AID PROJECT				
		DATE - 03/13/2013	REVISIED -		SCALE: 1"=10'H; 1"=5' SHEET NO. 2 OF 13 SHEETS STA. 225+50.00 TO STA. 225+78.37				