


BY	DATE
SURVEYED	
PLOTTED	
TEMPLATE	
AREAS	
CHECKED	
NO.	

BY	DATE
SURVEYED	
PLOTTED	
TEMPLATE	
AREAS	
CHECKED	
NO.	

100 S. WACKER DR.
 CHICAGO, IL 60606
 TEL 312/939-1000
 FAX 312/939-4198

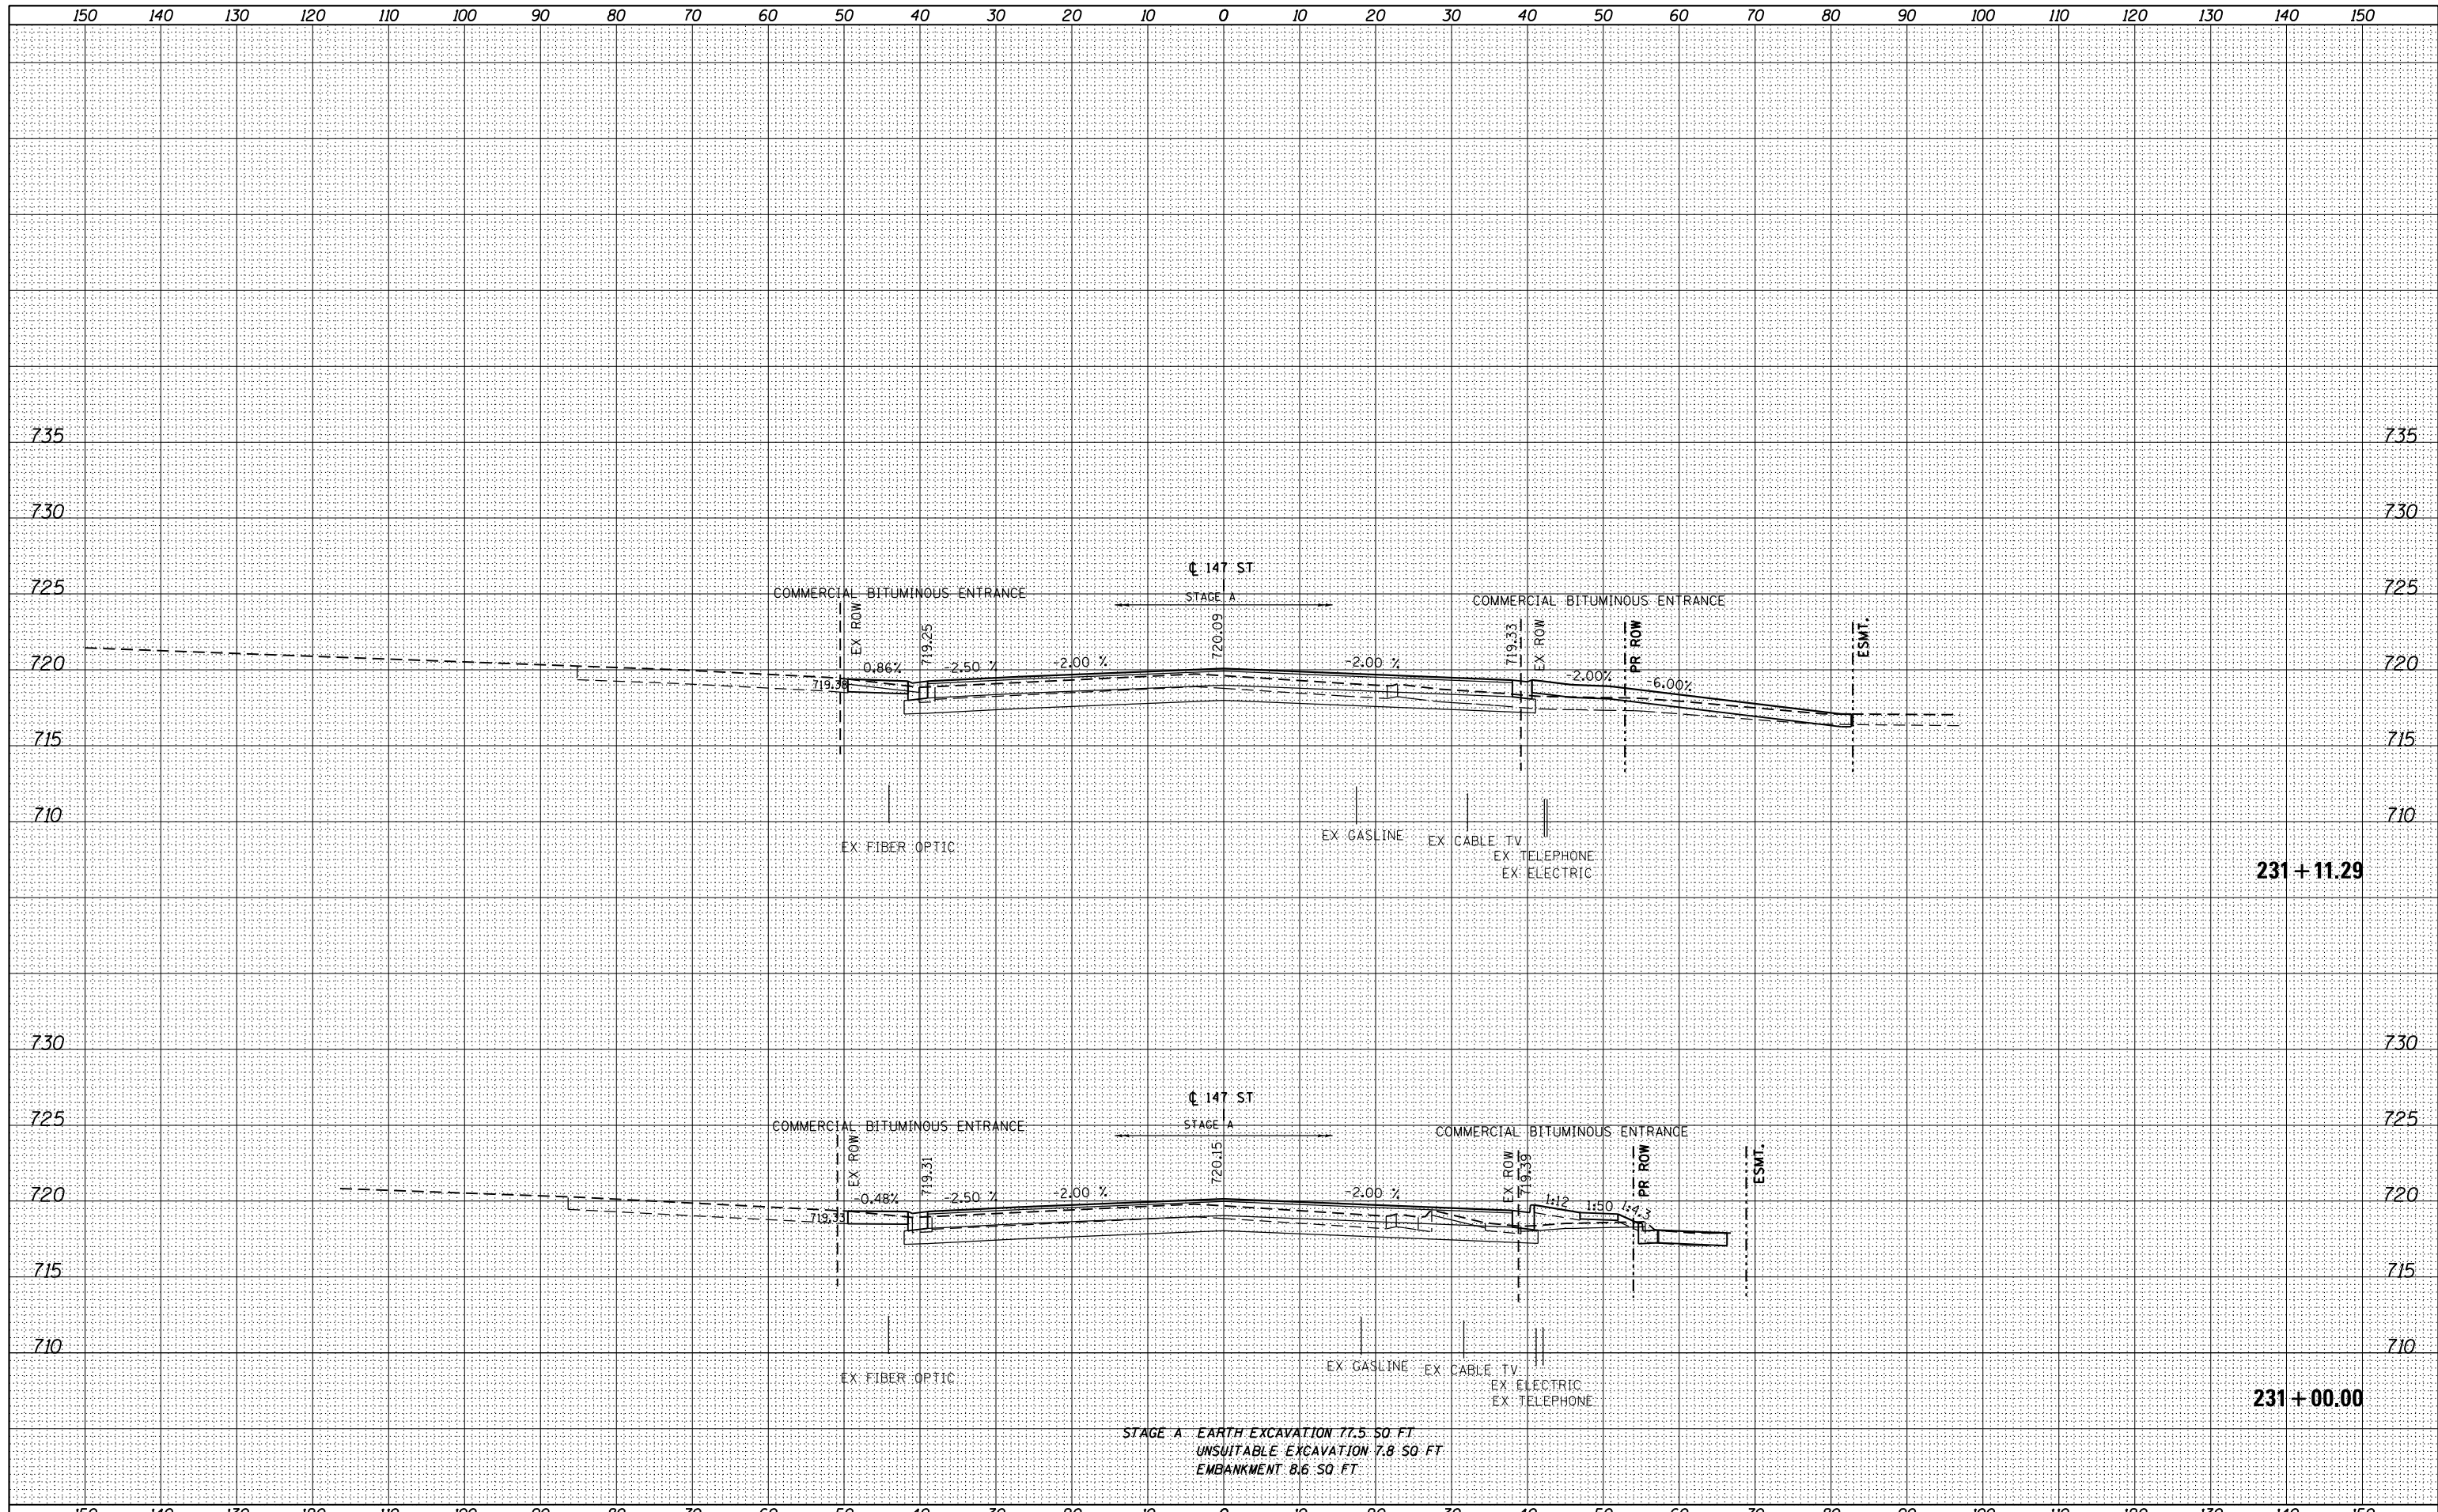

STAGE A EARTH EXCAVATION 77.5 SO. FT
 UNSUITABLE EXCAVATION 7.8 SO. FT
 EMBANKMENT 8.6 SO. FT

FILE NAME =	USER NAME = Anthony.Plutz	DESIGNED - JCL	REVISIED -	STATE OF ILLINOIS DEPARTMENT OF TRANSPORTATION	147th STREET CROSS SECTIONS			F.A.P. RTE.	SECTION	COUNTY	TOTAL SHEETS	SHEET NO.
D160M61-SHT-XSSHT05.dgn		DRAWN - JCL	REVISIED -		330	103R-4	COOK	877	864			
PLOT SCALE = 20.0000' / in.		CHECKED - MJT	REVISIED -		XS-147-07			CONTRACT NO. 60M61				
PLOT DATE = 3/13/2013		DATE - 03/13/2013	REVISIED -		SCALE: 1"=10'H; 1"=5'V			SHEET NO. 7 OF 13 SHEETS STA. 231+00.00 TO STA. 231+11.29				