


| | |
|-----------------|--|
| DATE | |
| BY | |
| FINISHED SURVEY | |
| NOTED SURVEY | |
| PLOTTED SURVEY | |
| TEMPLATE SURVEY | |
| AREAS SURVEY | |
| CHECKED SURVEY | |

| | |
|-----------------|--|
| DATE | |
| BY | |
| ORIGINAL SURVEY | |
| NOTED SURVEY | |
| PLOTTED SURVEY | |
| TEMPLATE SURVEY | |
| AREAS SURVEY | |
| CHECKED SURVEY | |

100 S. WACKER DR.
 CHICAGO, IL 60606
 TEL 312/939-4000
 FAX 312/939-4198

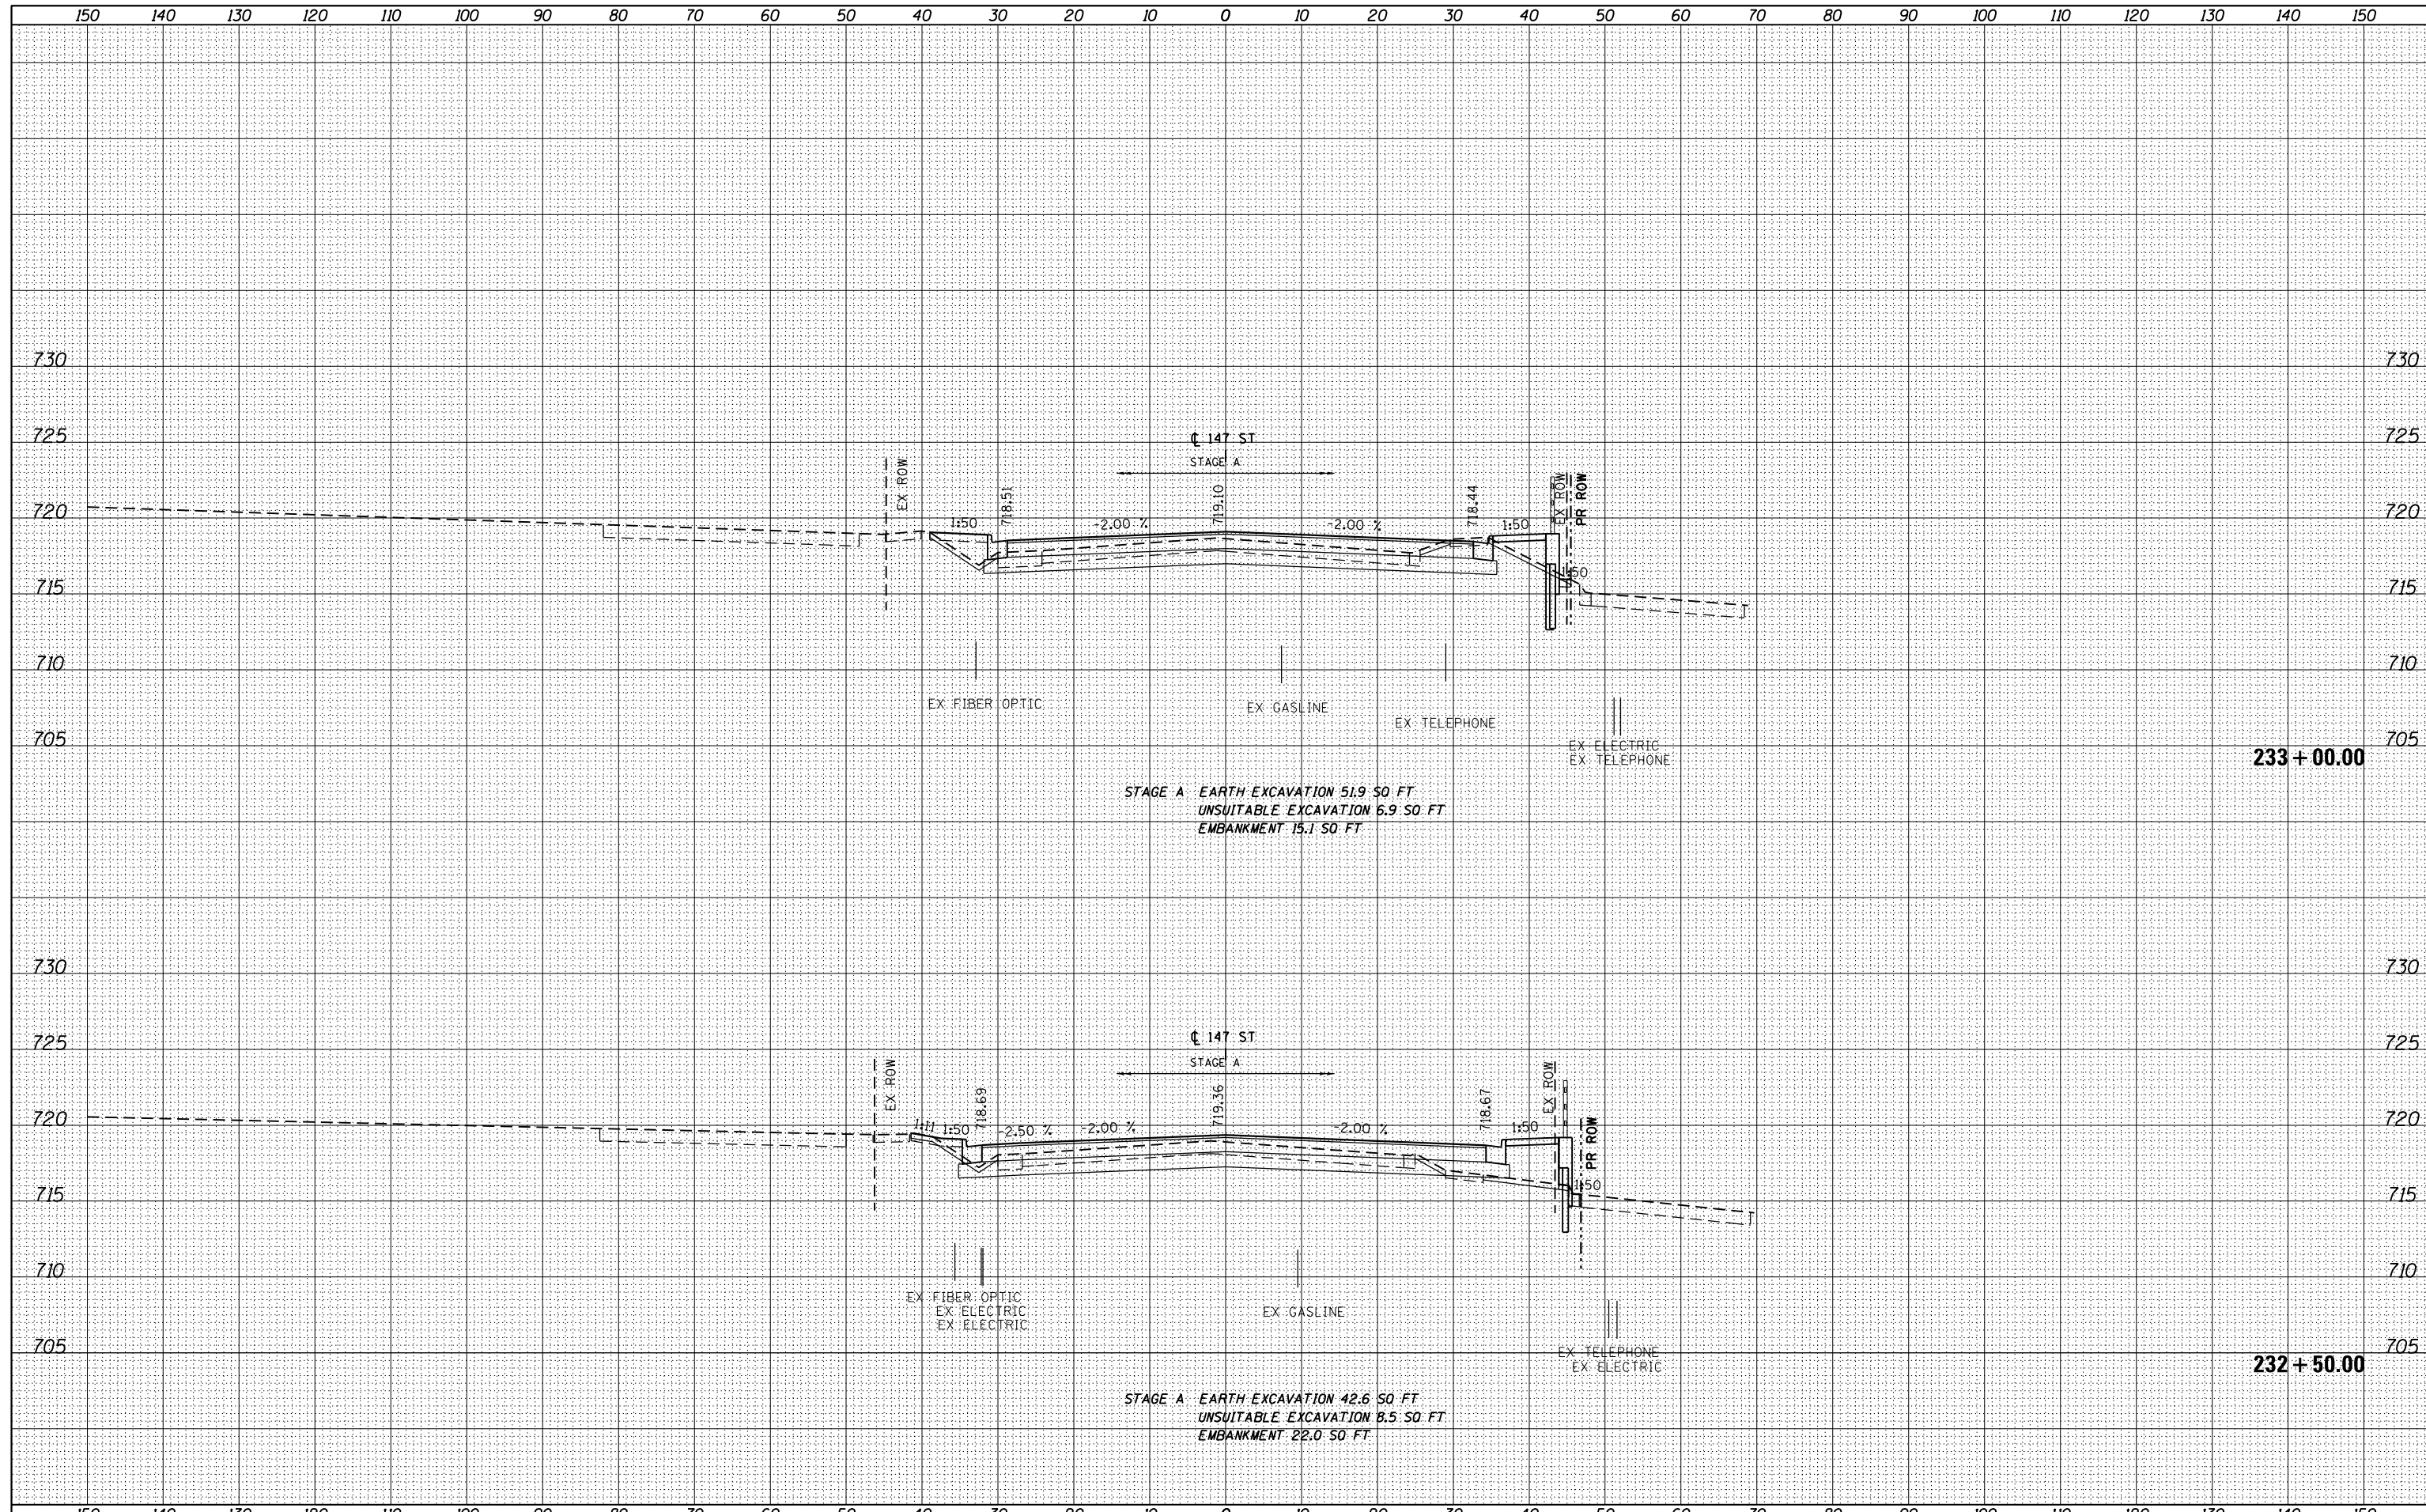

FILE NAME = D160M61-SHT-XSST05.dgn

| | | |
|-----------------------------|-------------------|-----------|
| USER NAME = Anthony.Plutz | DESIGNED - JCL | REvised - |
| | DRAWN - JCL | REvised - |
| PLOT SCALE = 20.0000' / in. | CHECKED - MJT | REvised - |
| PLOT DATE = 3/13/2013 | DATE - 03/13/2013 | REvised - |

STATE OF ILLINOIS
 DEPARTMENT OF TRANSPORTATION

147th STREET CROSS SECTIONS

SCALE: 1"=10'H; 1"=5' V SHEET NO. 9 OF 13 SHEETS STA. 232+50.00 TO STA. 233+00.00

| | | | | |
|---------------------------|---------|--------|--------------------|-----------|
| F.A.P. RTE. | SECTION | COUNTY | TOTAL SHEETS | SHEET NO. |
| 330 | 103R-4 | COOK | 877 | 866 |
| XS-147-09 | | | CONTRACT NO. 60M61 | |
| ILLINOIS FED. AID PROJECT | | | | |