


DATE	
BY	
FINISHED SURVEY	
PLOTTED	
TEMPLATE	
NOTE BOOK	
AREAS CHECKED	

DATE	
BY	
ORIGINAL SURVEY	
PLOTTED	
TEMPLATE	
NOTE BOOK	
AREAS CHECKED	

100 S. WACKER DR.
 CHICAGO, IL 60606
 TEL 312/939-0000
 FAX 312/939-0998

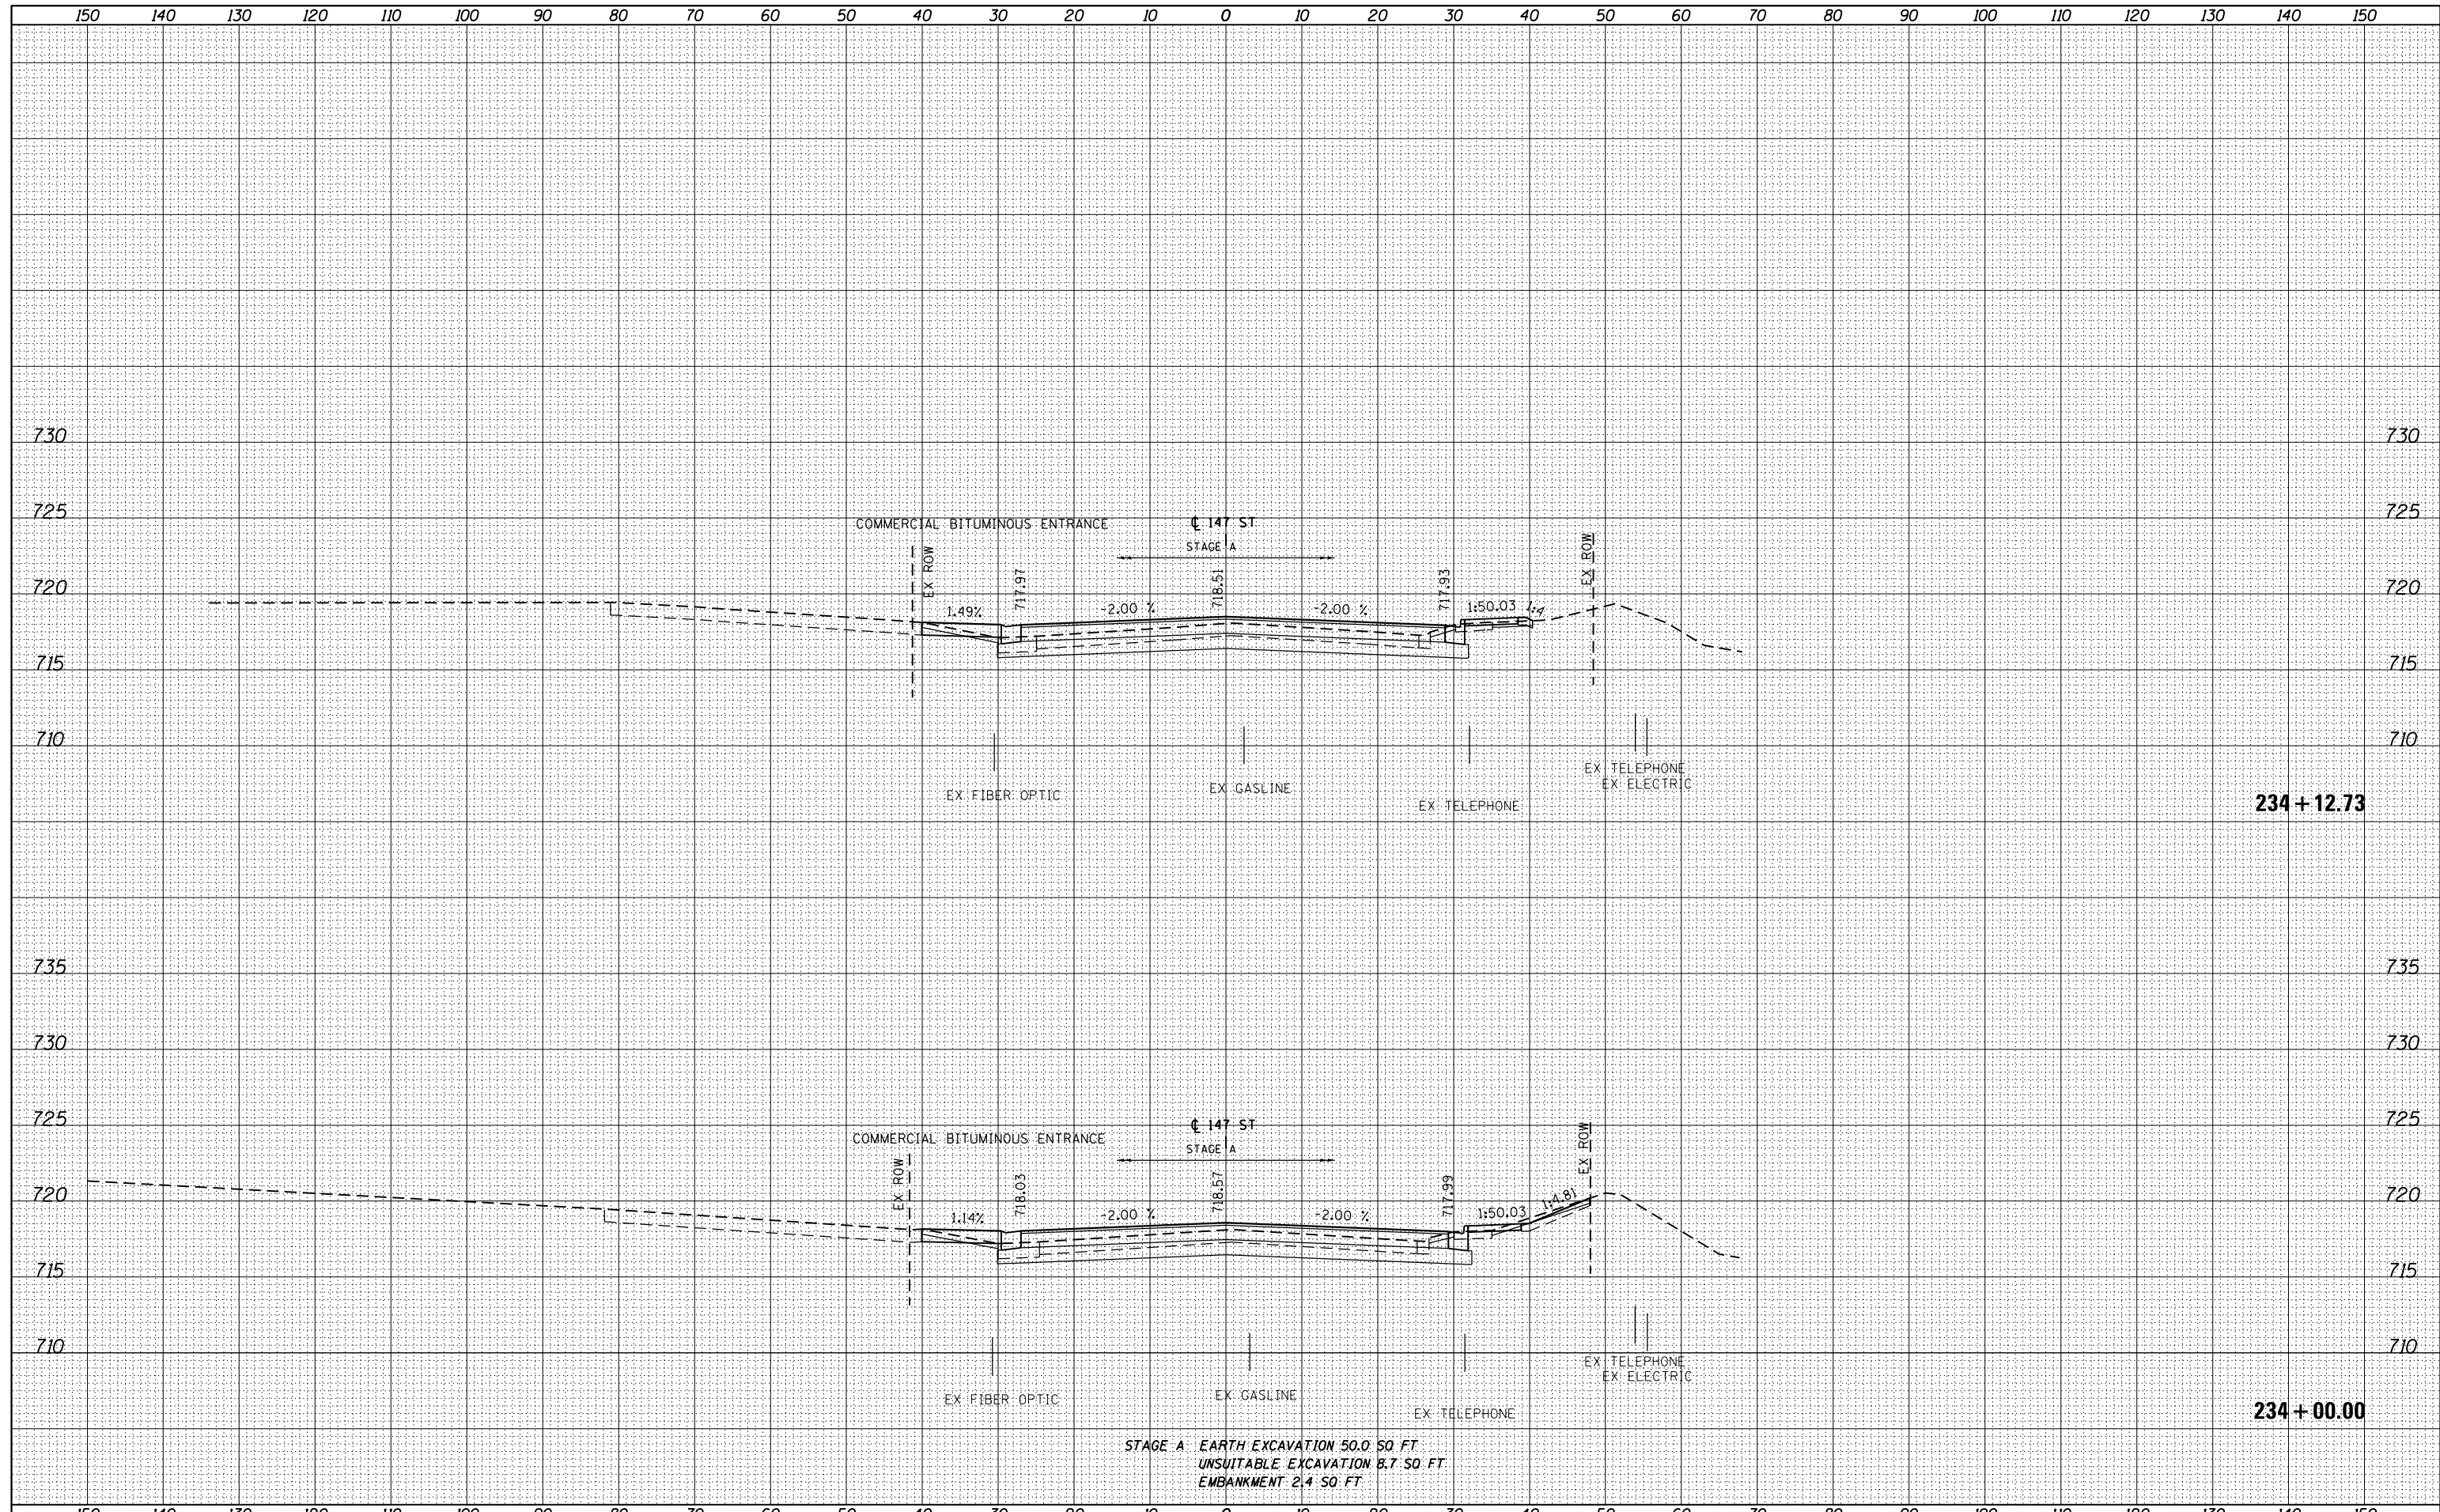

FILE NAME =	USER NAME = Anthony.Plutz
D160M61-SHT-XSHT05.dgn	DESIGNED - JCL
	DRAWN - JCL
	CHECKED - MJT
	DATE - 03/13/2013
	REVISIONS
	REVISED -
	REVISED -
	REVISED -
	REVISED -

DESIGNED - JCL	REVISED -
DRAWN - JCL	REVISED -
CHECKED - MJT	REVISED -
DATE - 03/13/2013	REVISED -

STATE OF ILLINOIS
 DEPARTMENT OF TRANSPORTATION

147th STREET CROSS SECTIONS

SCALE: 1"=10'H; 1"=5' V SHEET NO. 11 OF 13 SHEETS STA. 234+00.00 TO STA. 234+12.73

F.A.P. RTE.	SECTION	COUNTY	TOTAL SHEETS	SHEET NO.
330	103R-4	COOK	877	868
XS-147-11			CONTRACT NO. 60M61	
ILLINOIS FED. AID PROJECT				