


DATE	
BY	
SURVEYED	
PLOTTED	
TEMPLATE	
AREAS CHECKED	
FINISHED	
NO. _____	

DATE	
BY	
SURVEYED	
PLOTTED	
TEMPLATE	
AREAS CHECKED	
FINISHED	
NO. _____	

100 S. WACKER DR.
CHICAGO, IL 60606
TEL 312/939-1000
FAX 312/939-4198

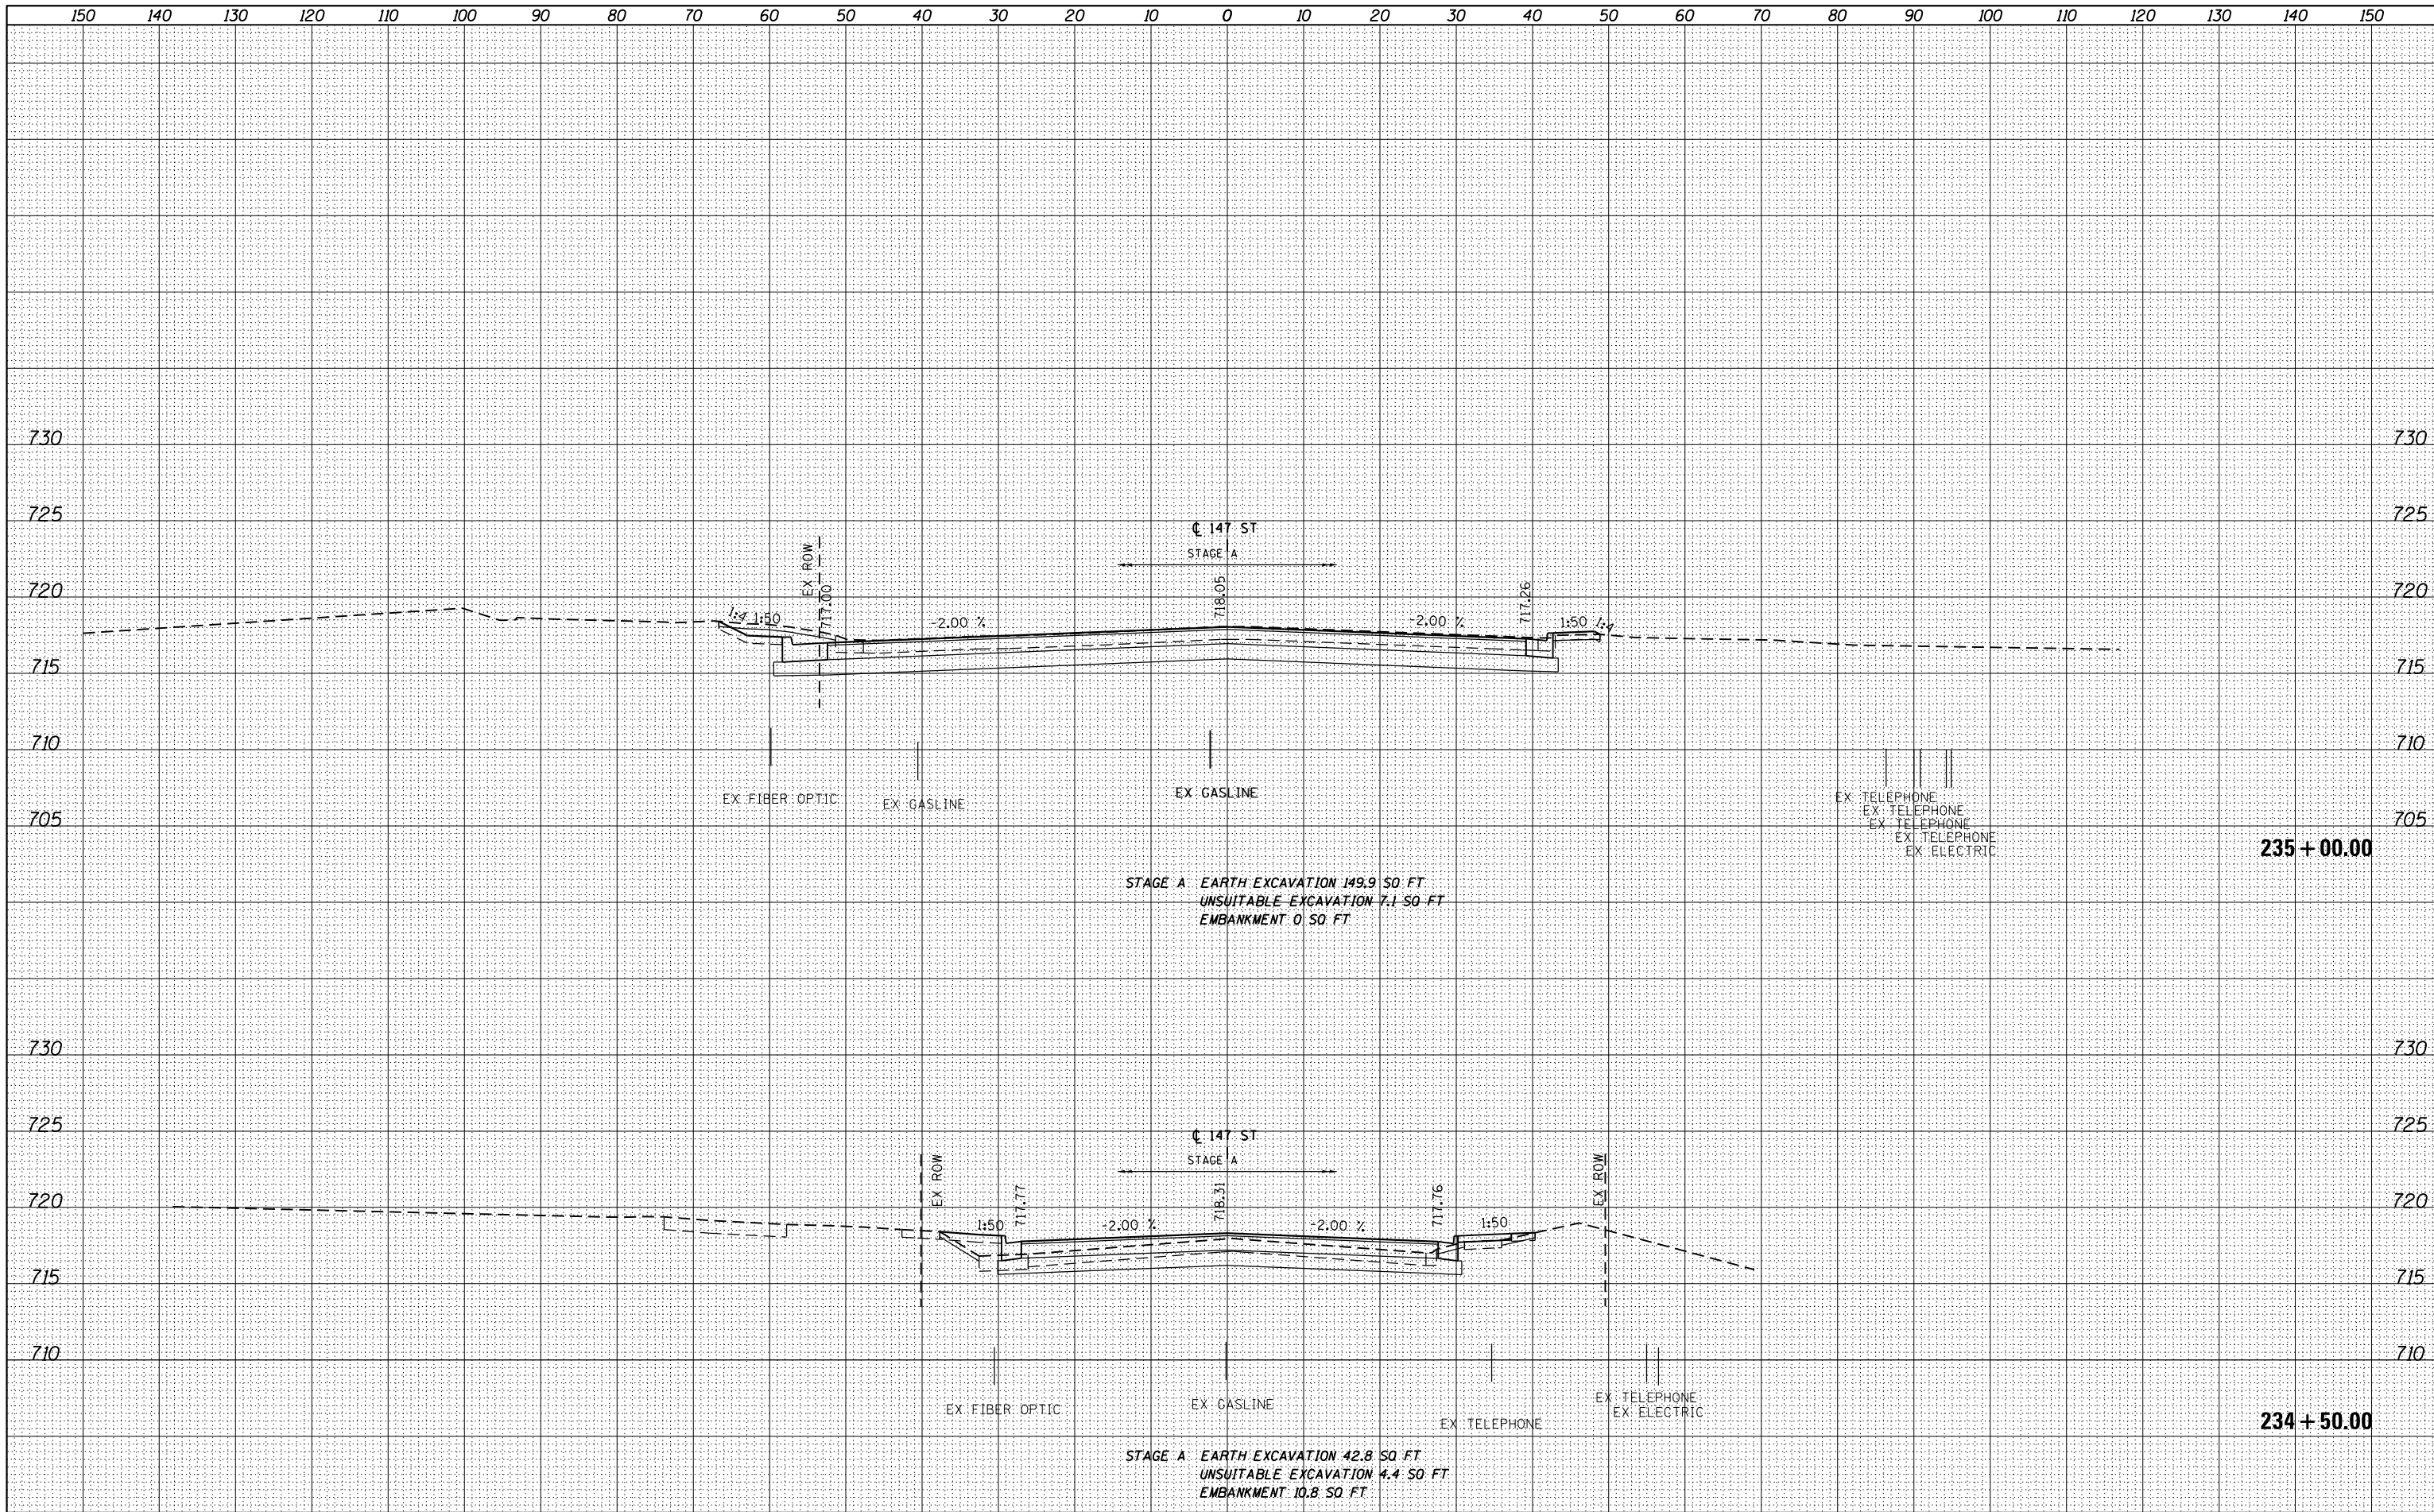

FILE NAME = D:\160M61-SHT-XSST05.dgn

USER NAME = Anthony.Plutz	DESIGNED - JCL	REVISED -
	DRAWN - JCL	REVISED -
PLOT SCALE = 20.0000' / in.	CHECKED - MJT	REVISED -
PLOT DATE = 3/13/2013	DATE - 03/13/2013	REVISED -

STATE OF ILLINOIS
DEPARTMENT OF TRANSPORTATION

147th STREET CROSS SECTIONS

SCALE: 1"=10'H; 1"=5' V SHEET NO. 12 OF 13 SHEETS STA. 234+50.00 TO STA. 235+00.00

F.A.P. RTE. 330	SECTION 103R-4	COUNTY COOK	TOTAL SHEETS 877	SHEET NO. 869
XS-147-12			CONTRACT NO. 60M61	
ILLINOIS FED. AID PROJECT				