


BY	DATE
SURVEYED	
PLOTTED	
TEMPLATE	
AREAS CHECKED	
FINAL SURVEY	
NOTE BOOK	
NO.	

BY	DATE
SURVEYED	
PLOTTED	
TEMPLATE	
AREAS CHECKED	
ORIGINAL SURVEY	
NOTE BOOK	
NO.	

100 S. WACKER DR.  
 SUITE 200  
 CHICAGO, IL 60606  
 TEL (312) 939-1000  
 FAX (312) 939-1098

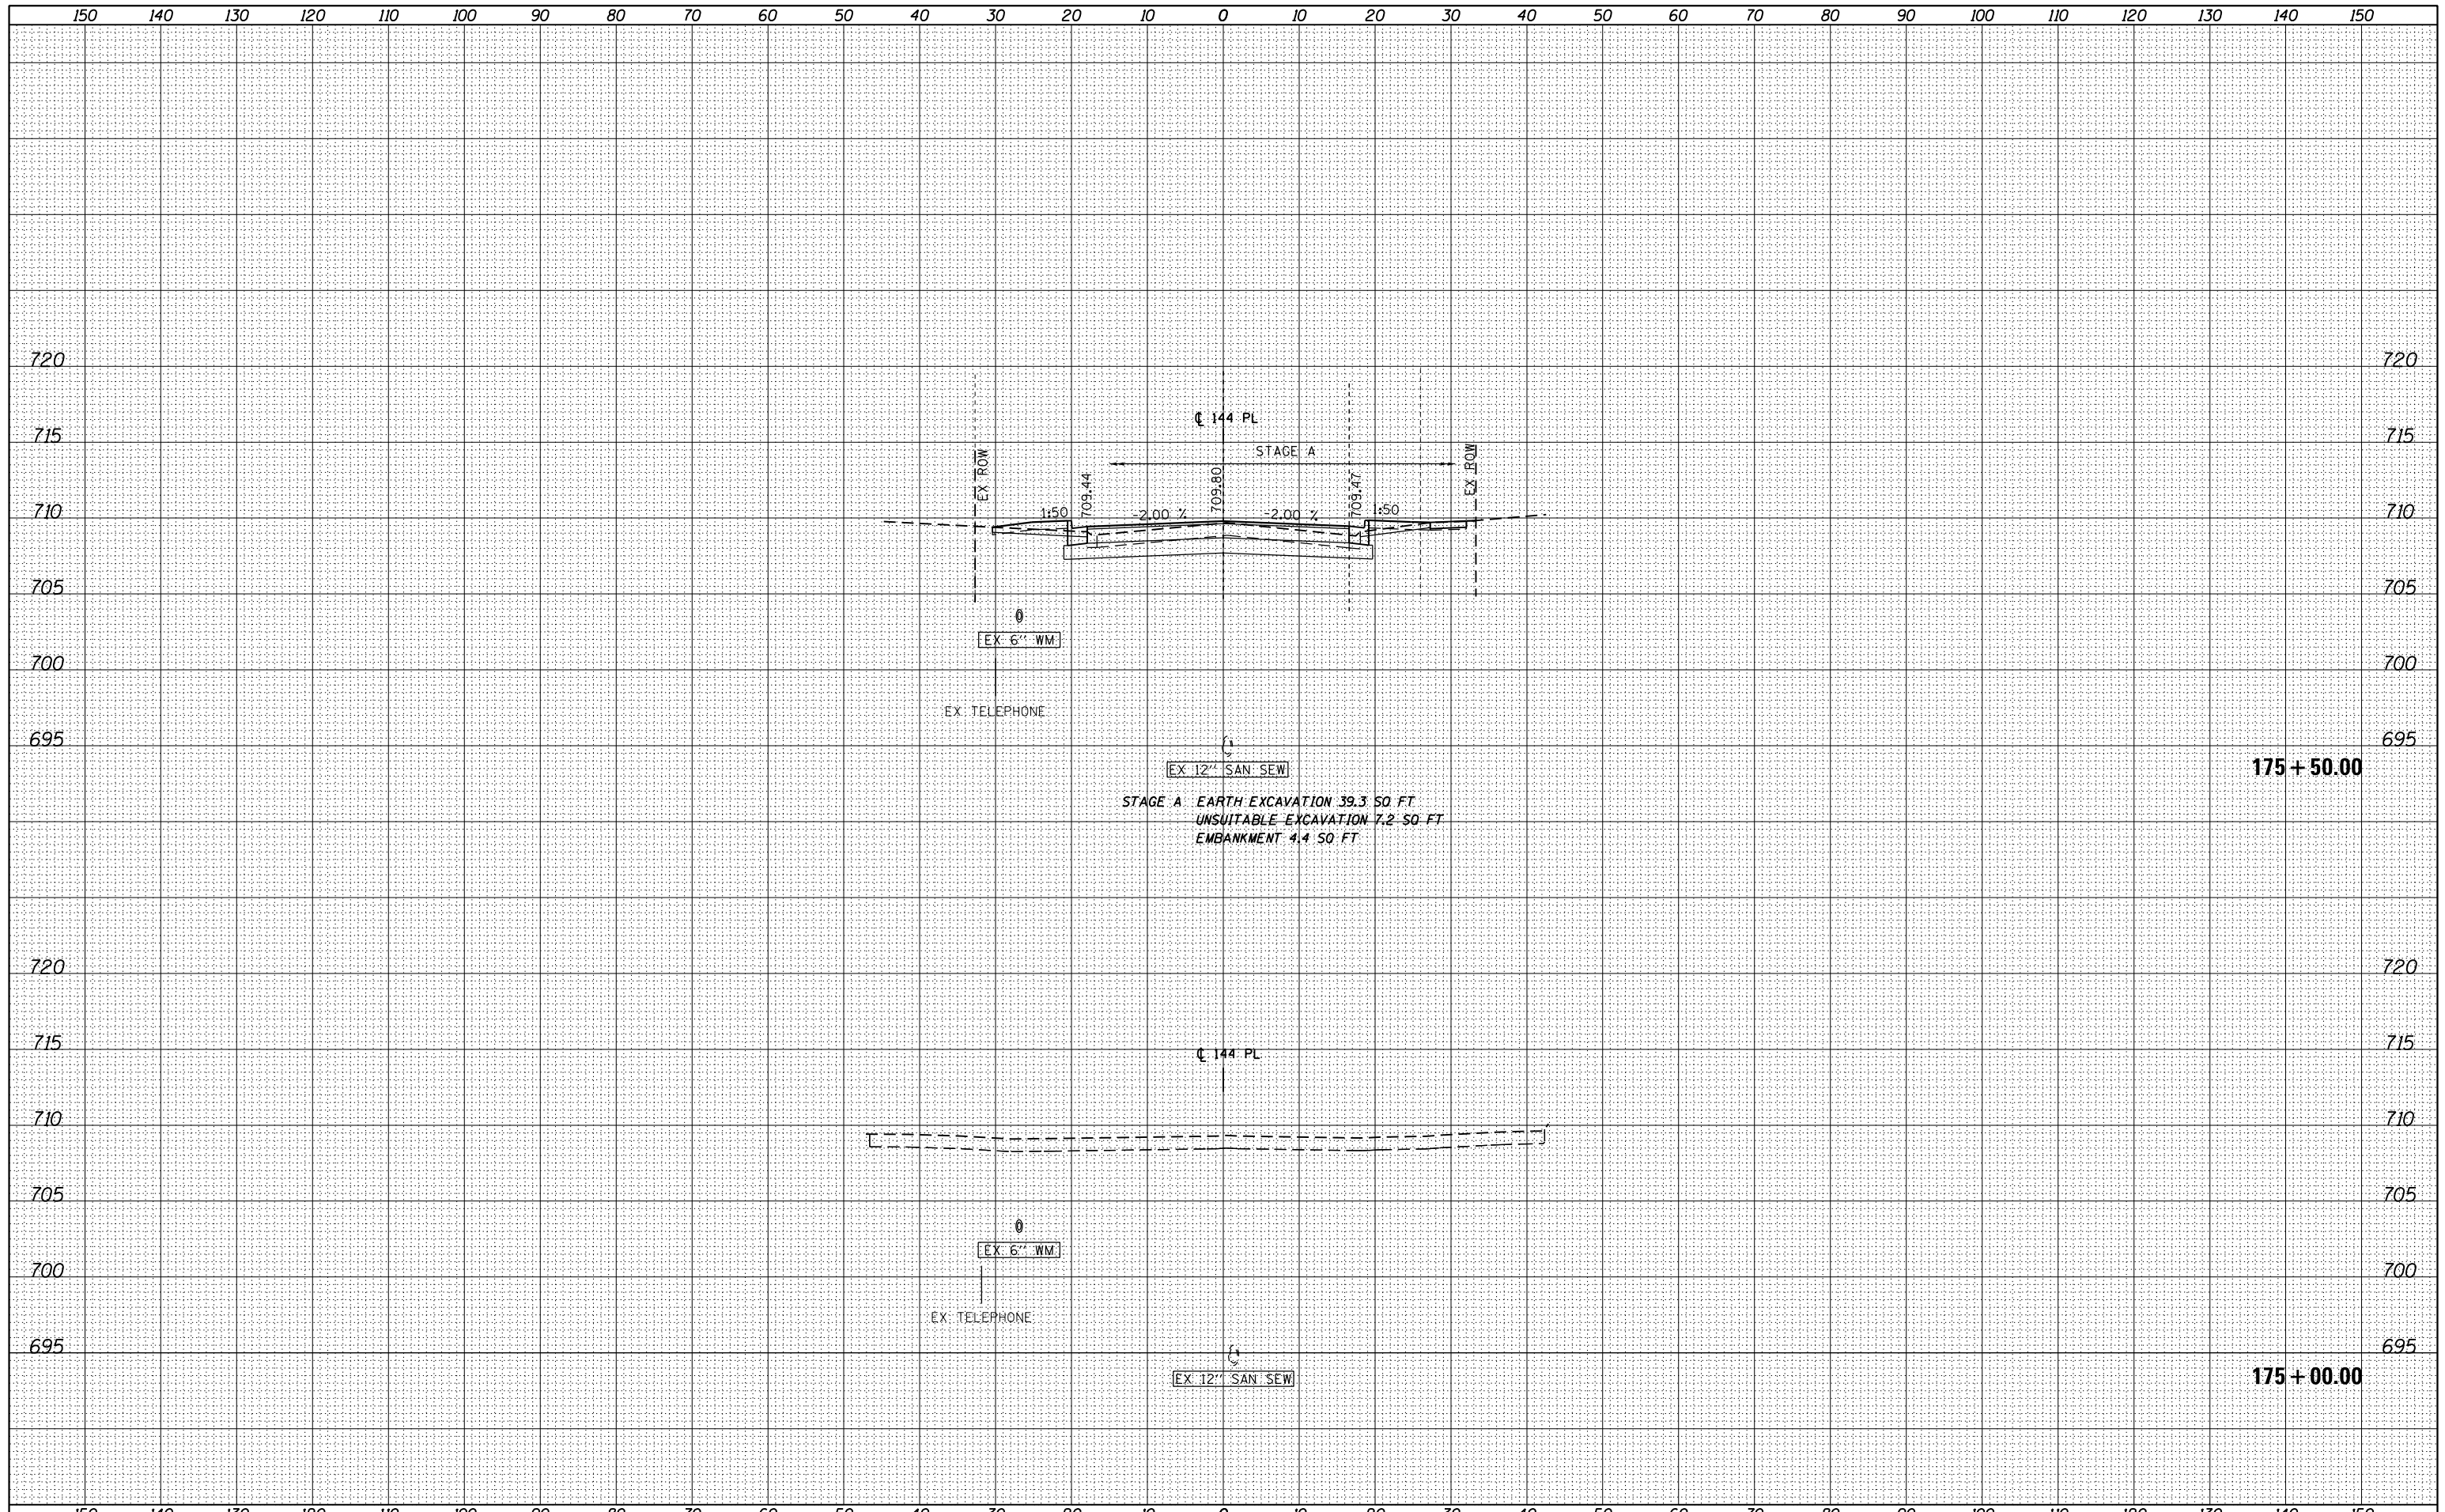

FILE NAME =	USER NAME = Anthony.Plutz	DESIGNED - JCL	REVISSED -	STATE OF ILLINOIS DEPARTMENT OF TRANSPORTATION		144th PLACE CROSS SECTIONS		F.A.P. RTE.	SECTION	COUNTY	TOTAL SHEETS	SHEET NO.
D160M61-SHT-XSST06.dgn		DRAWN - JCL	REVISSED -					330	103R-4	COOK	877	871
	PLOT SCALE = 20.0000" / in.	CHECKED - MJT	REVISSED -					XS-144-01		CONTRACT NO. 60M61		
	PLOT DATE = 3/13/2013	DATE - 03/13/2013	REVISSED -			SCALE: 1"=10'H; 1"=5' V		SHEET NO. 1 OF 7 SHEETS		STA. 175+00.00 TO STA. 175+50.00		

ILLINOIS FED. AID PROJECT