


DATE	
BY	
FINISHED SURVEY	
PLOTTED	
TEMPLATE	
NOTE BOOK	
AREAS CHECKED	
NO.	

DATE	
BY	
ORIGINAL SURVEY	
PLOTTED	
TEMPLATE	
AREAS CHECKED	
NO.	

100 S. WACKER DR.
 CHICAGO, IL 60606
 TEL (312) 939-4000
 FAX (312) 939-4198

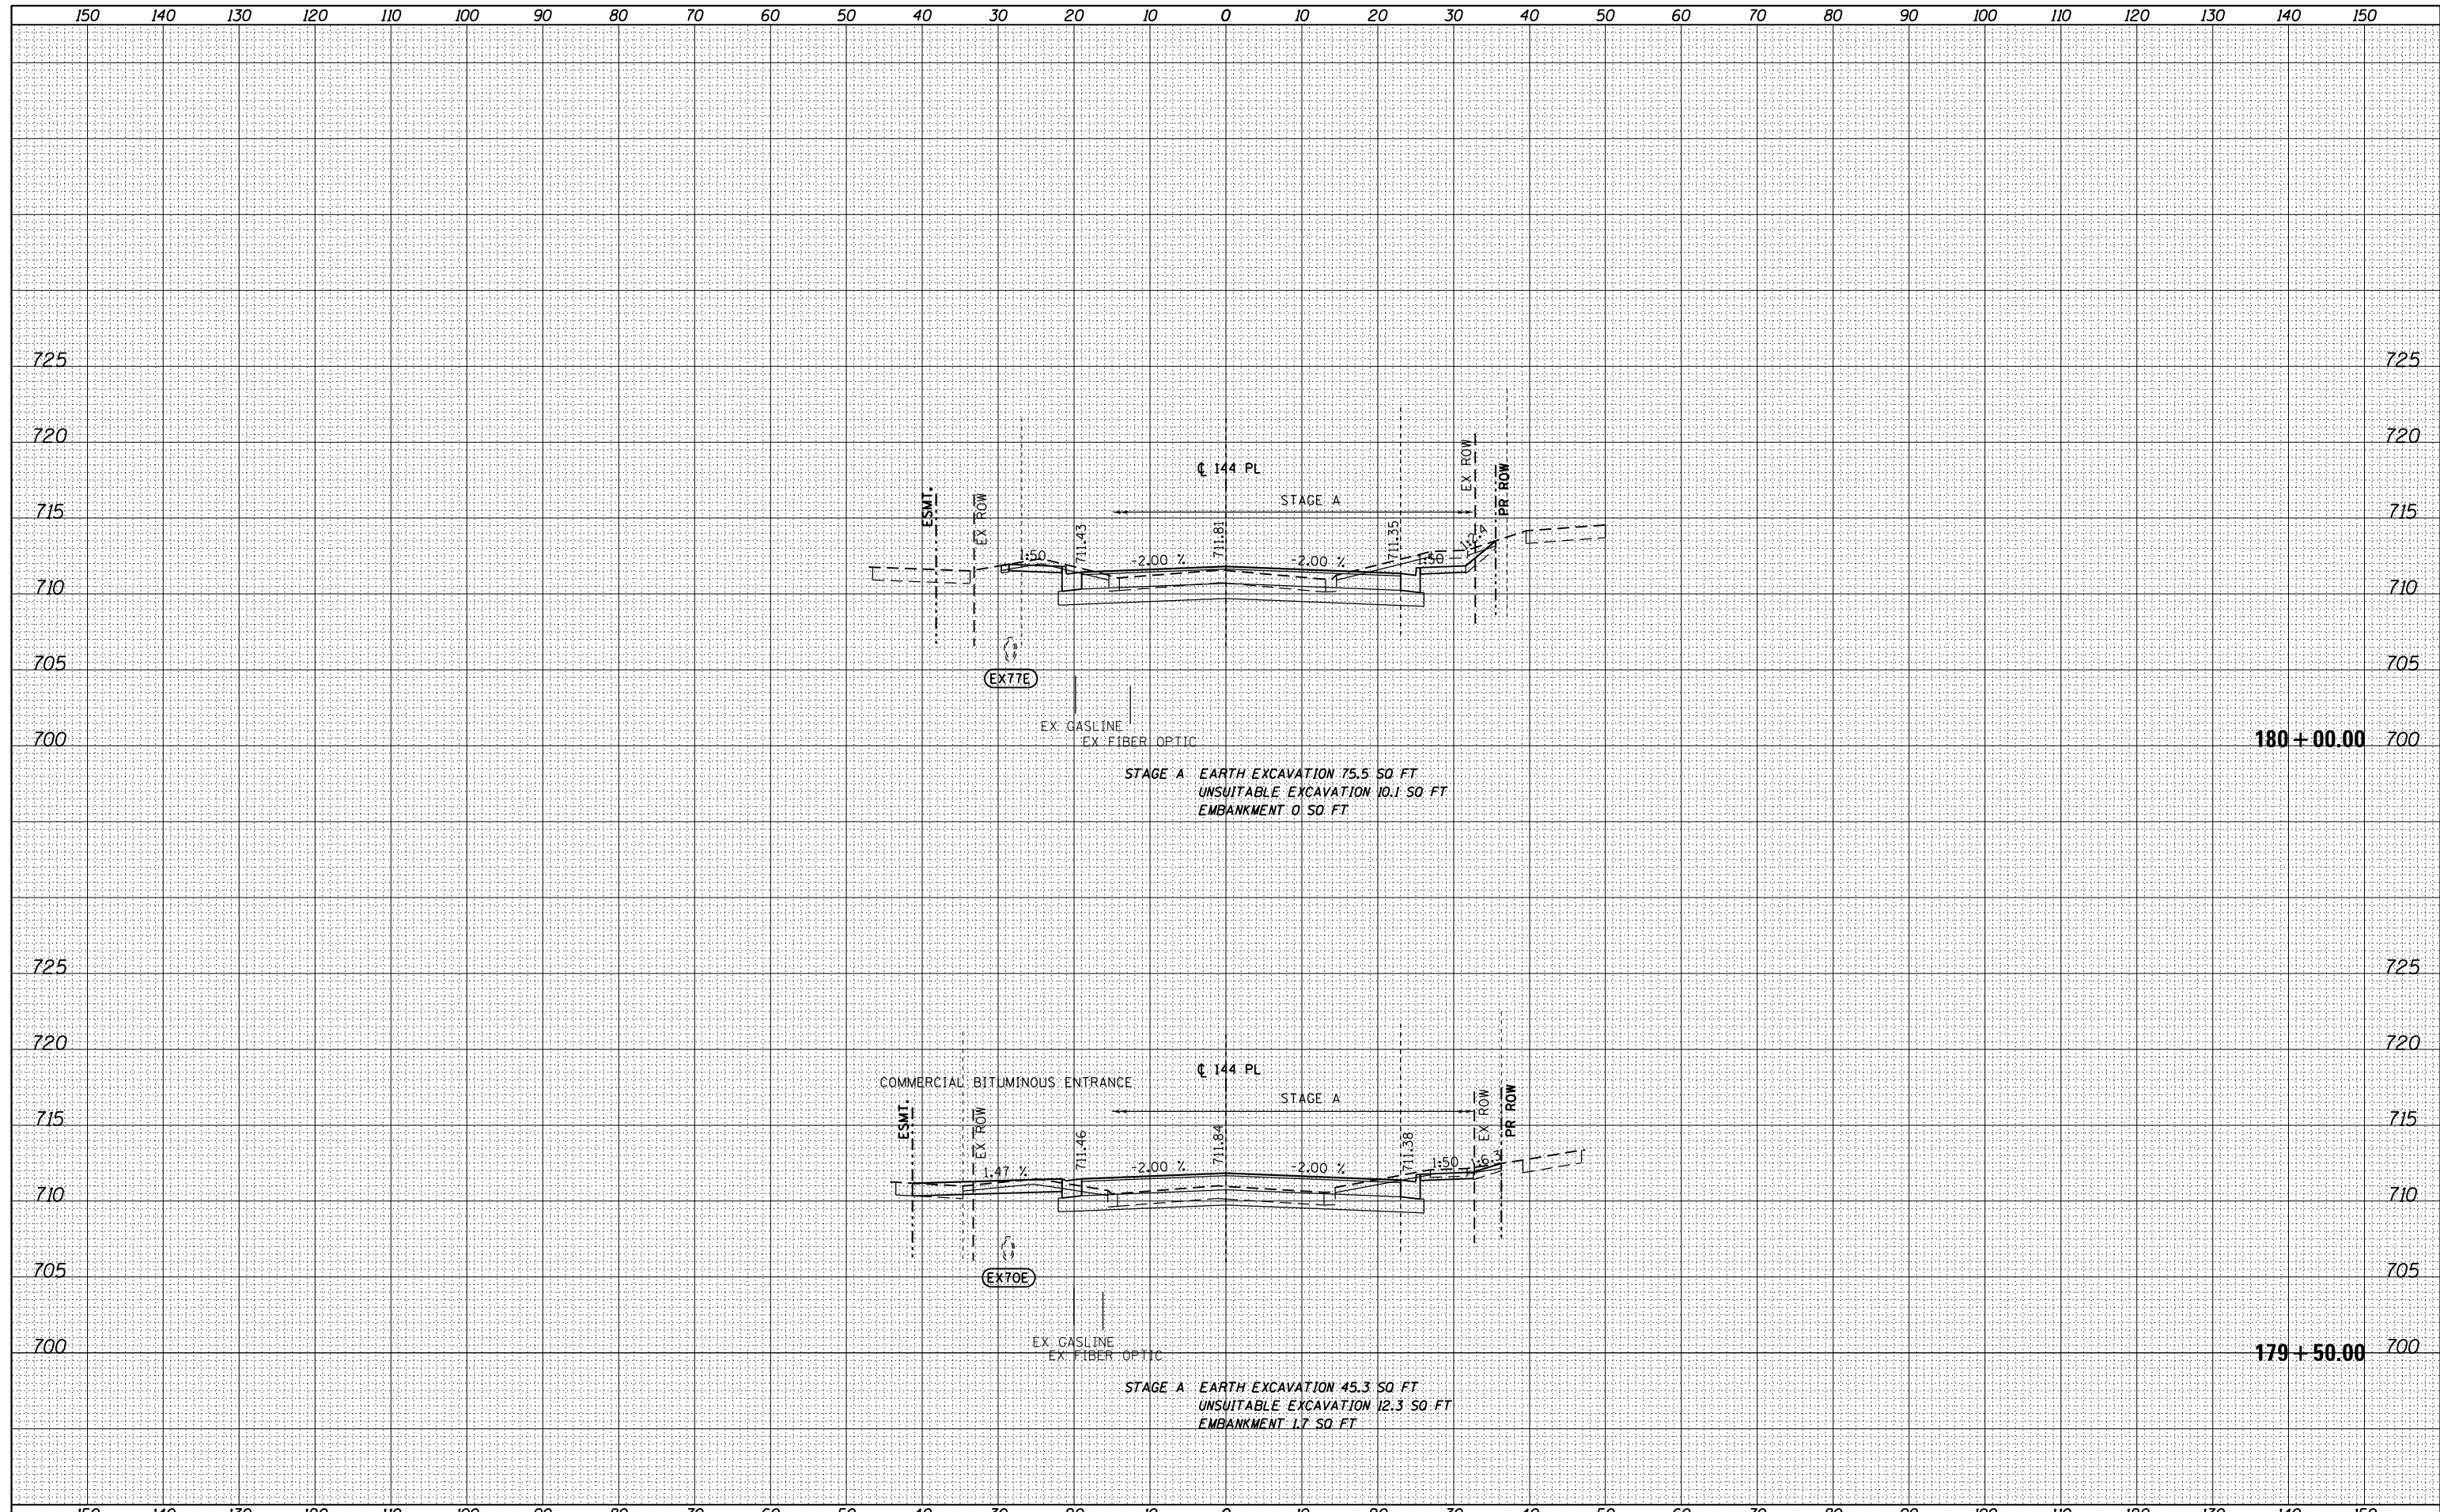

FILE NAME =	USER NAME = Anthony.Plutz	DESIGNED - JCL	REVISED -	STATE OF ILLINOIS DEPARTMENT OF TRANSPORTATION	144th PLACE CROSS SECTIONS			F.A.P. RTE.	SECTION	COUNTY	TOTAL SHEETS	SHEET NO.
D160M61-SHT-XSSH106.dgn		DRAWN - JCL	REVISED -					330	103R-4	COOK	877	874
		CHECKED - MJT	REVISED -		XS-144-04				CONTRACT NO. 60M61			
		DATE - 03/13/2013	REVISED -		SCALE: 1"=10'H; 1"=5'V SHEET NO. 4 OF 7 SHEETS STA. 179+50.00 TO STA. 180+00.00				ILLINOIS FED. AID PROJECT			