


DATE	
BY	
SURVEYED	
PLOTTED	
TEMPLATE	
AREAS	
CHECKED	
NO.	

DATE	
BY	
SURVEYED	
PLOTTED	
TEMPLATE	
AREAS	
CHECKED	
NO.	

100 S. WACKER DR.
 CHICAGO, IL 60606
 TEL (312) 939-1000
 FAX (312) 939-4198

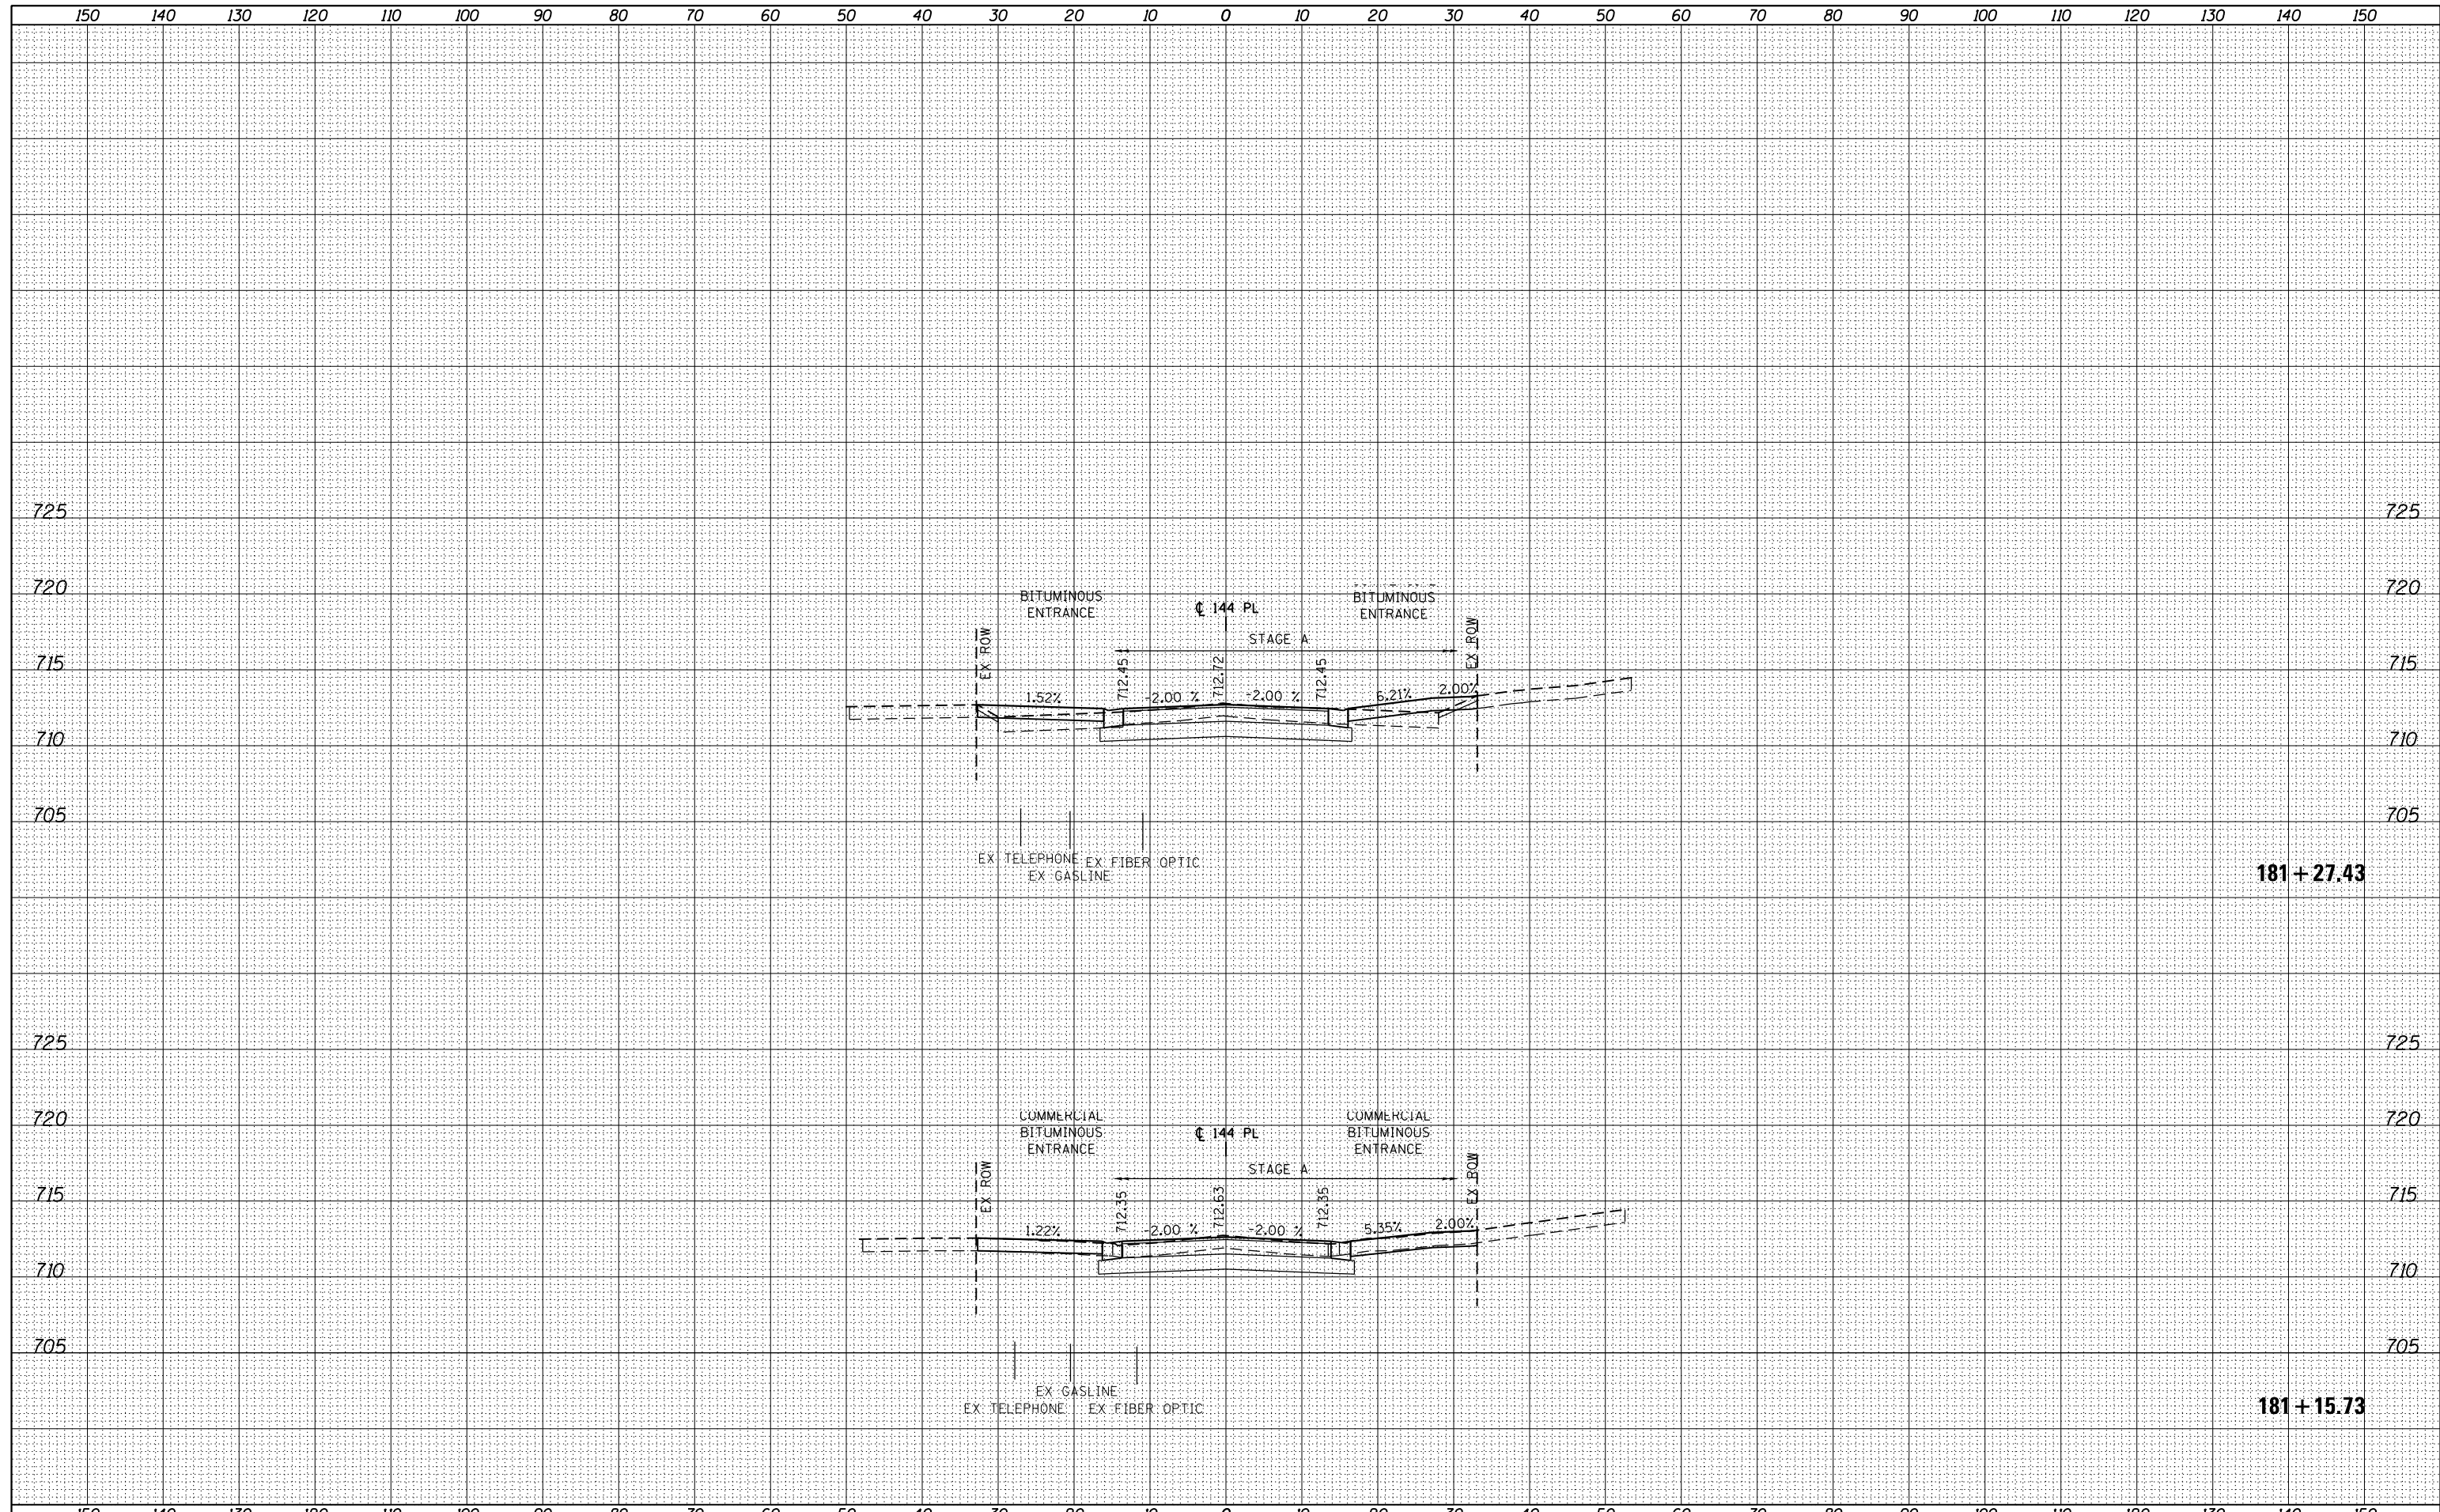

FILE NAME =	USER NAME = Anthony.Plutz
D160M61-SHT-XSST06.dgn	DESIGNED - JCL
	DRAWN - JCL
	CHECKED - MJT
	DATE - 03/13/2013

REVISD -	REVISD -
REVISD -	REVISD -
REVISD -	REVISD -
REVISD -	REVISD -

STATE OF ILLINOIS
 DEPARTMENT OF TRANSPORTATION

144th PLACE CROSS SECTIONS

SCALE: 1"=10'H; 1"=5' SHEET NO. 6 OF 7 SHEETS STA. 181+15.73 TO STA. 181+27.43

F.A.P. RTE.	SECTION	COUNTY	TOTAL SHEETS	SHEET NO.
330	103R-4	COOK	877	876
XS-144-06		CONTRACT NO. 60M61		
ILLINOIS FED. AID PROJECT				