

**WALL ELEVATION**  
(Looking at F.F. of Wall)



- LEGEND:**
- F.F. = Front Face of Wall
  - E.F. = Each Face of Wall
  - (1) = Panel No.
  - (P1) = Soldier Pile No.

- NOTES:**
1. Wall stations, offsets and dimensions are measured at front face of wall.
  2. For Bar List see Sheet 6.
  3. For Typical Details see Sheet 2.
  4. For Soldier Pile Schedule see Sheet 5.
  5. For Section A-A see Sheet 6.
  6. For Railing Details see Sheet 7.

**MIN. BAR LAP**

- #4 bars = 2'-1"
- #5 bars = 2'-11"

Matchline  
Sta. 291+28.36

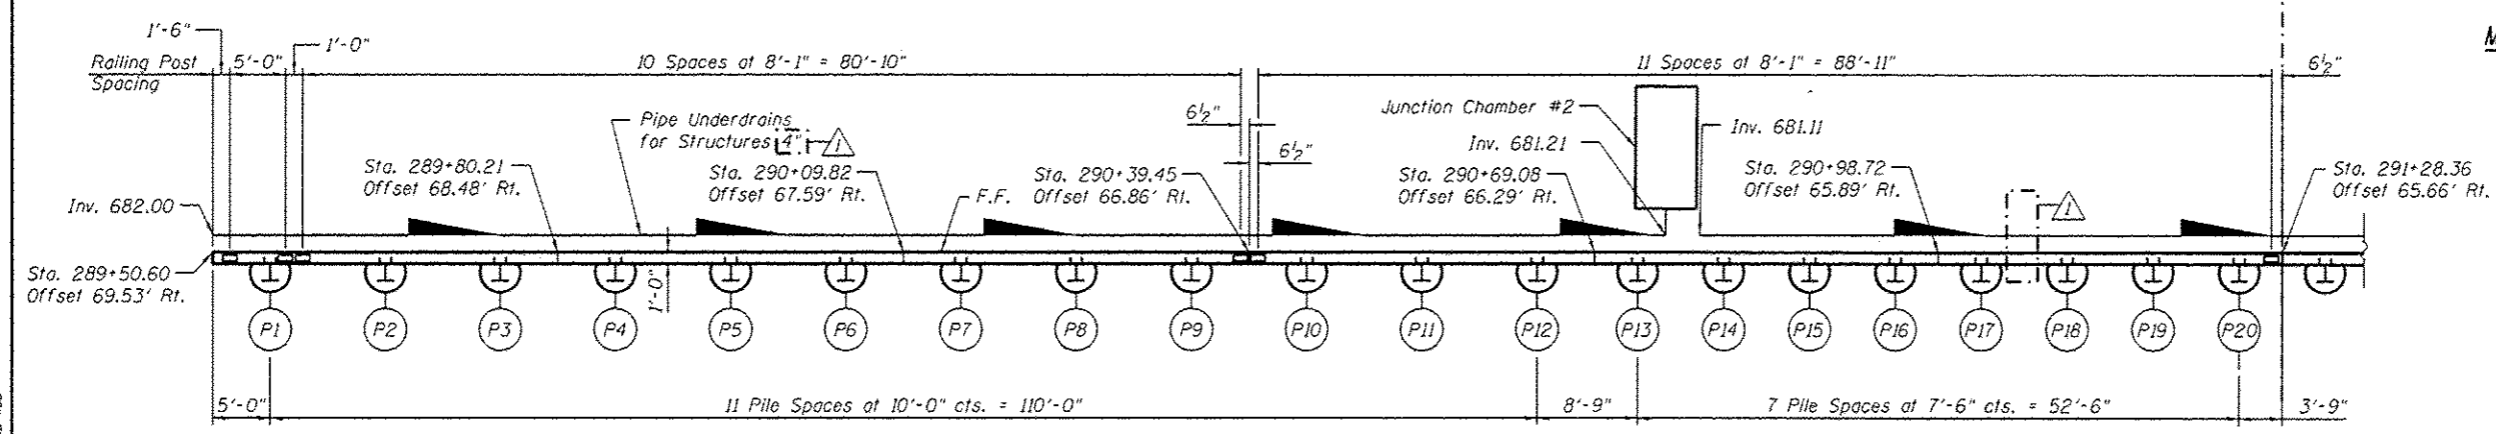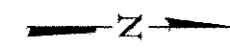

**PLAN**

URS  
 800 S. Wacker Dr.  
 Suite 500  
 Chicago, IL 60606  
 TEL 312/919-0000  
 FAX 312/919-4588

FILE NAME : 0102002-60M62-003-plan.dgn	USER NAME : arslan.khan	DESIGNED - KJH	REVISED - 04/12/2013 P.M.H	<b>STATE OF ILLINOIS DEPARTMENT OF TRANSPORTATION</b>	<b>PLAN AND ELEVATION STRUCTURE NO. 016-2002</b>	F.A.P. RTE. 330	SECTION 103R-5	COUNTY COOK	TOTAL SHEETS 778	SHEET NO. 396	
PLOT SCALE : 1/8" = 1'-0"	CHECKED - PMH	DRAWN - RJ	REVISOR -			CONTRACT NO. 60M62					
PLOT DATE : 4/11/2013	CHECKED - MJL	REVISOR -	REVISOR -			ILLINOIS FED. AID PROJECT					
SHEET NO. 3 OF 9 SHEETS											