


WALL ELEVATION
(Looking at F.F. of Wall)

Matchline
Sta. 291+28.36

LEGEND:
F.F. = Front Face of Wall
E.F. = Each Face of Wall
① = Panel No.
Ⓟ = Soldier Pile No.

NOTES:
1. Wall stations, offsets and dimensions are measured at front face of wall.
2. For Bar List see Sheet 6.
3. For Typical Details see Sheet 2.
4. For Soldier Pile Schedule see Sheet 5.
5. For Section A-A see Sheet 6.
6. For Railing Details see Sheet 7.

MIN. BAR LAP
#4 bars = 2'-1"
#5 bars = 2'-11"

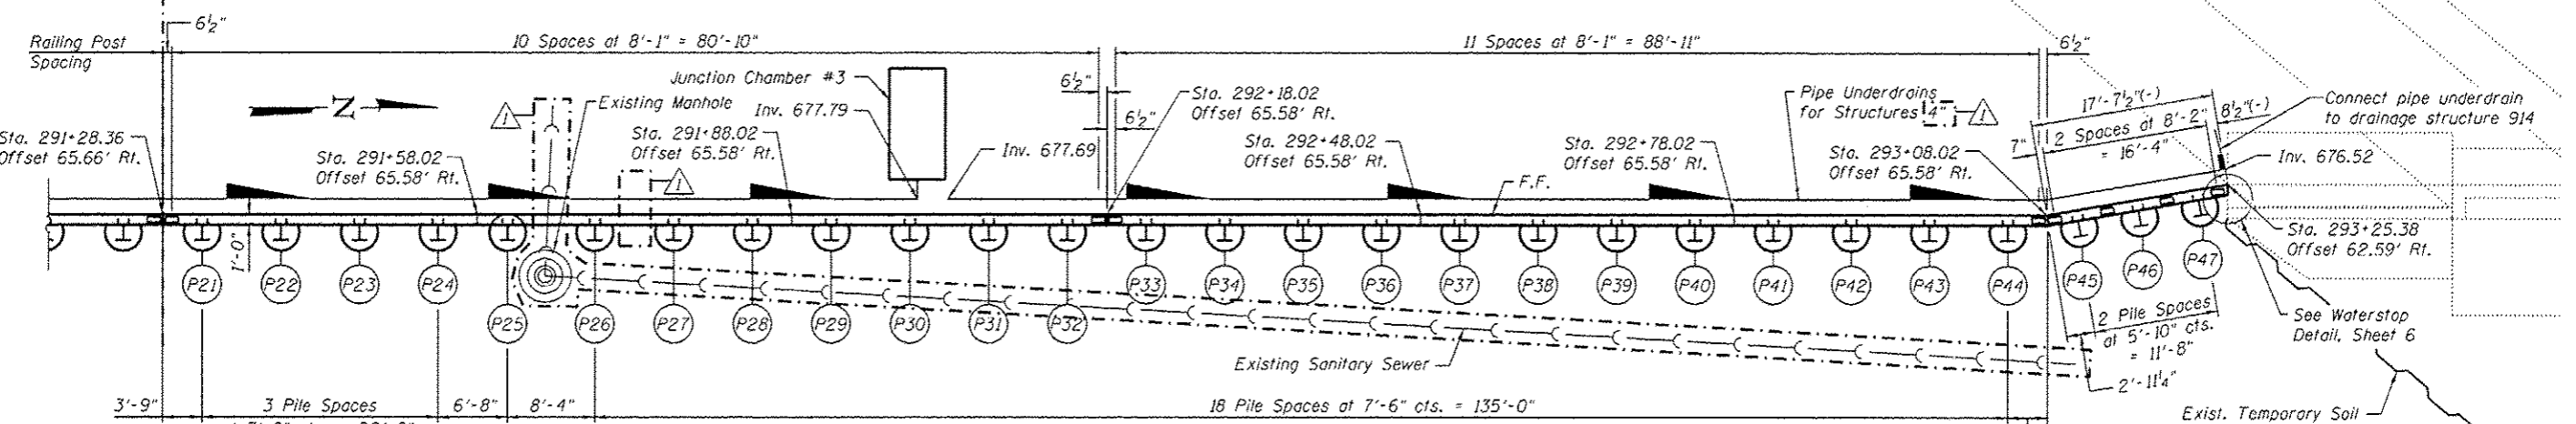

PLAN

URS
100 S. WACKER DR.
SUITE 500
CHICAGO, IL 60606
TEL (312) 999-0000
FAX (312) 999-4158

FILE NAME: 0162002-60M62-004-p1n.dgn	USER NAME: arselan.khan	DESIGNED: KJH	REVISED: 04/12/2013 P.M.H.	STATE OF ILLINOIS DEPARTMENT OF TRANSPORTATION	PLAN AND ELEVATION STRUCTURE NO. 016-2002	F.A.P. RTE. 330	SECTION 103R-5	COUNTY COOK	TOTAL SHEETS 778	SHEET NO. 397	
PLOT SCALE: 1/8" = 1'-0"						SHEET NO. 4 OF 9 SHEETS		CONTRACT NO. 60M62		ILLINOIS FED. AID PROJECT	
PLOT DATE: 4/11/2013											
DRAWN: RJ											