


LEGEND:
 F.F. = Front Face of Wall
 B.F. = Back Face of Wall
 E.F. = Each Face of Wall
 I = Vertical Pile
 ① = Panel No.

NOTES:
 1. For Bar List & Detail 1 see Sheet 10.
 2. For Typical Details see Sheet 2.
 3. For Sections A-A, B-B & C-C see Sheet 9.
 4. For Railing Details see Sheet 11.
 5. Bars indicated thus 1 x 3-#8 etc. indicates 1 line of bars with 3 lengths per line.

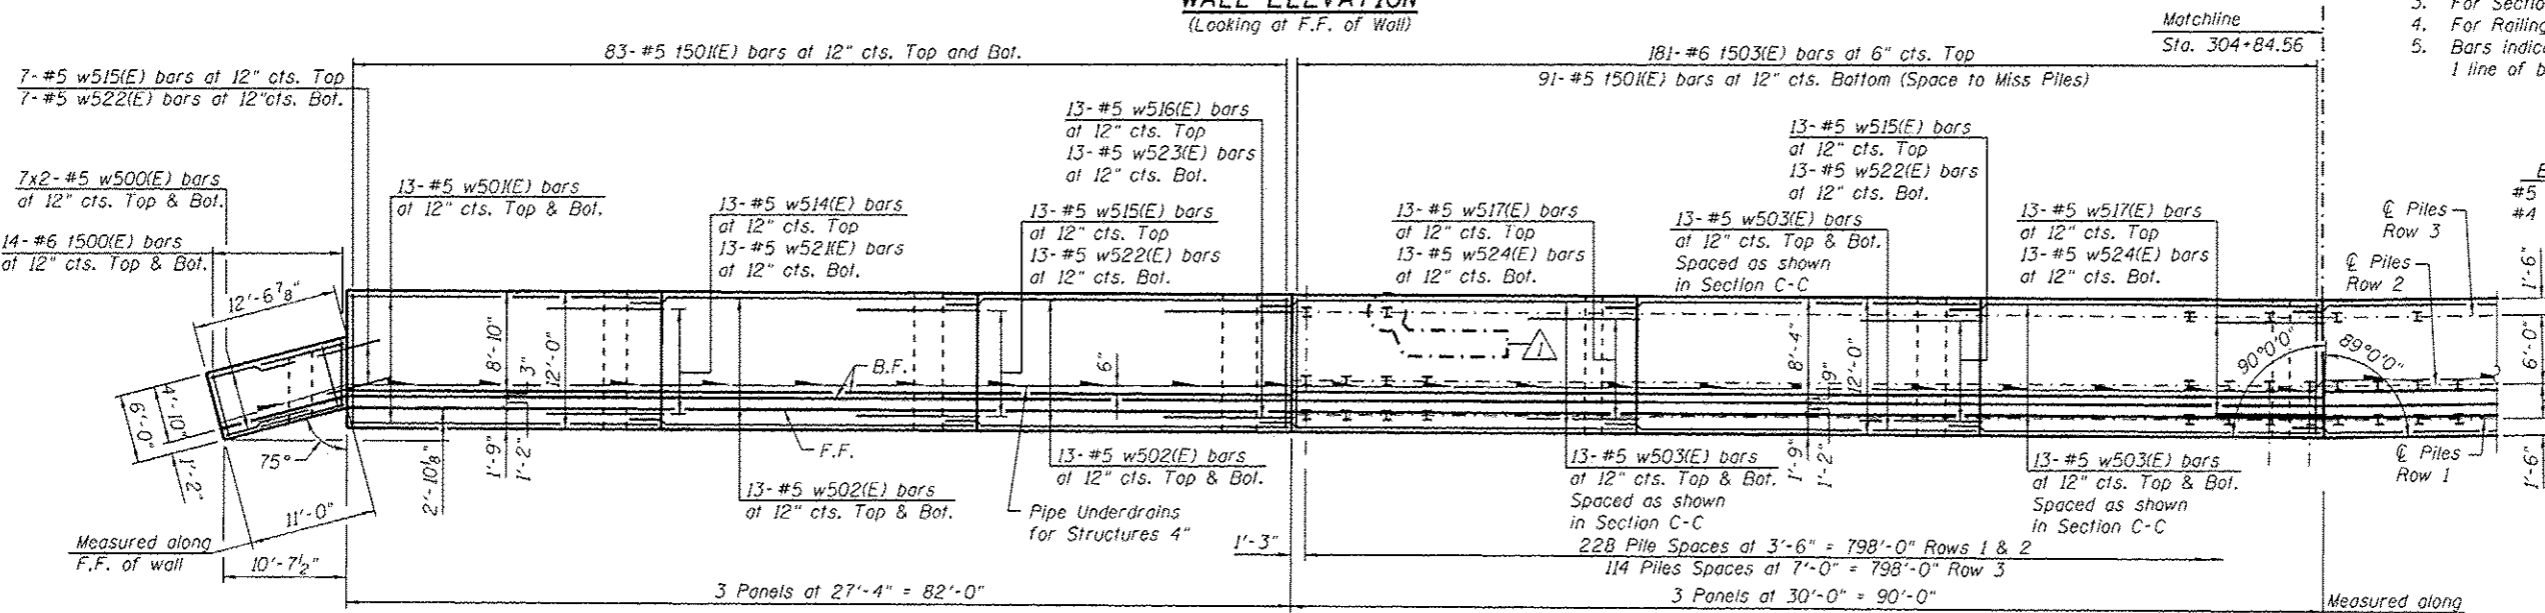

MINIMUM BAR LAP
 Basic Lap Top Bar Lap
 #5 bars - 2'-7" #5 bars - 2'-11"
 #4 bars - 2'-1"

URS
 100 S. WACKER DR.
 SUITE 500
 CHICAGO, IL 60606
 TEL (312) 939-1000
 FAX (312) 939-1058

FILE NAME : 0162005-00M02-003-pln.dgn	USER NAME : arselan.khan	DESIGNED - PMH	REVISED - 04/12/2013 K.M.P.	STATE OF ILLINOIS DEPARTMENT OF TRANSPORTATION	DETAILED PLAN AND ELEVATION 1 STRUCTURE NO. 016-2005	F.A.P. RTE. 330	SECTION 103R-5	COUNTY COOK	TOTAL SHEETS 778	SHEET NO. 422	
PLDT SCALE : 1/8" = 1'-0"	CHECKED - AMK	DRAWN - PMH	REVISED -			CONTRACT NO. 60M62			ILLINOIS FED. AID PROJECT		
PLDT DATE : 4/12/2013	CHECKED - AMK	REVISED -	REVISED -			SHEET NO. 3 OF 21 SHEETS					
CONTRACT NO. 60M62											