


**LEGEND:**  
 F.F. = Front Face of Wall  
 B.F. = Back Face of Wall  
 E.F. = Each Face of Wall  
 I = Vertical Pile  
 (1) = Panel No.

**NOTES:**  
 1. For Bar List & Detail 1 see Sheet 10.  
 2. For Typical Details see Sheet 9.  
 3. For Section D-D see Sheet 9.  
 4. For Railing Details see Sheet 11.  
 5. Bars indicated thus 1 x 3-#8 etc. indicates 1 line of bars with 3 lengths per line.

**MINIMUM BAR LAP**  
 Basic Lap #5 bars - 2'-7"  
 Top Bar Lap #5 bars - 2'-11"

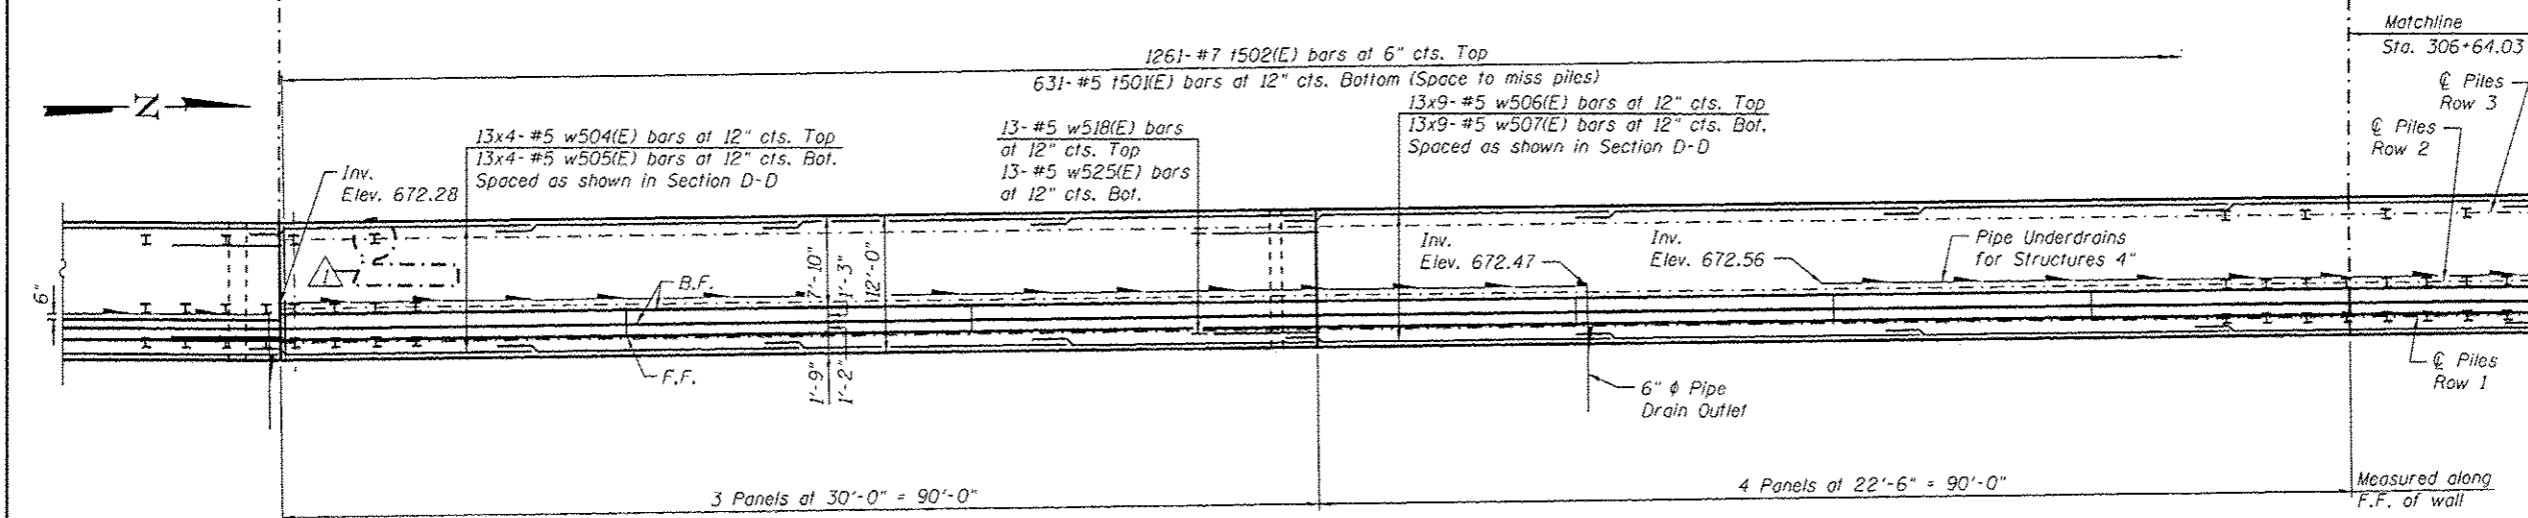

URS  
 100 S. WACKER DR.  
 SUITE 500  
 CHICAGO, IL 60606  
 TEL (312) 249-3000  
 FAX (312) 249-4158

FILE NAME = 016Z005-G0M62-004-pln.dgn	USER NAME = arselon.khan	DESIGNED - PMH	REVISED - 04/12/2013 K.M.P.
		CHECKED - AMK	REVISED -
		DRAWN - PMH	REVISED -
		CHECKED - AMK	REVISED -
			REVISED -

STATE OF ILLINOIS  
 DEPARTMENT OF TRANSPORTATION

DETAILED PLAN AND ELEVATION 2  
 STRUCTURE NO. 016-Z005  
 SHEET NO. 4 OF 21 SHEETS

F.A.P. RTE. 330	SECTION 103R-5	COUNTY COOK	TOTAL SHEETS 778	SHEET NO. 423
CONTRACT NO. 60M62				ILLINOIS FED. AID PROJECT