


WALL ELEVATION
(Looking at F.F. of Wall)

LEGEND:
 F.F. = Front Face of Wall
 B.F. = Back Face of Wall
 E.F. = Each Face of Wall
 I = Vertical Pile
 (1) = Panel No.

- NOTES:**
1. For Bar List & Detail 2 see Sheet 10.
 2. For Typical Details see Sheet 2.
 3. For Section D-D see Sheet 9.
 4. For Railing Details see Sheet 11.
 5. Bars indicated thus 1 x 3-#8 etc. indicates 1 line of bars with 3 lengths per line.

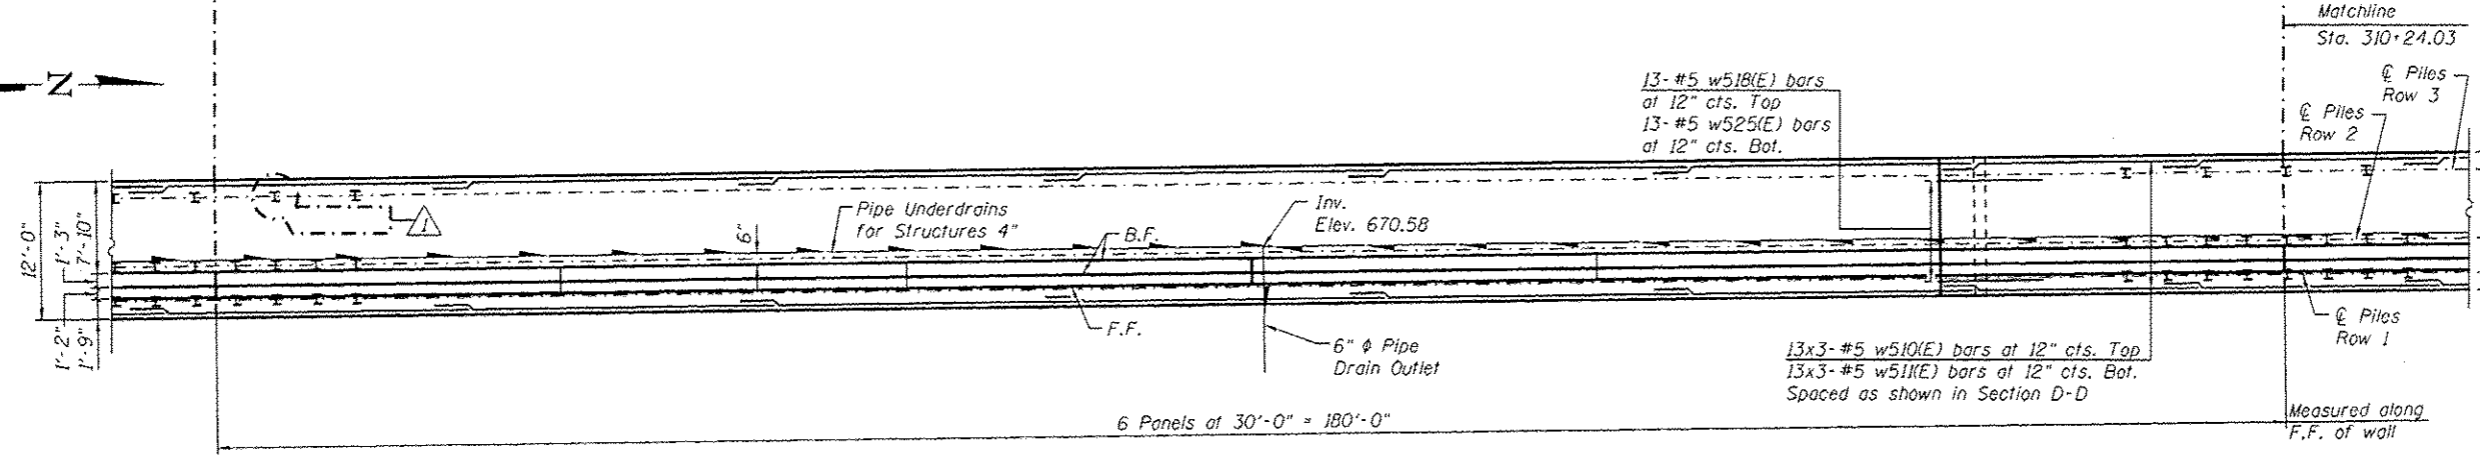

FOOTING PLAN

MINIMUM BAR LAP
 Basic Lap: #5 bars - 2'-7"
 Top Bar Lap: #5 bars - 2'-11"

URS
 80 S. WACKER DR.
 SUITE 500
 CHICAGO, IL 60606
 TEL: (312) 867-4000
 FAX: (312) 867-4000

FILE NAME =	USER NAME = arelon.khan	DESIGNED - PMH	REVISED - 04/12/2013 K.M.P.
RIG2005-60M62-006-pln.dgn		CHECKED - AMK	REVISED -
		DRAWN - PMH	REVISED -
		CHECKED - AMK	REVISED -

STATE OF ILLINOIS
 DEPARTMENT OF TRANSPORTATION

DETAILED PLAN AND ELEVATION 4
 STRUCTURE NO. 016-Z005
 SHEET NO. 6 OF 21 SHEETS

F.A.P. RTE.	SECTION	COUNTY	TOTAL SHEETS	SHEET NO.
330	103R-5	COOK	778	425
				CONTRACT NO. 60M62
ILLINOIS FED. AID PROJECT				