


**WALL ELEVATION**  
(Looking at F.F. of Wall)

**LEGEND:**  
 F.F. = Front Face of Wall  
 B.F. = Back Face of Wall  
 E.F. = Each Face of Wall  
 I = Vertical Pile  
 (1) = Panel No.

**NOTES:**  
 1. For Bar List & Detail 2 see Sheet 10.  
 2. For Typical Details see Sheet 2.  
 3. For Sections C-C & D-D see Sheet 9.  
 4. For Railing Details see Sheet 11.  
 5. Bars indicated thus 1 x 3-#8 etc. indicates 1 line of bars with 3 lengths per line.

**MINIMUM BAR LAP**  
 Basic Lap      Top Bar Lap  
 #5 bars - 2'-7"    #5 bars - 2'-11"

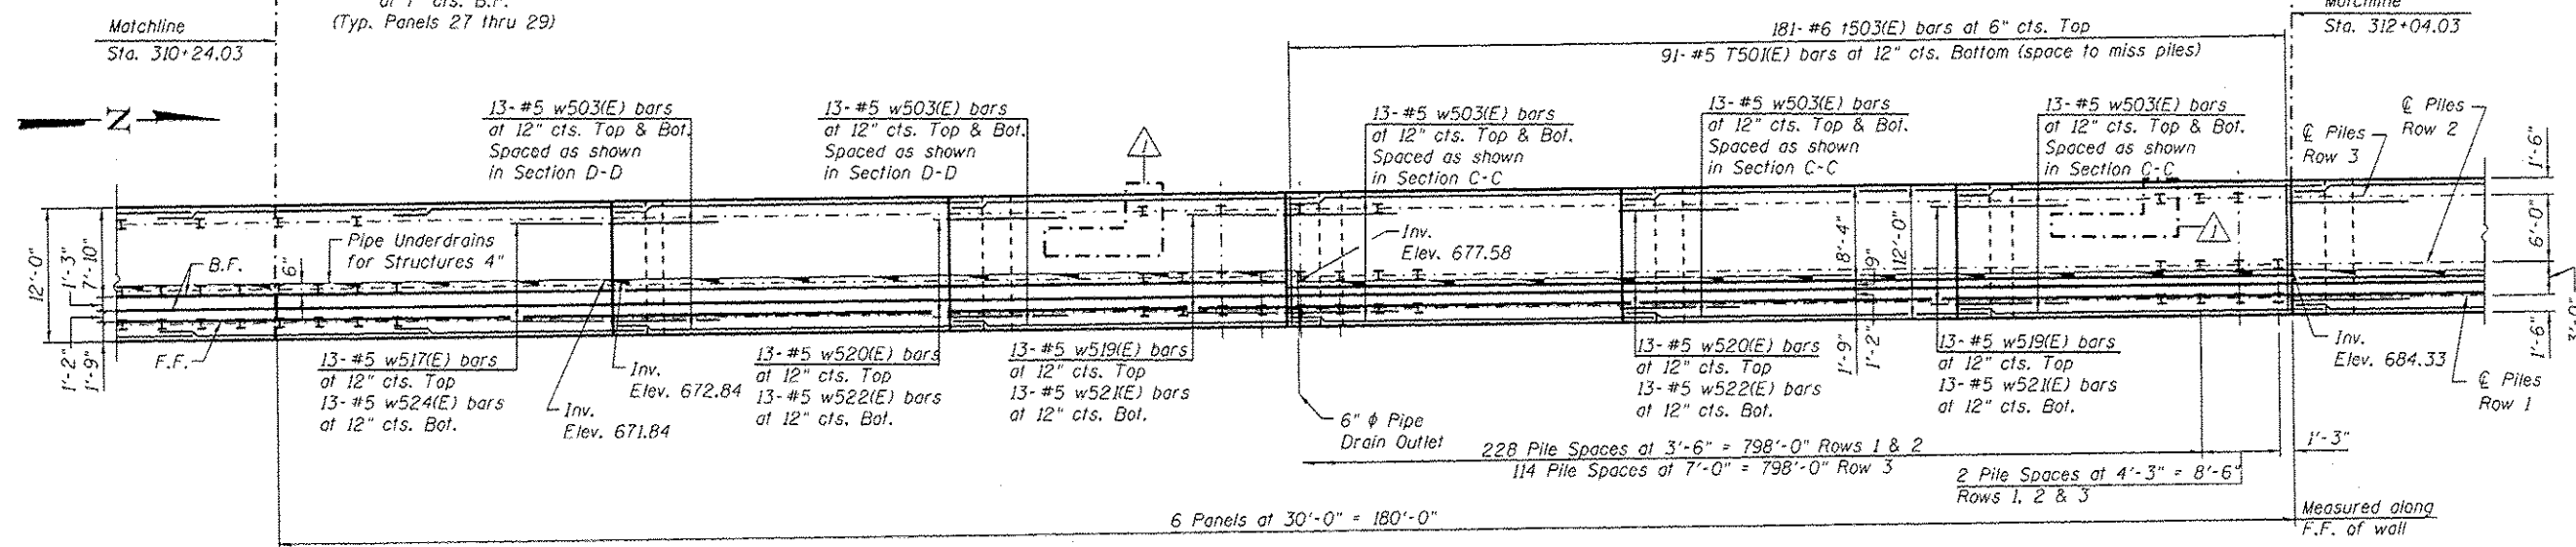

**FOOTING PLAN**

Matchline  
 Sta. 312+04.03  
 @ Piles Row 2  
 @ Piles Row 3  
 @ Piles Row 1  
 Measured along F.F. of wall

URS  
 100 S. WACKER DR.  
 CHICAGO, IL 60606  
 TEL (312) 939-0000  
 FAX (312) 939-4998

FILE NAME : 01G2005-60M62-007-pln.dgn	USER NAME : arsalan_khan	DESIGNED - PMH	REVISED - 04/12/2013 K.M.P.	<b>STATE OF ILLINOIS DEPARTMENT OF TRANSPORTATION</b>	<b>DETAILED PLAN AND ELEVATION 5 STRUCTURE NO. 016-2005</b>	F.A.P. RITE. 330	SECTION 103R-5	COUNTY COOK	TOTAL SHEETS 778	SHEET NO. 426
PLLOT SCALE : 1/8" = 1'-0"	DRAWN - PMH	CHECKED - AMK	REVISED -			CONTRACT NO. 60M62				
PLLOT DATE : 4/12/2013	CHECKED - AMK	REVISED -	SHEET NO. 7 OF 21 SHEETS			ILLINOIS FED. AID PROJECT				
						CONTRACT NO. 60M62				