


ELEVATION
(Looking West)

MINIMUM BAR LAP
#5 bar = 3'-8"

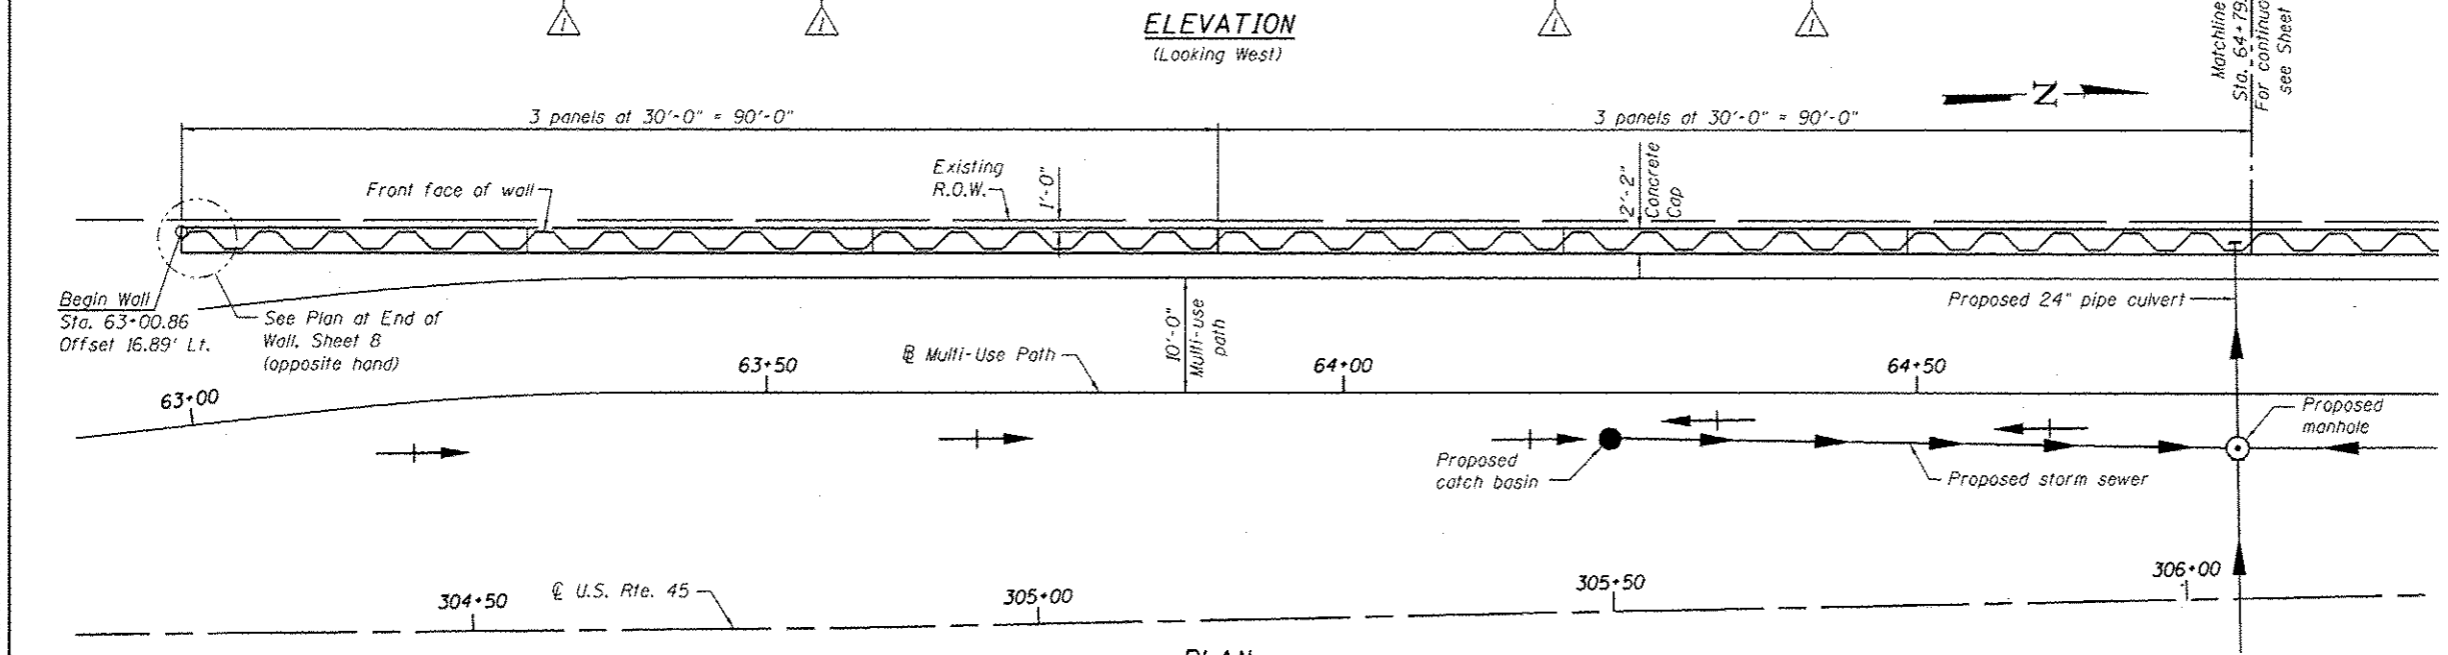

PLAN

- Notes:
1. For Bar List see Sheet 8.
 2. For Typical Details see Sheet 2.
 3. For Railing Details see Sheet 8.
 4. Bars indicated thus 3x2-#5 etc. indicates 3 lines of bars with 2 lengths per line.

URS
100 S. WACKER DR.
SUITE 500
CHICAGO, IL 60606
TEL (312) 939-0000
FAX (312) 939-4158

| | | | | | | | | | | |
|---|----------------------------|-------------------|--------------------------------|---|---|---------------------------|---------|--------|-----------------|--------------|
| FILE NAME: 0162006-60M62-003-pln.dgn | USER NAME: ereason.khan | DESIGNED - PMH | REVISED - 04/12/2013 P.M.H. | STATE OF ILLINOIS DEPARTMENT OF TRANSPORTATION | DETAILED PLAN AND ELEVATION 1 STRUCTURE NO. 016-2006 | F.A.P. RTE. | SECTION | COUNTY | TOTAL SHEETS | SHEET NO. |
| PLOT SCALE: 1/16" = 1'-0" | DRAWN - AMV | REVISOR - | 330 | | | 103R-5 | COOK | 778 | 443 | |
| PLOT DATE: 4/11/2013 | CHECKED - AMK | REVISOR - | CONTRACT NO. 60M62 | | | ILLINOIS FED. AID PROJECT | | | | |
| SHEET NO. 3 OF 21 SHEETS | | | | | | | | | | |