


MINIMUM BAR LAP
#5 bar = 3'-8"

- Notes:
1. For Bar List see Sheet 8.
 2. For Typical Details see Sheet 2.
 3. For Railing Details see Sheet 8.
 4. Bars indicated thus 3x2-#5 etc. indicates 3 lines of bars with 2 lengths per line.

Minimum Required Section Modulus = $S_{req} = 39.3 \text{ in.}^3/\text{ft.}$

ELEVATION
(Looking West)

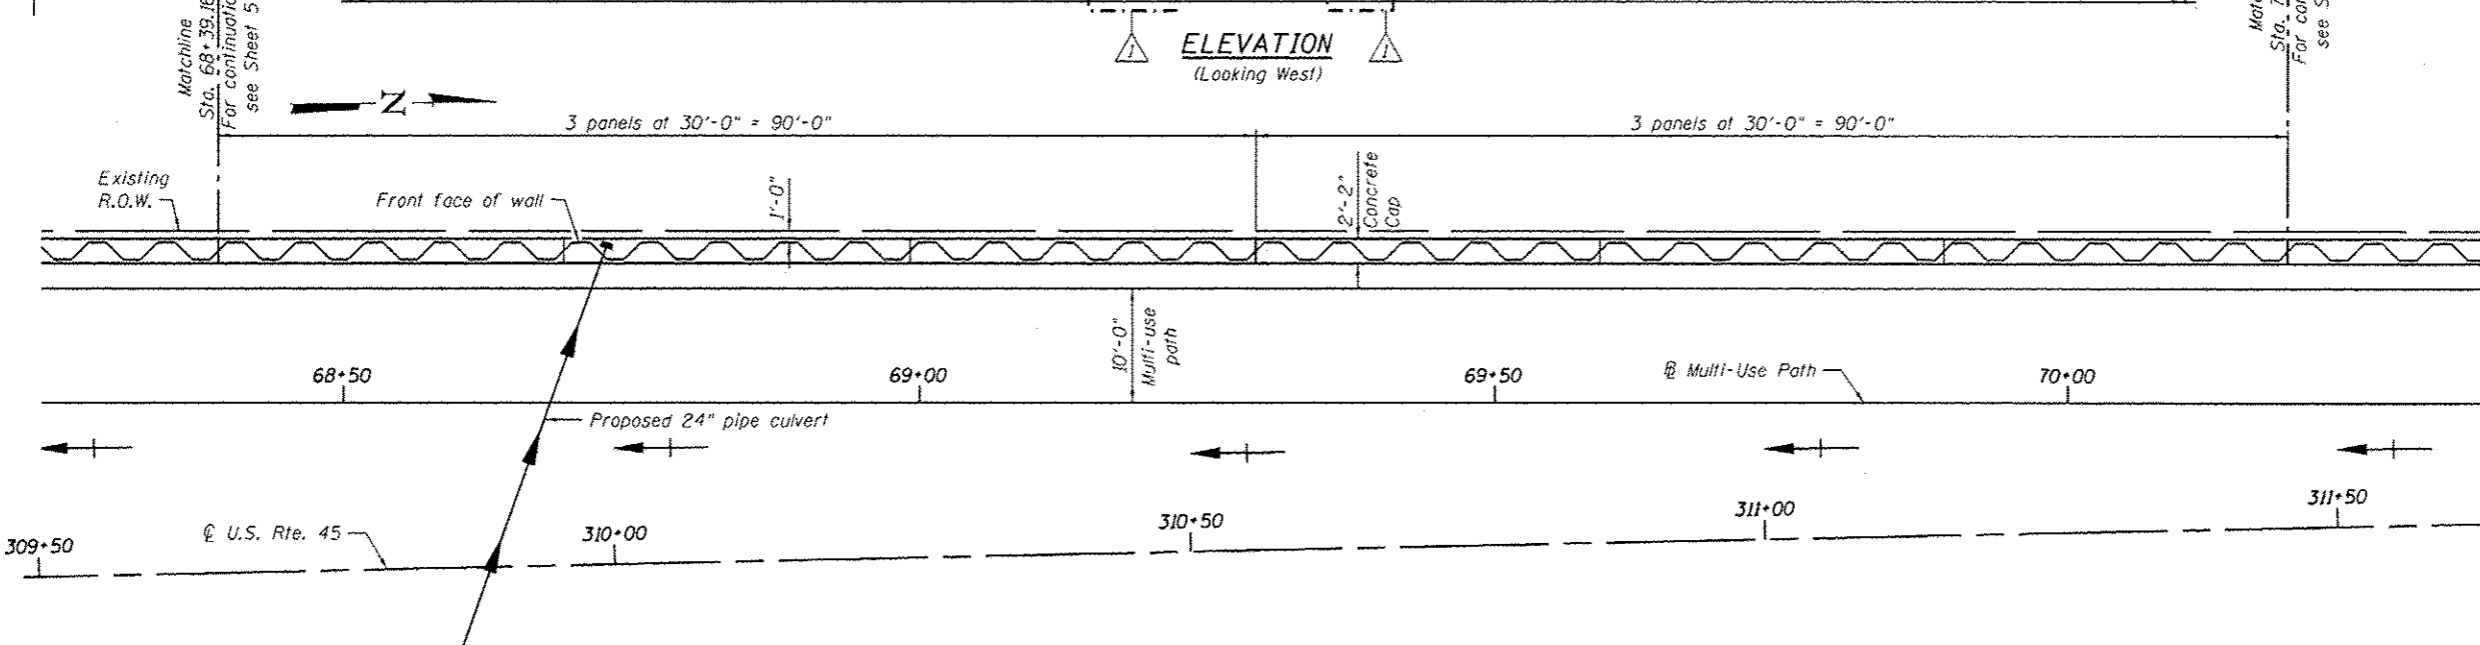

PLAN

URS
400 S. WACKER DR.
SUITE 500
CHICAGO, IL 60606
TEL (312) 939-0000
FAX (312) 939-0198

FILE NAME : 0162006-60M62-006-pln.dgn	USER NAME : arsalon_khan	DESIGNED - PMH	REVISED - 04/12/2013 P.M.H.	STATE OF ILLINOIS DEPARTMENT OF TRANSPORTATION	DETAILED PLAN AND ELEVATION 4 STRUCTURE NO. 016-2006	F.A.P. RTE.	SECTION	COUNTY	TOTAL SHEETS	SHEET NO.
PLOT SCALE : 1/16" = 1'-0"	DRAWN - AMV	REVISI -	330			103R-5	COOK	778	446	
PLOT DATE : 4/11/2013	CHECKED - AMK	REVISI -	CONTRACT NO. 60M62							
SHEET NO. 6 OF 21 SHEETS						ILLINOIS FED. AID PROJECT				