


**MINIMUM BAR LAP**  
#5 bar = 3'-8"

- Notes:
1. For Bar List see Sheet 8.
  2. For Typical Details see Sheet 2.
  3. For Railing Details see Sheet 8.
  4. Bars indicated thus 3x2-#5 etc. indicates 3 lines of bars with 2 lengths per line.

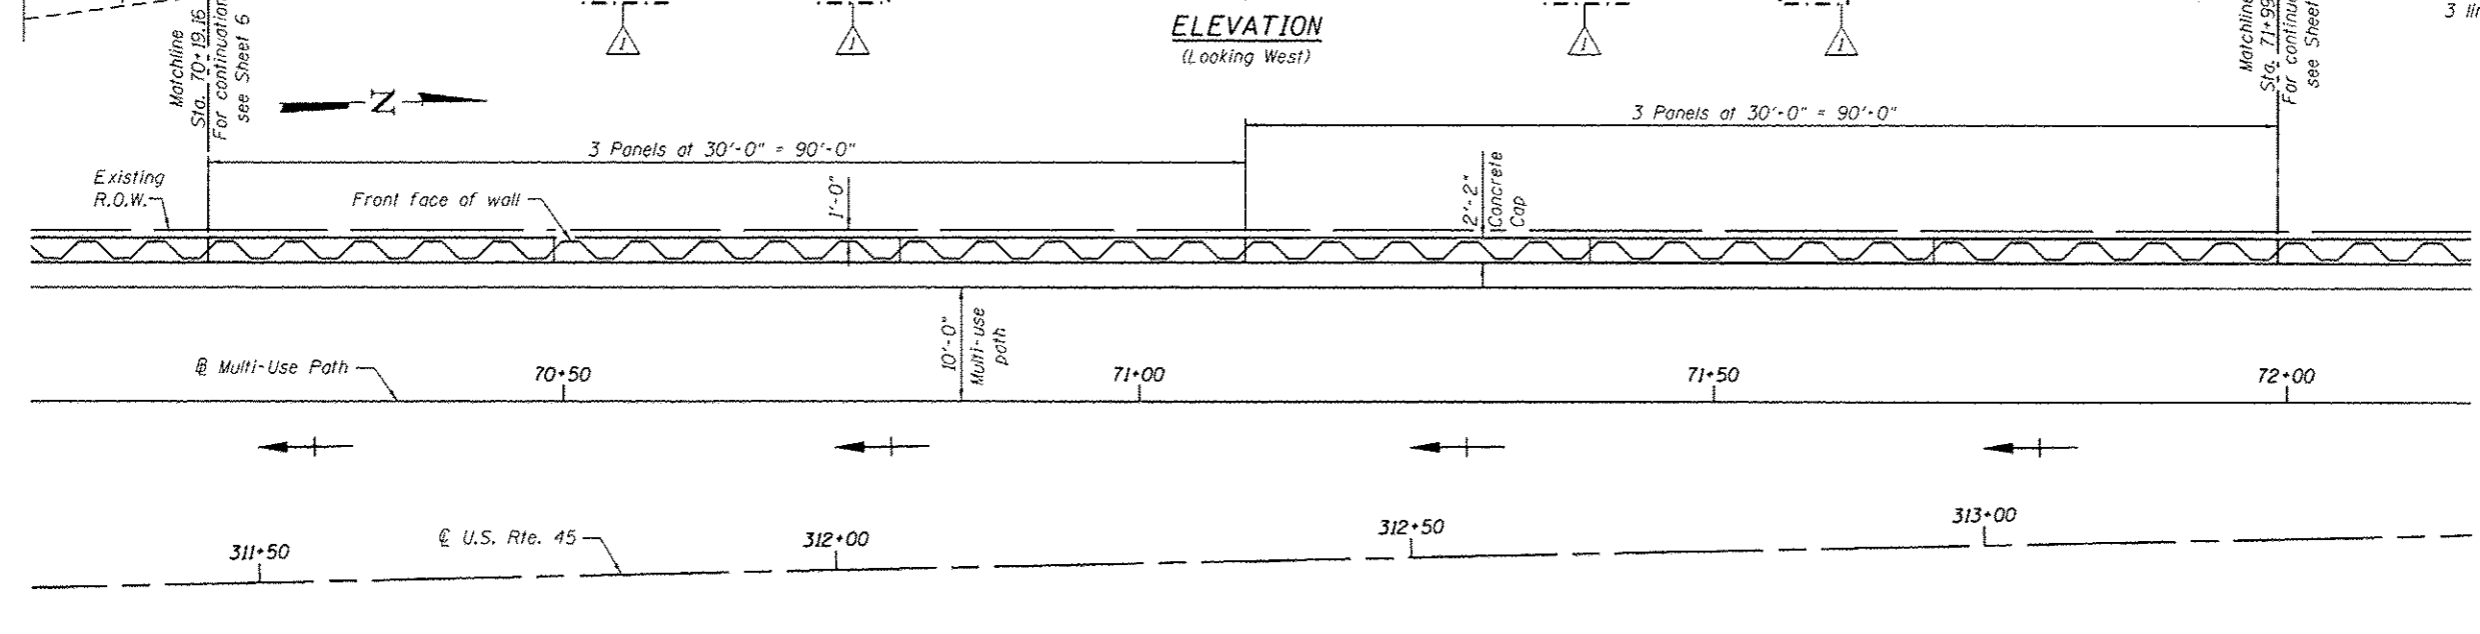

**PLAN**

URS  
 100 S. Wacker Dr.  
 Chicago, IL 60606  
 TEL (312) 939-0000  
 FAX (312) 939-4938

FILE NAME : 0162006-60M62-007-pln.dgn	USER NAME : arsalan.khan	DESIGNED - PMH	REVISED - 04/12/2013 P.M.H.	<b>STATE OF ILLINOIS DEPARTMENT OF TRANSPORTATION</b>	<b>DETAILED PLAN AND ELEVATION 5 STRUCTURE NO. 016-2006</b>	F.A.P. RTE. 330	SECTION 103R-5	COUNTY COOK	TOTAL SHEETS 778	SHEET NO. 447	
PLOT SCALE : 1/8" = 1'-0"	DRAWN - AMV	CHECKED - AMK	REVIS			CONTRACT NO. 60M62					
PLOT DATE : 4/11/2013	CHECKED - AMK	REVIS	REVIS			ILLINOIS FED. AID PROJECT					
SHEET NO. 7 OF 21 SHEETS											