


LOCATION: STA 282+50.20 33.87' WEST OF US 45

CONTROL POINT NO. 21


SCALE: 1" = 100'

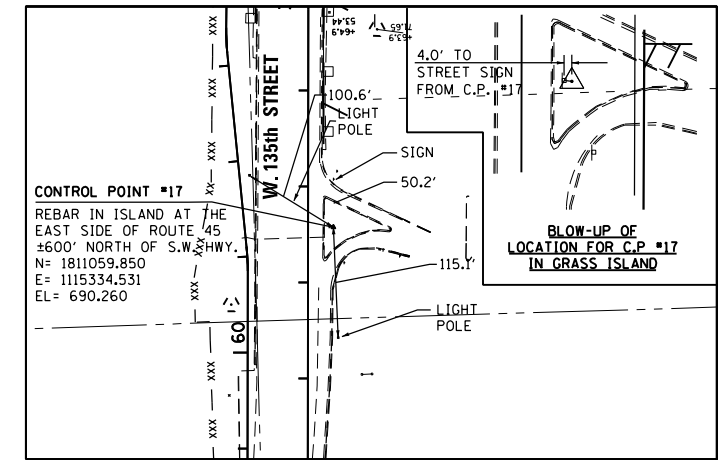

LOCATION: 302+57.63 26.22 SOUTH OF 135TH ST

CONTROL POINT NO. 17

SCALE: 1" = 100'

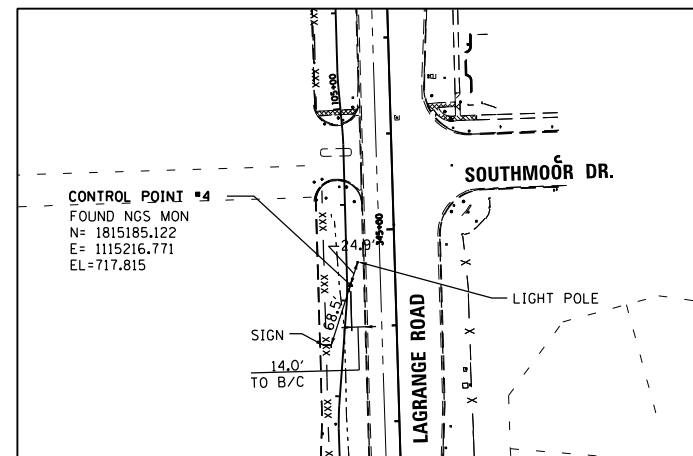

CONTROL POINT NO. 4

SCALE: 1" = 100'

100 S. WACKER DR.
 SUITE 600
 CHICAGO, IL 60606
 TEL (312) 939-1000
 FAX (312) 939-4998
URS

FILE NAME =	USER NAME = Anthony.Plutz	DESIGNED - BA	REVISED -
D160M62-SHT-ATB04.dgn		DRAWN - BA	REVISED -
	PLOT SCALE = 200.0000' / in.	CHECKED -	REVISED -
SHT.PLAN	PLOT DATE = 3/12/2013	DATE - 03/13/13	REVISED -

**STATE OF ILLINOIS
DEPARTMENT OF TRANSPORTATION**

ALIGNMENT, TIES AND BENCHMARKS

SCALE: 1" = 100' SHEET 4 OF 5 SHEETS STA. TO STA.

F.A.P. RTE.	SECTION	COUNTY	TOTAL SHEETS	SHEET NO.
330	103R-5	COOK	778	46
AT-04			CONTRACT NO. 60M62	
ILLINOIS FED. AID PROJECT				