


LOCATION: STA 353+94.32 60.62' EAST OF US 45

CONTROL POINT NO. 10


SCALE: 1" = 100'

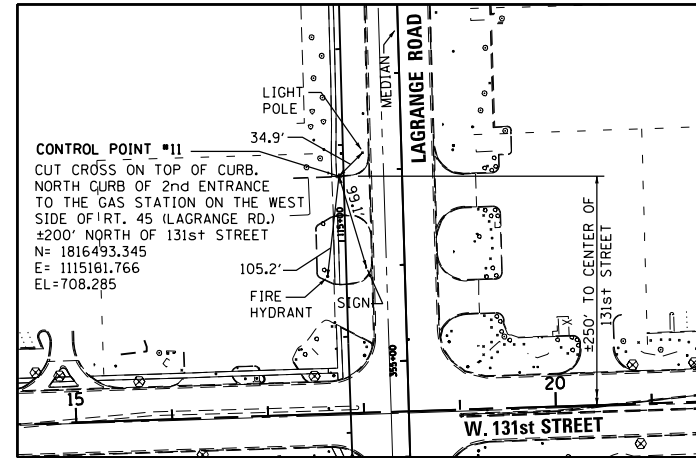

LOCATION: STA 356+94.15 65.61' WEST OF US 45

CONTROL POINT NO. 11


SCALE: 1" = 100'

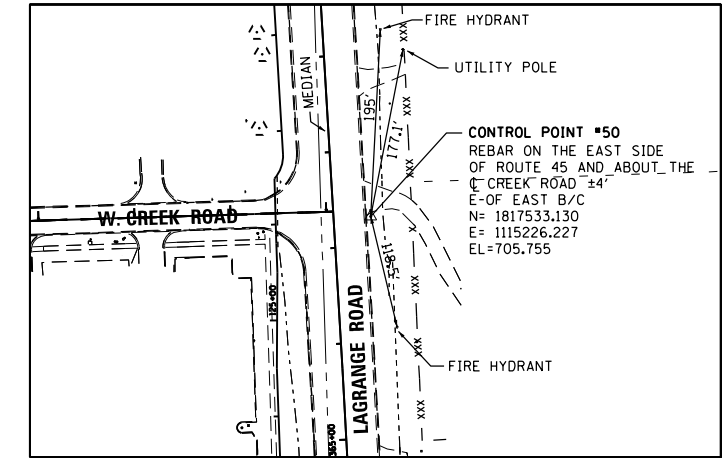

LOCATION: STA 367+69.38 38.79' EAST OF US 45

CONTROL POINT NO. 50

SCALE: 1" = 100'

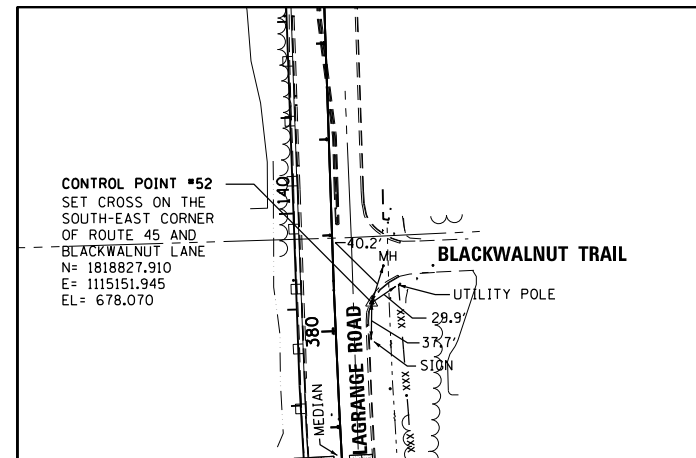

CONTROL POINT NO. 52

SCALE: 1" = 100'

FILE NAME = D160M62-SHT-AT805.dgn	USER NAME = Anthony.Plutz	DESIGNED - BA	REVISED -
		DRAWN - BA	REVISED -
	PLOT SCALE = 200.0000' / in.	CHECKED -	REVISED -
SHT.PLAN	PLOT DATE = 3/12/2013	DATE - 03/13/13	REVISED -

F.A.P. RTE.	SECTION	COUNTY	TOTAL SHEETS	SHEET NO.
330	103R-5	COOK	778	47
AT-05			CONTRACT NO. 60M62	
ILLINOIS FED. AID PROJECT				