
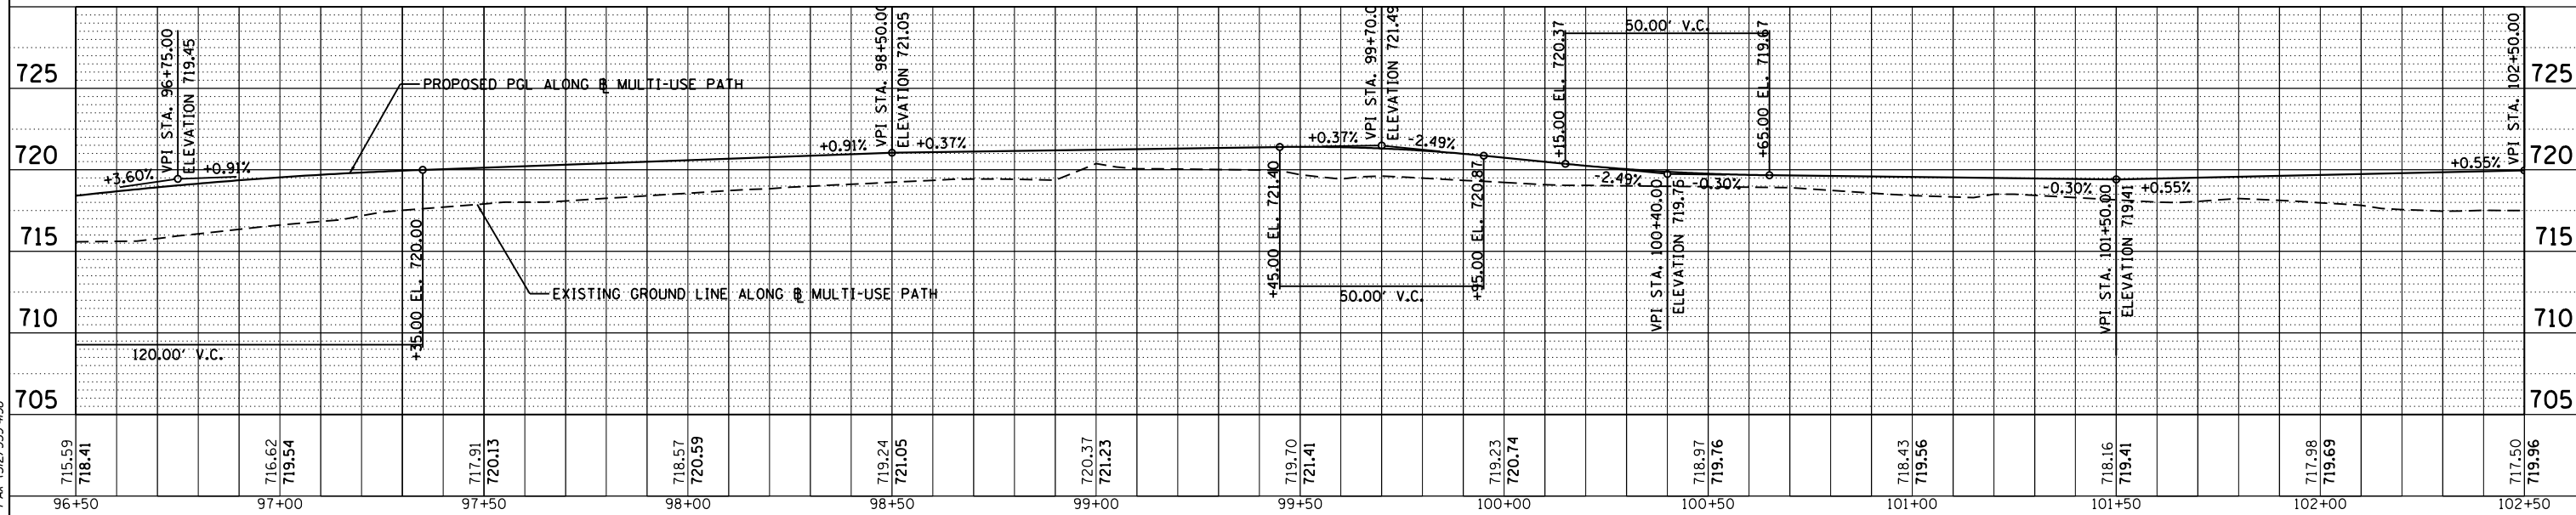
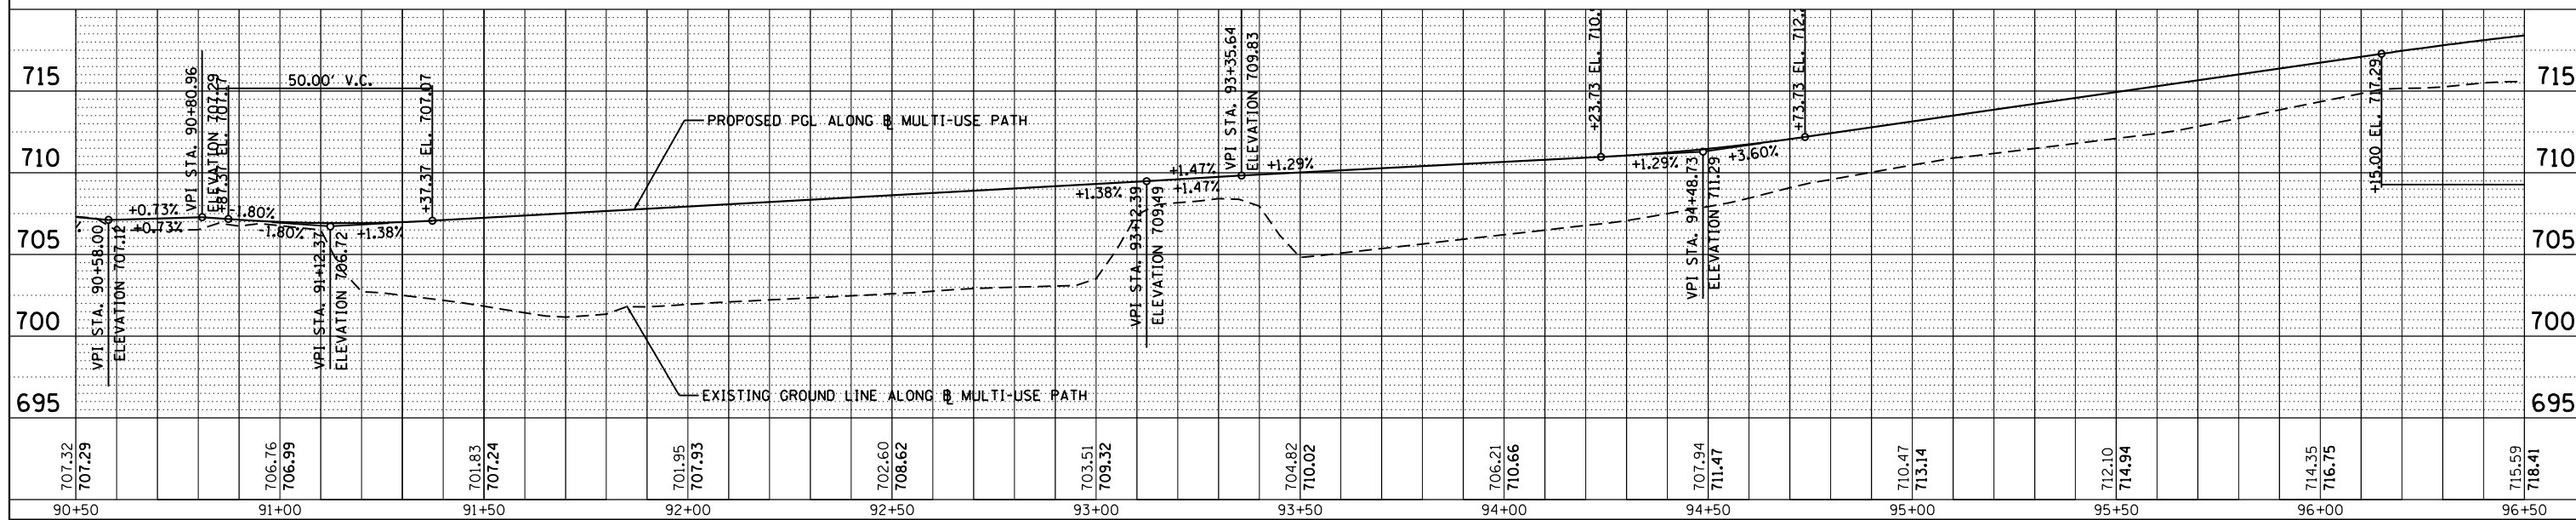


PROFILE SUBMITTED	BY	DATE
PLOTTED		
NOTE BOOK		
NO.		
GRADES CHECKED		
STRUCTURE NOTATIONS CHKD		

100 S. WACKER DR.  
SUITE 500  
CHICAGO, IL 60606  
TEL (312) 939-4000  
FAX (312) 939-4098

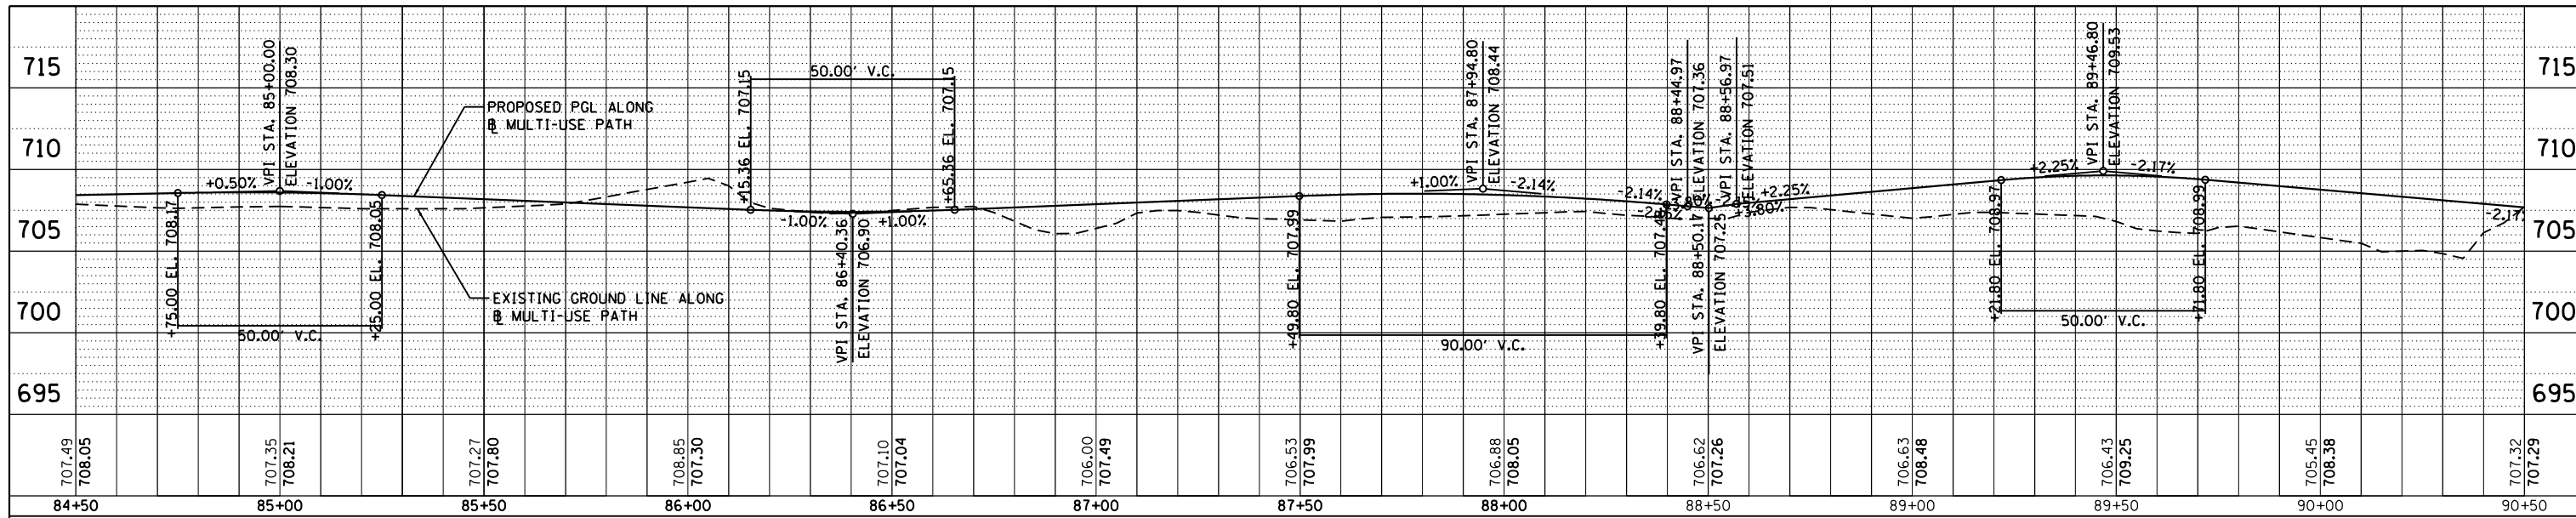

FILE NAME =	USER NAME = Anthony.Plutz	DESIGNED - JTF	REVISED -
D160M62-SHT-PROFILE03.dgn		DRAWN - JTF	REVISED -
Default		CHECKED - MJT	REVISED -
		DATE - 03/13/13	REVISED -

STATE OF ILLINOIS  
DEPARTMENT OF TRANSPORTATION

PROPOSED PATH PROFILE - US 45 (LAGRANGE ROAD)

SCALE: 1"=20' SHEET 3 OF 6 SHEETS STA. 84+50 TO STA. 102+50

F.A.P. RTE.	SECTION	COUNTY	TOTAL SHEETS	SHEET NO.
330	103R-5	COOK	778	82
FR-03		CONTRACT NO. 60M62		
ILLINOIS FED. AID PROJECT				