


- LEGEND**
- PAVEMENT CONSTRUCTED DURING STAGE
  - PAVEMENT CONSTRUCTED FROM PREVIOUS STAGES
  - PAVEMENT CONSTRUCTED DURING OFF-PEAK LANE CLOSURES
  - TRAFFIC LOCATION (SEE MOT PLANS FOR SPECIFIC CONFIGURATION)
  - TEMPORARY PAVEMENT WEDGE

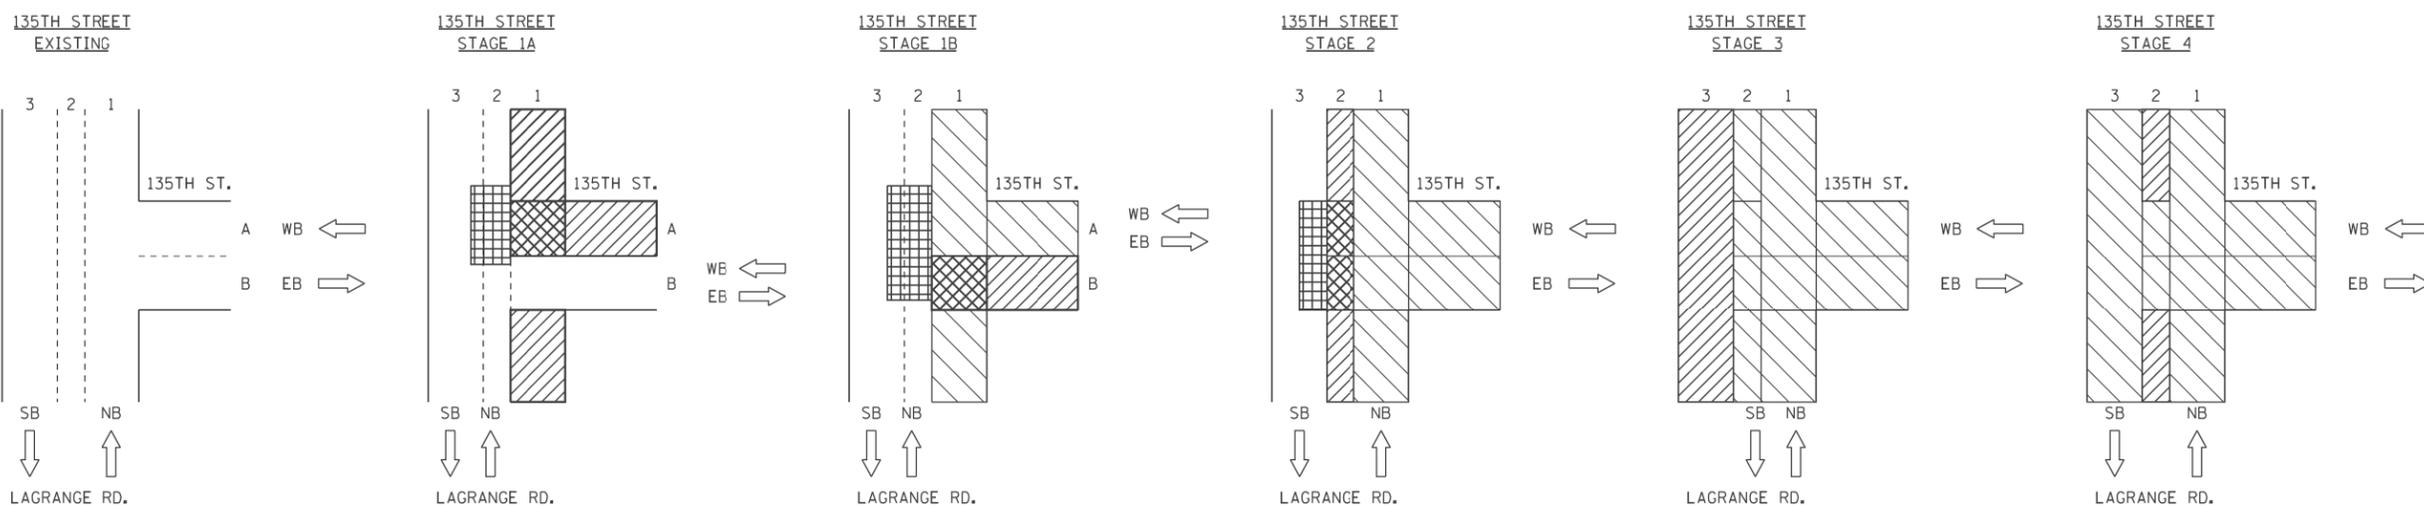

100 S. WACKER DR.  
 SUITE 500  
 CHICAGO, IL 60606  
 TEL (312) 935-1000  
 FAX (312) 935-4988  
**URS**

FILE NAME =	USER NAME = haddell	DESIGNED - TRK	REVISED -
P:\P-12-9150_IDOT-URS_US 45 (LaGrange Rd) North Segment_60M62\Design\Sh\160M62-SHT-DRAWING03.dgn		TRK	REVISED -
		CHECKED - MJT	REVISED -
SHT.PLAN	PLOT DATE = 2/1/2013	DATE - 03/13/13	REVISED -

**STATE OF ILLINOIS  
DEPARTMENT OF TRANSPORTATION**

**MAINTENANCE OF TRAFFIC  
INTERSECTION STAGING DETAILS**

SCALE: SHEET STA. TO STA.

F.A.P. RTE.	SECTION	COUNTY	TOTAL SHEETS	SHEET NO.
330	103R-5	COOK	778	89
<b>MN-04</b>		CONTRACT NO.		
ILLINOIS FED. AID PROJECT				