



**LAGRANGE ROAD TYPICAL SECTION - PRE-STAGE  
(MEDIAN TEMPORARY PAVEMENT)**

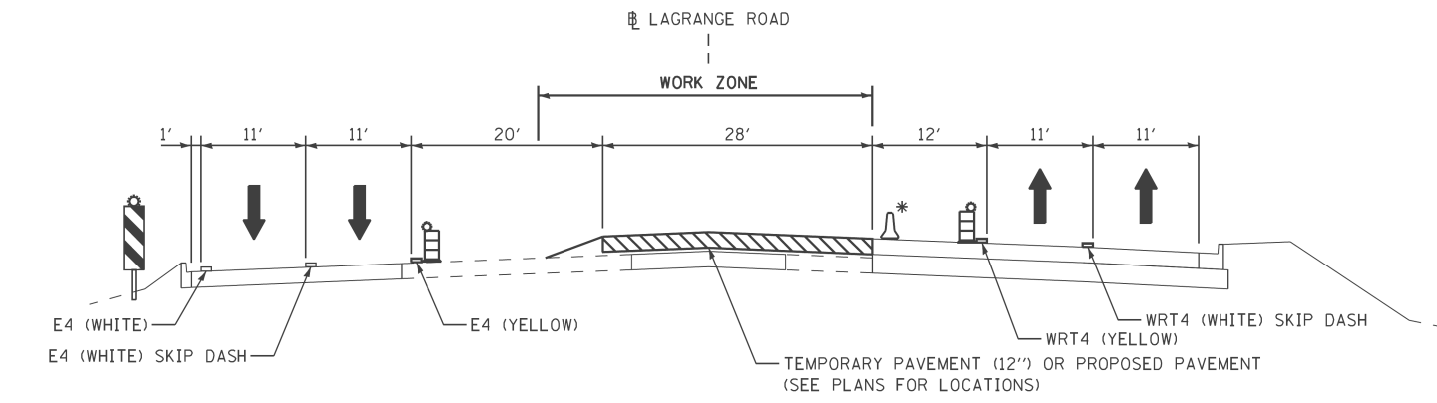


**LAGRANGE ROAD TYPICAL SECTION - STAGE 2  
AT NON-INTERSECTIONS  
(MEDIAN TEMPORARY PAVEMENT)**

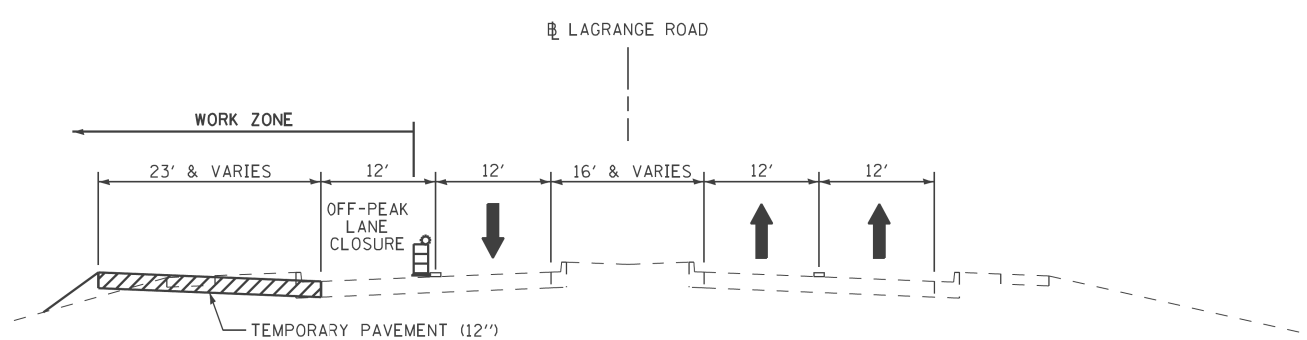


**LAGRANGE ROAD TYPICAL SECTION - PRE-STAGE  
(SOUTHBOUND TEMPORARY PAVEMENT)**


- STATIONS 182+95 TO 208+48, 209+30 TO 214+49, 214+98 TO 221+66  
222+44 TO 235+06, 235+73 TO 248+27, 249+07 TO 264+92  
265+26 TO 272+49

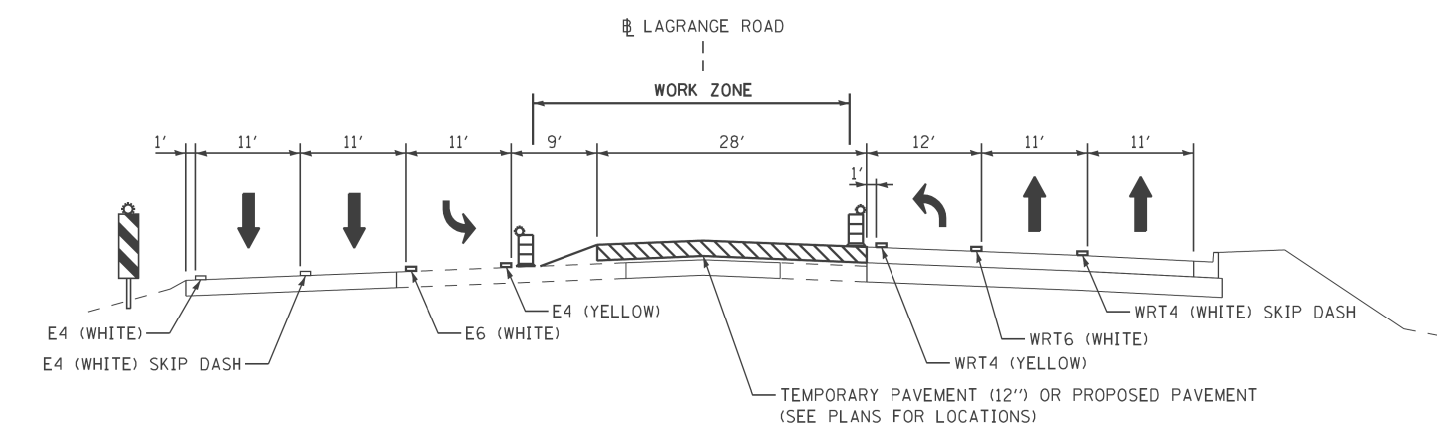

**LAGRANGE ROAD TYPICAL SECTION - STAGE 2  
AT INTERSECTIONS  
(MEDIAN TEMPORARY PAVEMENT)**

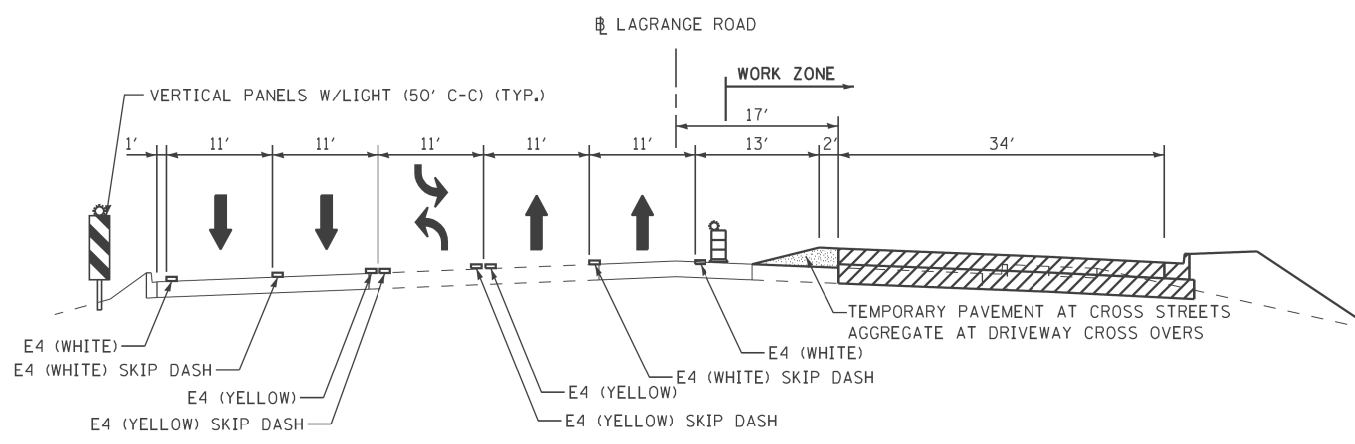

**LAGRANGE ROAD TYPICAL SECTION - STAGE 1  
(NORTHBOUND LANES & MEDIAN TEMPORARY PAVEMENT)**

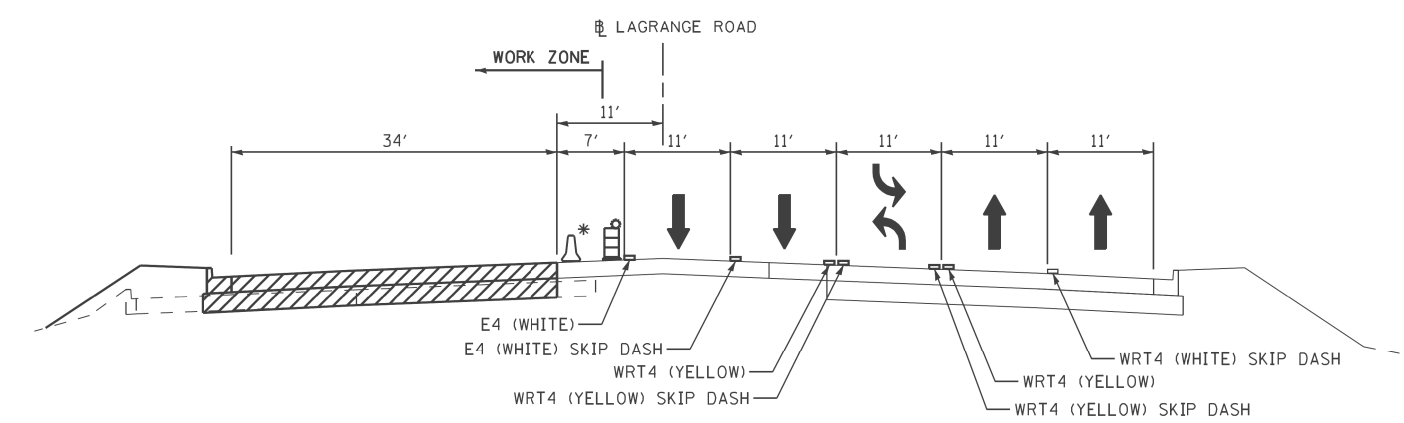

**LAGRANGE ROAD TYPICAL SECTION - STAGE 3  
(SOUTHBOUND LANES)**

- LEGEND**
- E4 = EPOXY PAVEMENT MARKING - LINE 4"
  - WRT4 = WET REFLECTIVE TEMPORARY PAVEMENT TAPE TYPE III 4", SPECIAL
  - TEMPORARY PAVEMENT
  - PROPOSED PAVEMENT

\* USE TEMPORARY CONCRETE BARRIER WHEN DROP-OFF HEIGHT IS 24".

100 S. WACKER DR.  
SUITE 500  
CHICAGO, IL 60606  
TEL (312) 939-1000  
FAX (312) 939-4998



FILE NAME = P:\P-12-9150_IDOT-URS_US 45 (LaGrange Road) North Segment_60M62\Design\Sh\160M62-SHT-DRAWING04.dgn	USER NAME = habdell	DESIGNED - YSK	REVISED -
PLOT SCALE = #SCALE#	CHECKED -	REVISOR -	REVISED -
PLOT DATE = 2/1/2013	DATE - 03/13/13	REVISOR -	REVISED -

**STATE OF ILLINOIS  
DEPARTMENT OF TRANSPORTATION**

**MAINTENANCE OF TRAFFIC  
TYPICAL SECTIONS**

SCALE: SHEET STA. TO STA.

F.A.P. RTE. 330	SECTION 103R-5	COUNTY COOK	TOTAL SHEETS 778	SHEET NO. 90
MN-05			CONTRACT NO.	
ILLINOIS FED. AID PROJECT				