
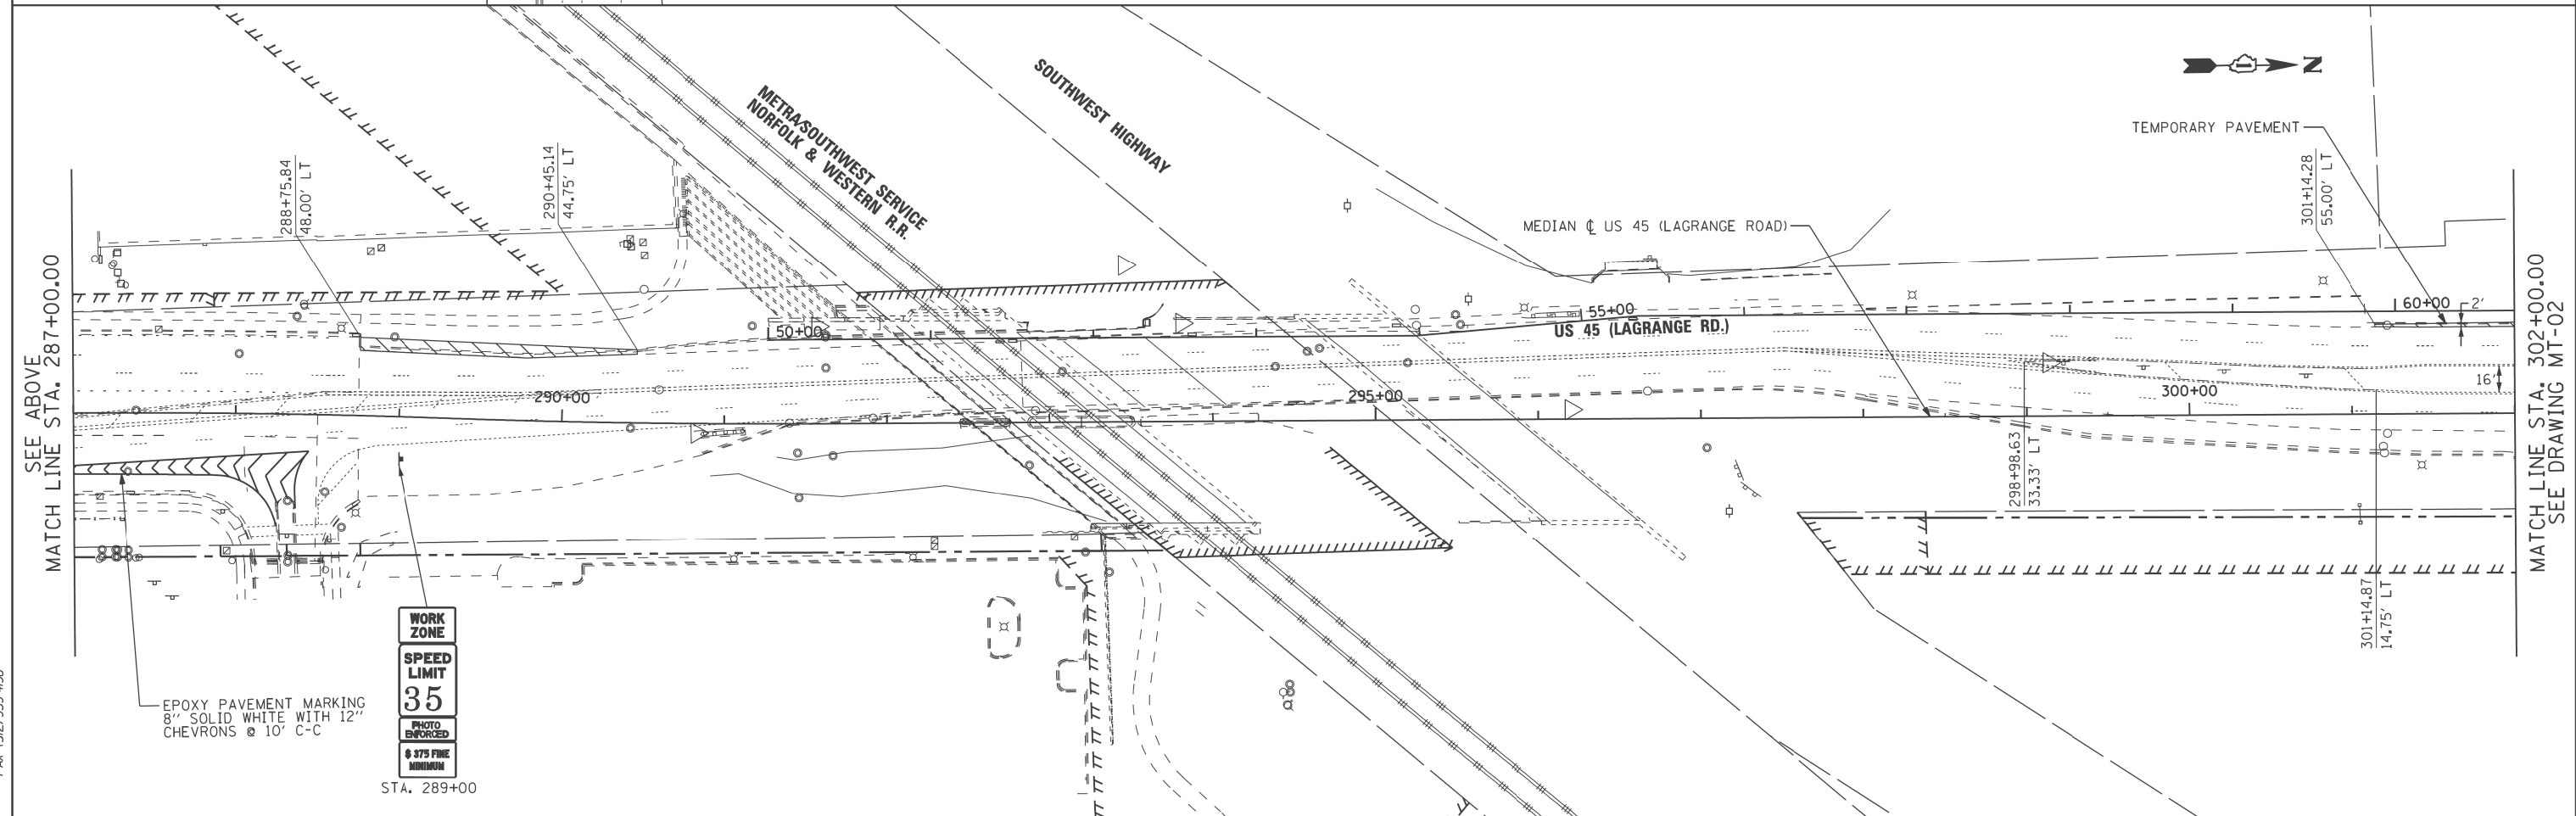


CONTRACT 60M61

- LEGEND**
- BARRICADE WITH EDGE LINE
 - CONE, DRUM OR BARRICADE
 - BARRICADE TYPE III
 - PANELS I
 - TEMPORARY CONCRETE BARRIER
 - IMPACT ATTENUATOR, TEMPORARY
 - TEMPORARY PAVEMENT
 - PROPOSED PAVEMENT
 - PROPOSED PAVEMENT (OFF-PEAK LANE CLOSURE)
 - TEMPORARY PAVEMENT WEDGE

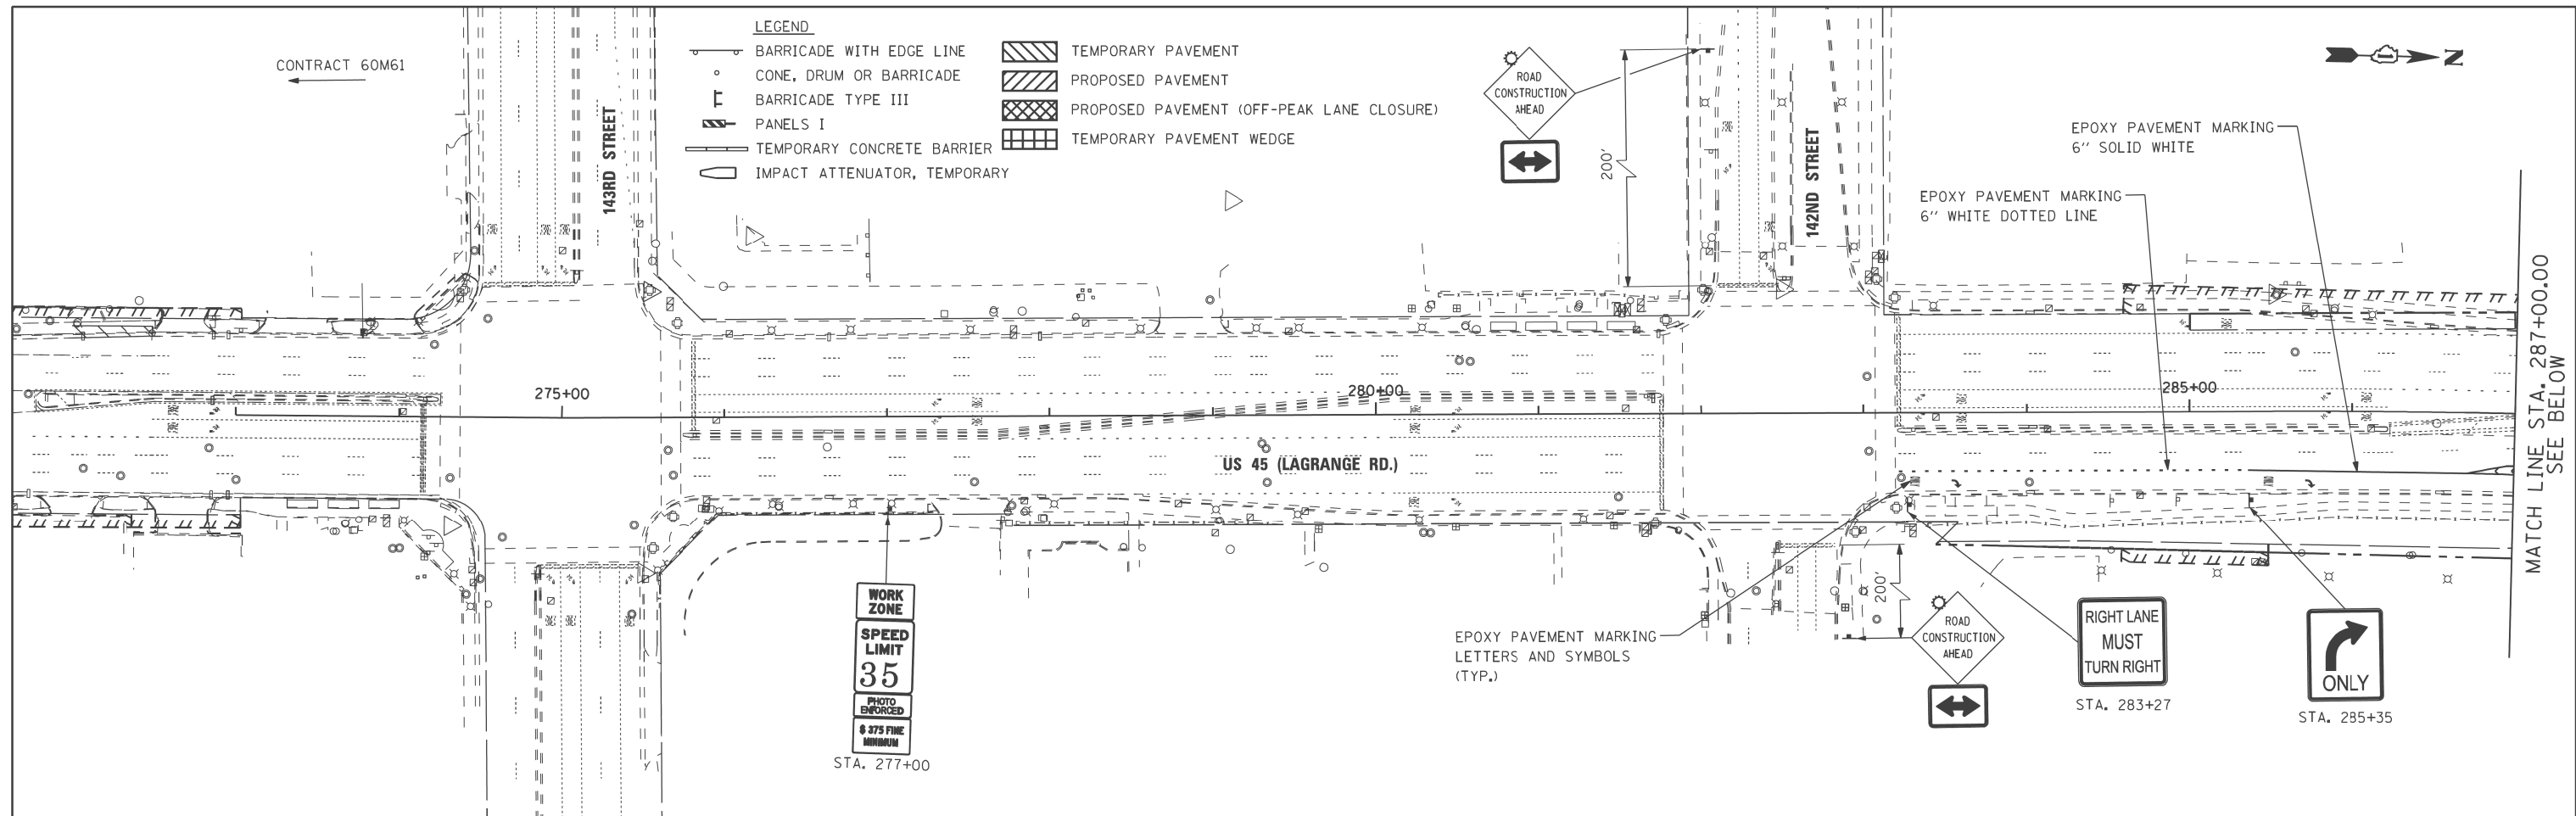

URS
100 S. WACKER DR.
100 SUITE 500
CHICAGO, IL 60606
TEL (312) 935-1000
FAX (312) 935-4198

FILE NAME = P:\P-12-9\50_1DOT-URS-US 45 (Lagrange Rd) North Segment_60M62\Design\Sh\160M62-SHT-DRAWING\01.dgn	USER NAME = habdel10	DESIGNED - TRK	REVISED -
PLOT SCALE = #SCALE#	CHECKED - MJT	REVISIED -	REVISIED -
PLOT DATE = 2/1/2013	DATE - 03/13/13	REVISIED -	REVISIED -

**STATE OF ILLINOIS
DEPARTMENT OF TRANSPORTATION**

**MAINTENANCE OF TRAFFIC PRE-STAGE PLAN
US 45 (LAGRANGE ROAD)**

SCALE: 1"=50' SHEET STA. BEGIN TO STA. 302+00.00

F.A.P. RTE. 330	SECTION 103R-5	COUNTY COOK	TOTAL SHEETS 778	SHEET NO. 96
MT-01		CONTRACT NO.		
ILLINOIS FED. AID PROJECT				