
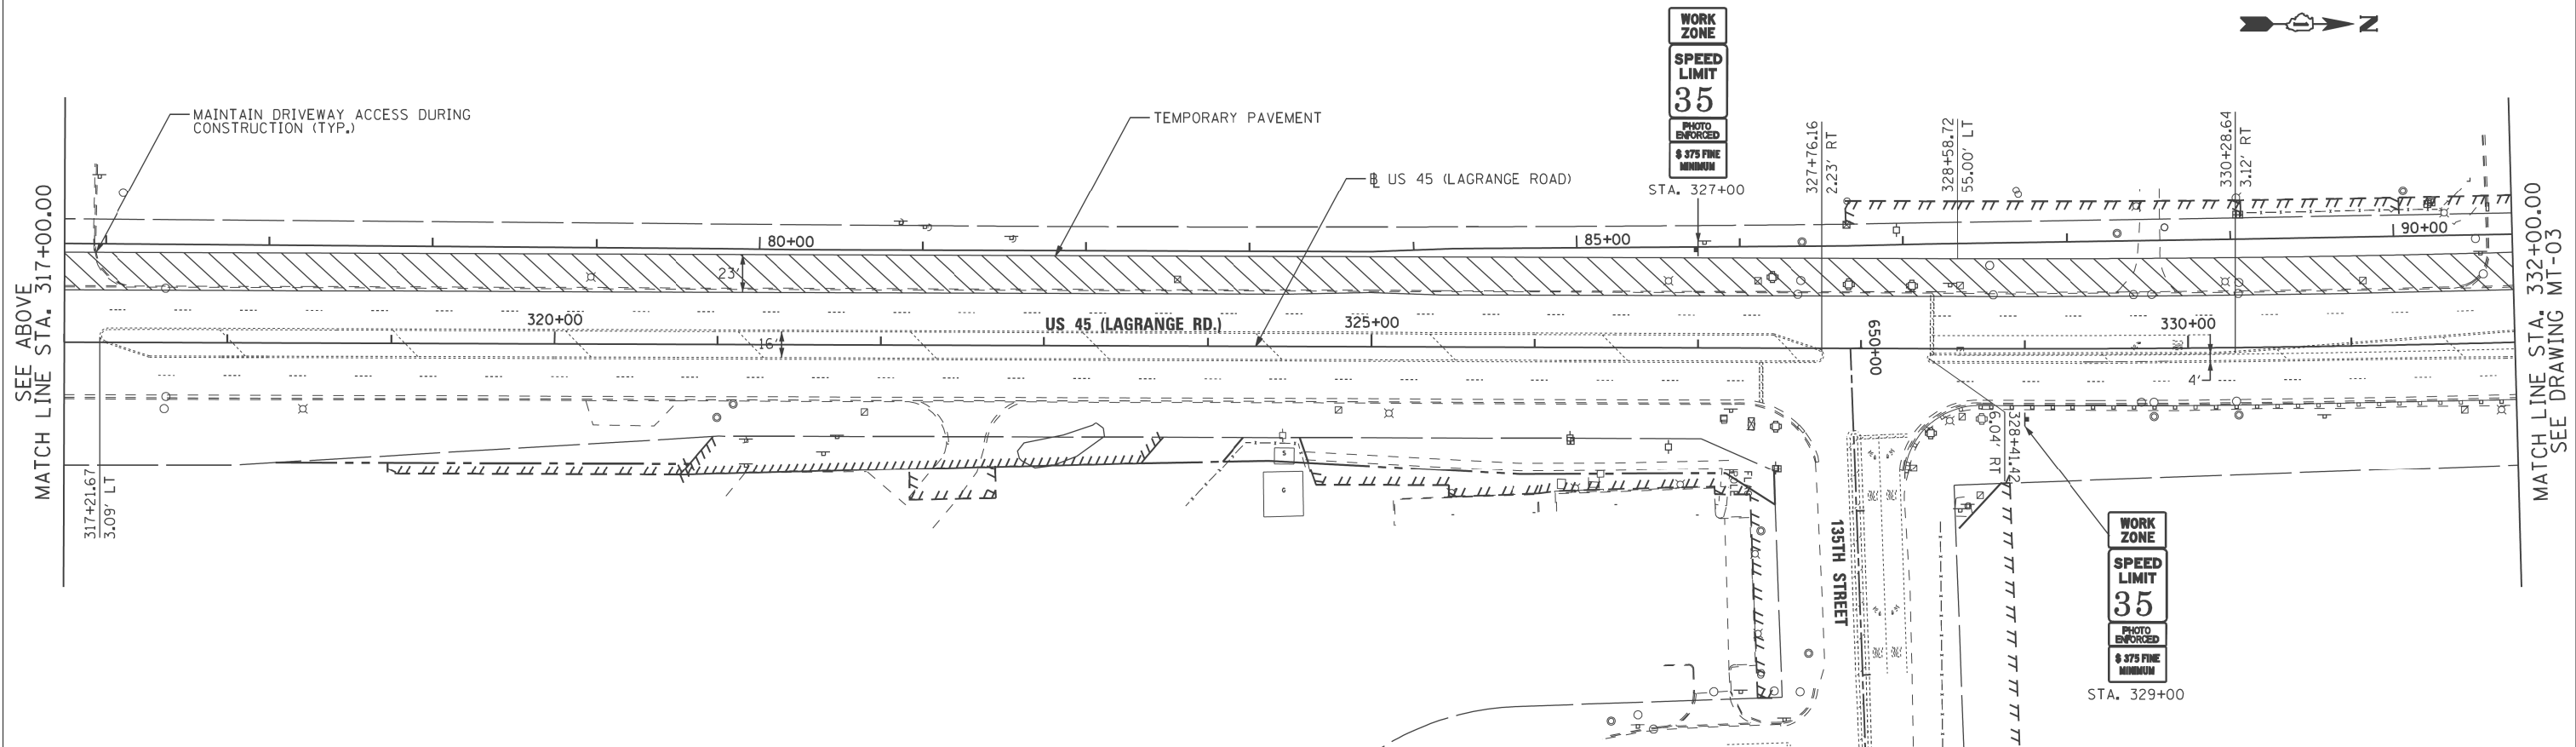


- LEGEND**
- BARRICADE WITH EDGE LINE
 - CONE, DRUM OR BARRICADE
 - BARRICADE TYPE III
 - PANELS I
 - TEMPORARY CONCRETE BARRIER
 - IMPACT ATTENUATOR, TEMPORARY
 - TEMPORARY PAVEMENT
 - PROPOSED PAVEMENT
 - PROPOSED PAVEMENT (OFF-PEAK LANE CLOSURE)
 - TEMPORARY PAVEMENT WEDGE

SEE SHEET MN-03 FOR INTERSECTION STAGING DETAILS OF 135TH STREET.

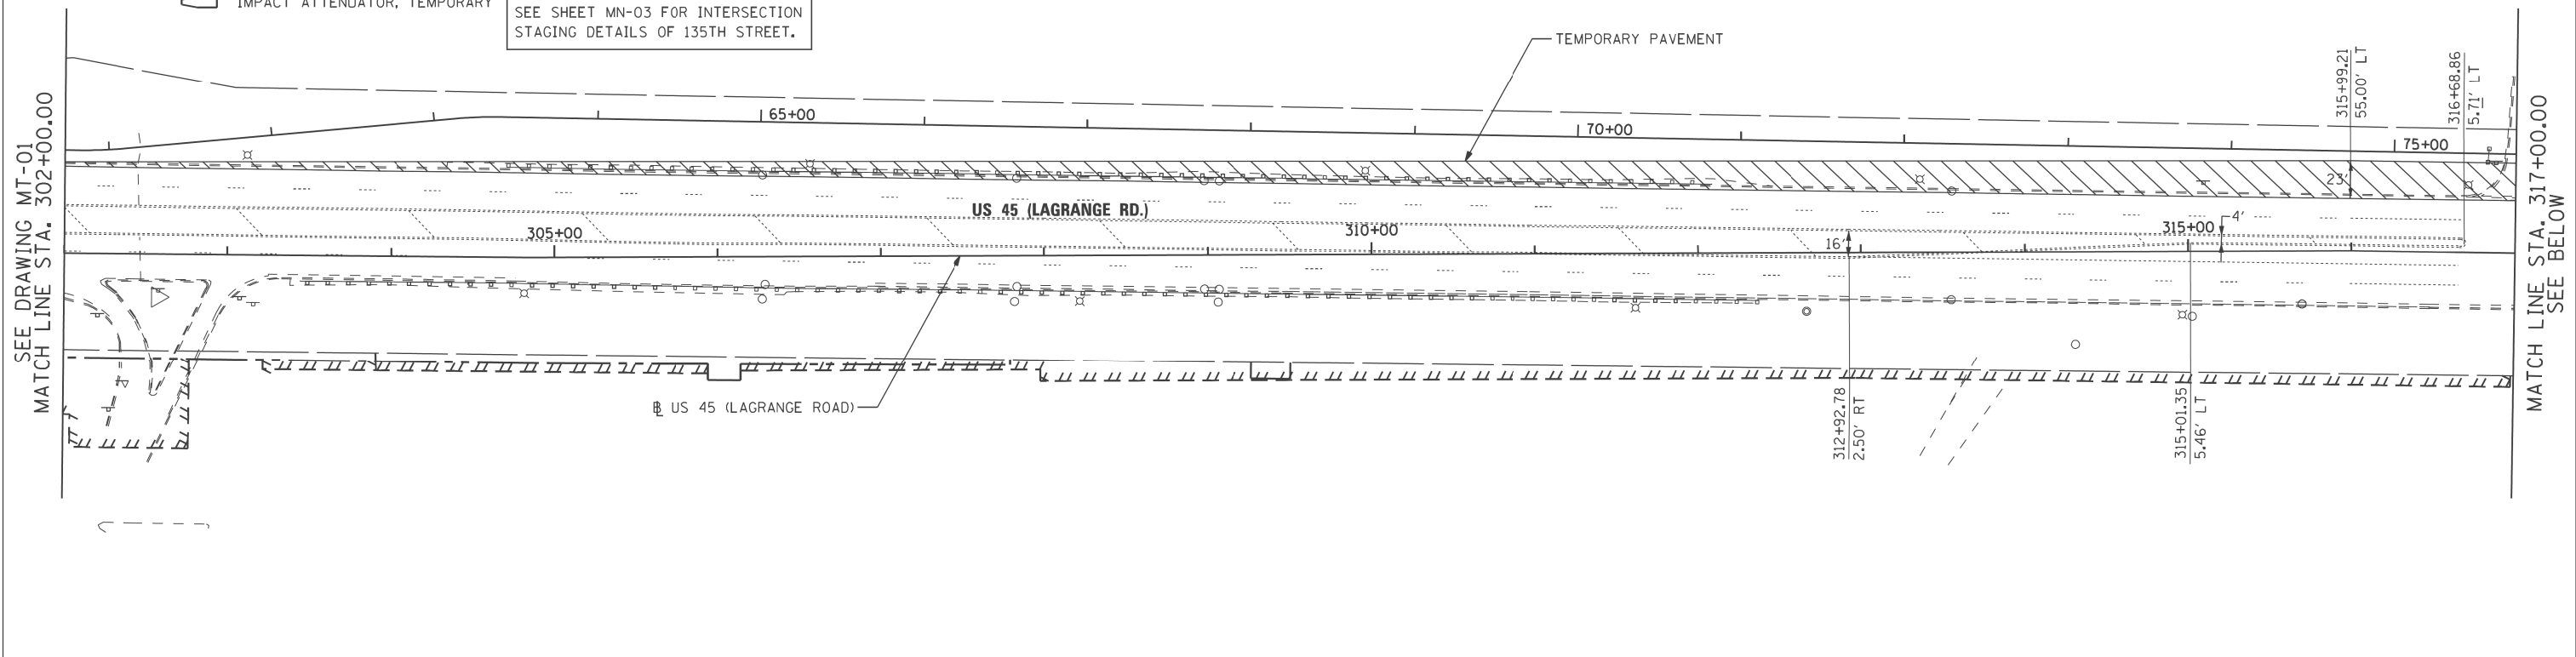

URS
100 S. WACKER DR.
SUITE 500
CHICAGO, IL 60606
TEL (312) 935-1000
FAX (312) 935-4198

| | | | |
|---|----------------------|-----------------|-----------|
| FILE NAME = | USER NAME = hbdell | DESIGNED - TRK | REVISED - |
| P:\P-12-9\50-100T-URS-US 45 (Lagrange Rd)\North Segment_60M62\Design\Sh\160M62-SHT-DRAWING\02.dgn | | TRK | REVISED - |
| PLOT SCALE = #SCALE# | CHECKED - MJT | | REVISED - |
| SHT_DOUBLE PLAN | PLOT DATE = 2/1/2013 | DATE - 03/13/13 | REVISED - |

**STATE OF ILLINOIS
DEPARTMENT OF TRANSPORTATION**

**MAINTENANCE OF TRAFFIC PRE-STAGE PLAN
US 45 (LAGRANGE ROAD)**

SCALE: 1"=50' SHEET STA. 302+00.00 TO STA. 332+00.00

| | | | | |
|---------------------------|---------|--------------|--------------|-----------|
| F.A.P. RTE. | SECTION | COUNTY | TOTAL SHEETS | SHEET NO. |
| 330 | 103R-5 | COOK | 778 | 97 |
| MT-02 | | CONTRACT NO. | | |
| ILLINOIS FED. AID PROJECT | | | | |