

LEGEND

- BARRICADE WITH EDGE LINE
- CONE, DRUM OR BARRICADE
- BARRICADE TYPE III
- PANELS I
- TEMPORARY CONCRETE BARRIER
- IMPACT ATTENUATOR, TEMPORARY
- TEMPORARY PAVEMENT
- PROPOSED PAVEMENT
- PROPOSED PAVEMENT (OFF-PEAK LANE CLOSURE)
- TEMPORARY PAVEMENT WEDGE



SEE SHEET MN-03 FOR INTERSECTION STAGING DETAILS OF 131ST STREET.
SEE SHEET MT-07 FOR INTERSECTION STAGING DETAILS OF SOUTHMOOR DRIVE.

CARL SANDBURG HIGH SCHOOL BUILDING

CARL SANDBURG HIGH SCHOOL BUILDING



NOTE: CONTRACTOR SHALL MAINTAIN TWO LANES OF TRAFFIC ON ACCESS ROAD AT ALL TIMES DURING CONSTRUCTION. SEE COMMITMENT NOTE ON SHEET GN-01.

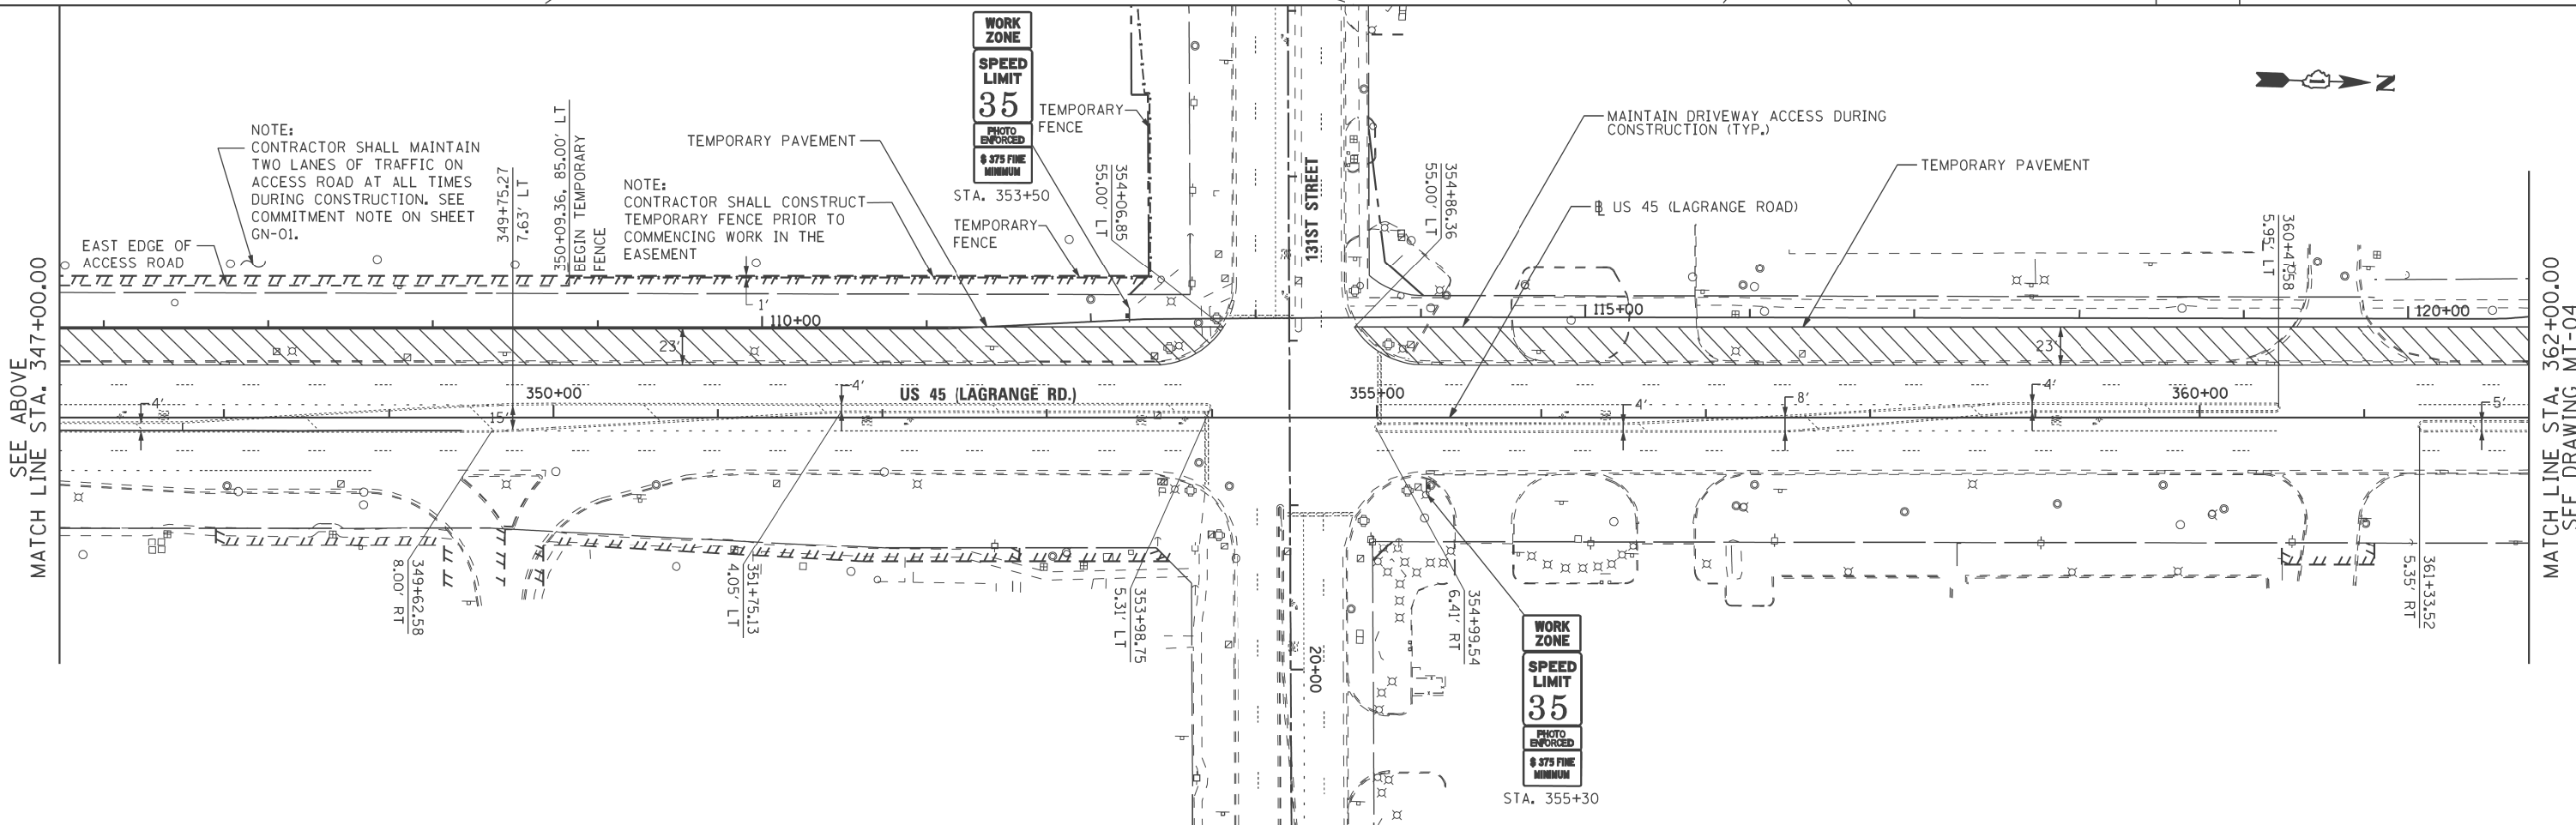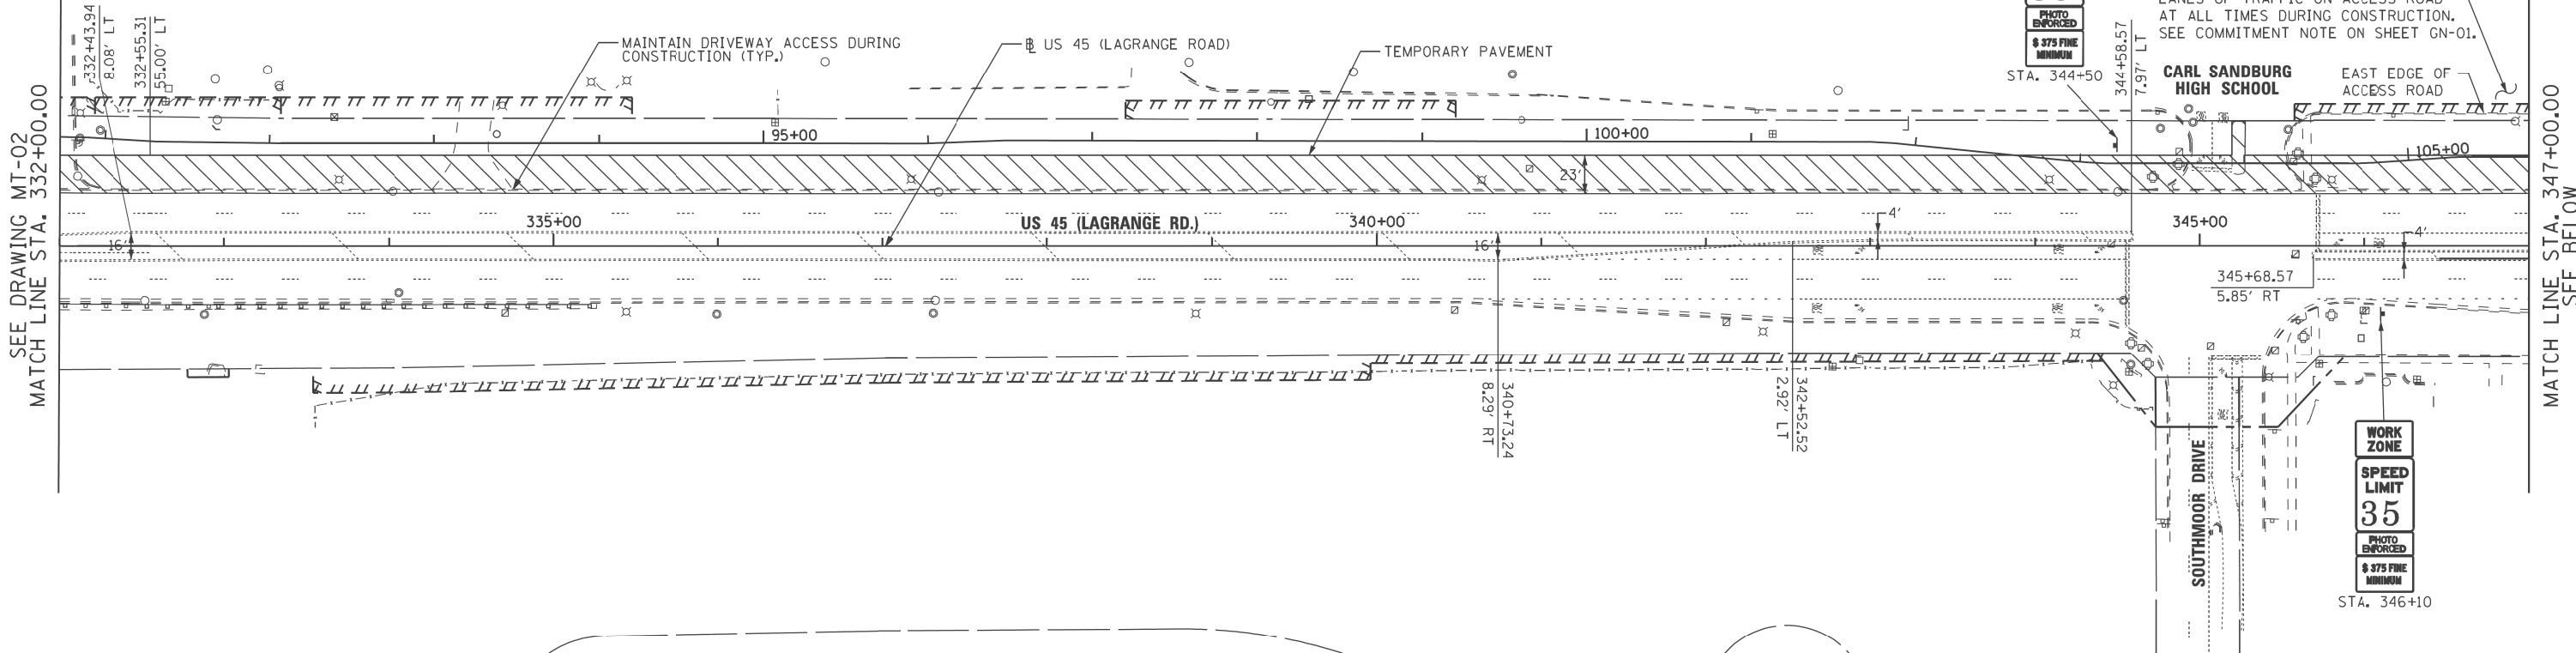

URS
100 S. WACKER DR.
SUITE 500
CHICAGO, IL 60606
TEL (312) 935-1000
FAX (312) 935-4998

FILE NAME = P:\P-12-9150-1DOT-URS-US 45 (Lagrange Rd)\North Segment_60M62\Design\Sh\0160M62-5H-DRAWING\03.dgn	USER NAME = haddell	DESIGNED - TRK	REVISED -
PLOT SCALE = #SCALE#	CHECKED - MJT	REVISOR -	REVISED -
PLOT DATE = 2/1/2013	DATE - 03/13/13	REVISOR -	REVISED -

**STATE OF ILLINOIS
DEPARTMENT OF TRANSPORTATION**

**MAINTENANCE OF TRAFFIC PRE-STAGE PLAN
US 45 (LAGRANGE ROAD)**

SCALE: 1"=50' SHEET STA. 332+00.00 TO STA. 362+00.00

F.A.P. RTE. 330	SECTION 103R-5	COUNTY COOK	TOTAL SHEETS 778	SHEET NO. 98
MT-03		CONTRACT NO.		
ILLINOIS FED. AID PROJECT				