
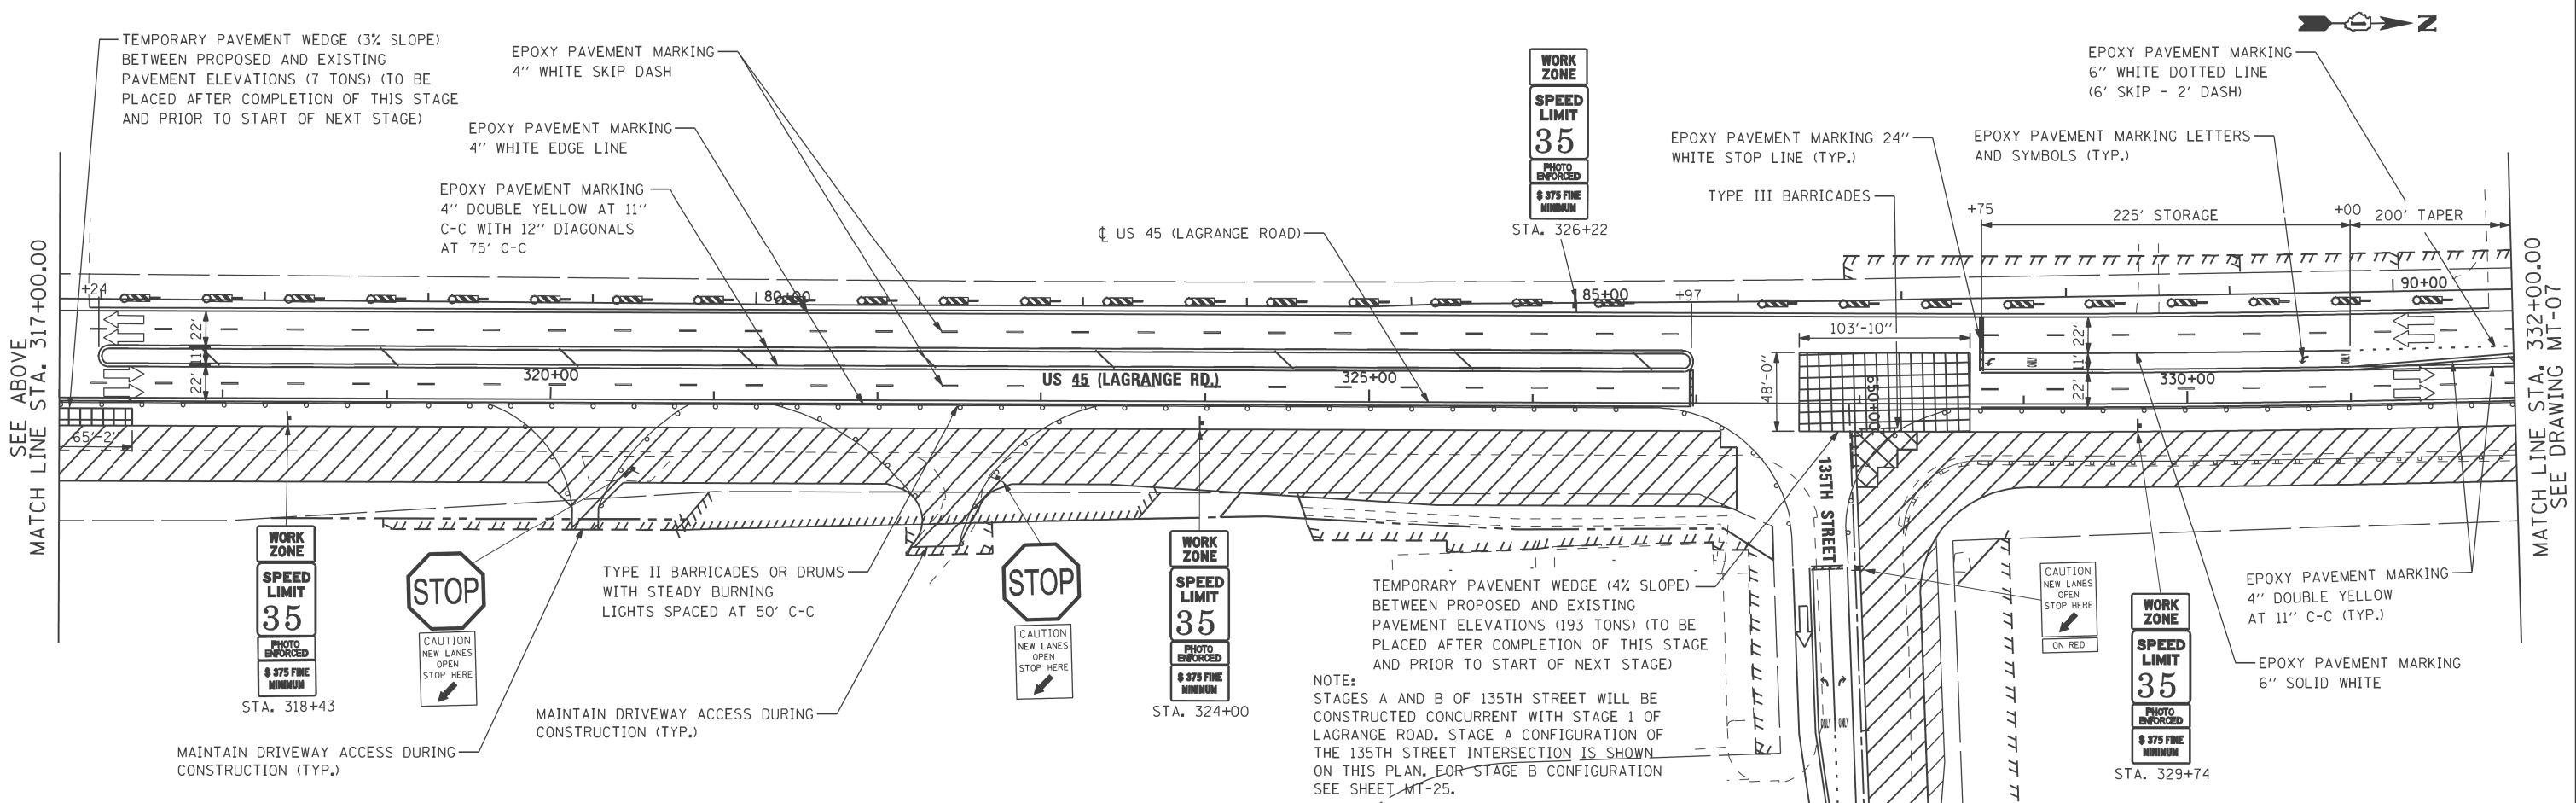


- LEGEND**
- BARRICADE WITH EDGE LINE
 - CONE, DRUM OR BARRICADE
 - BARRICADE TYPE III
 - PANELS I
 - TEMPORARY CONCRETE BARRIER
 - IMPACT ATTENUATOR, TEMPORARY
 - TEMPORARY PAVEMENT
 - PROPOSED PAVEMENT
 - PROPOSED PAVEMENT (OFF-PEAK LANE CLOSURE)
 - TEMPORARY PAVEMENT WEDGE

SEE SHEET MN-03 FOR INTERSECTION STAGING DETAILS OF 135TH STREET.

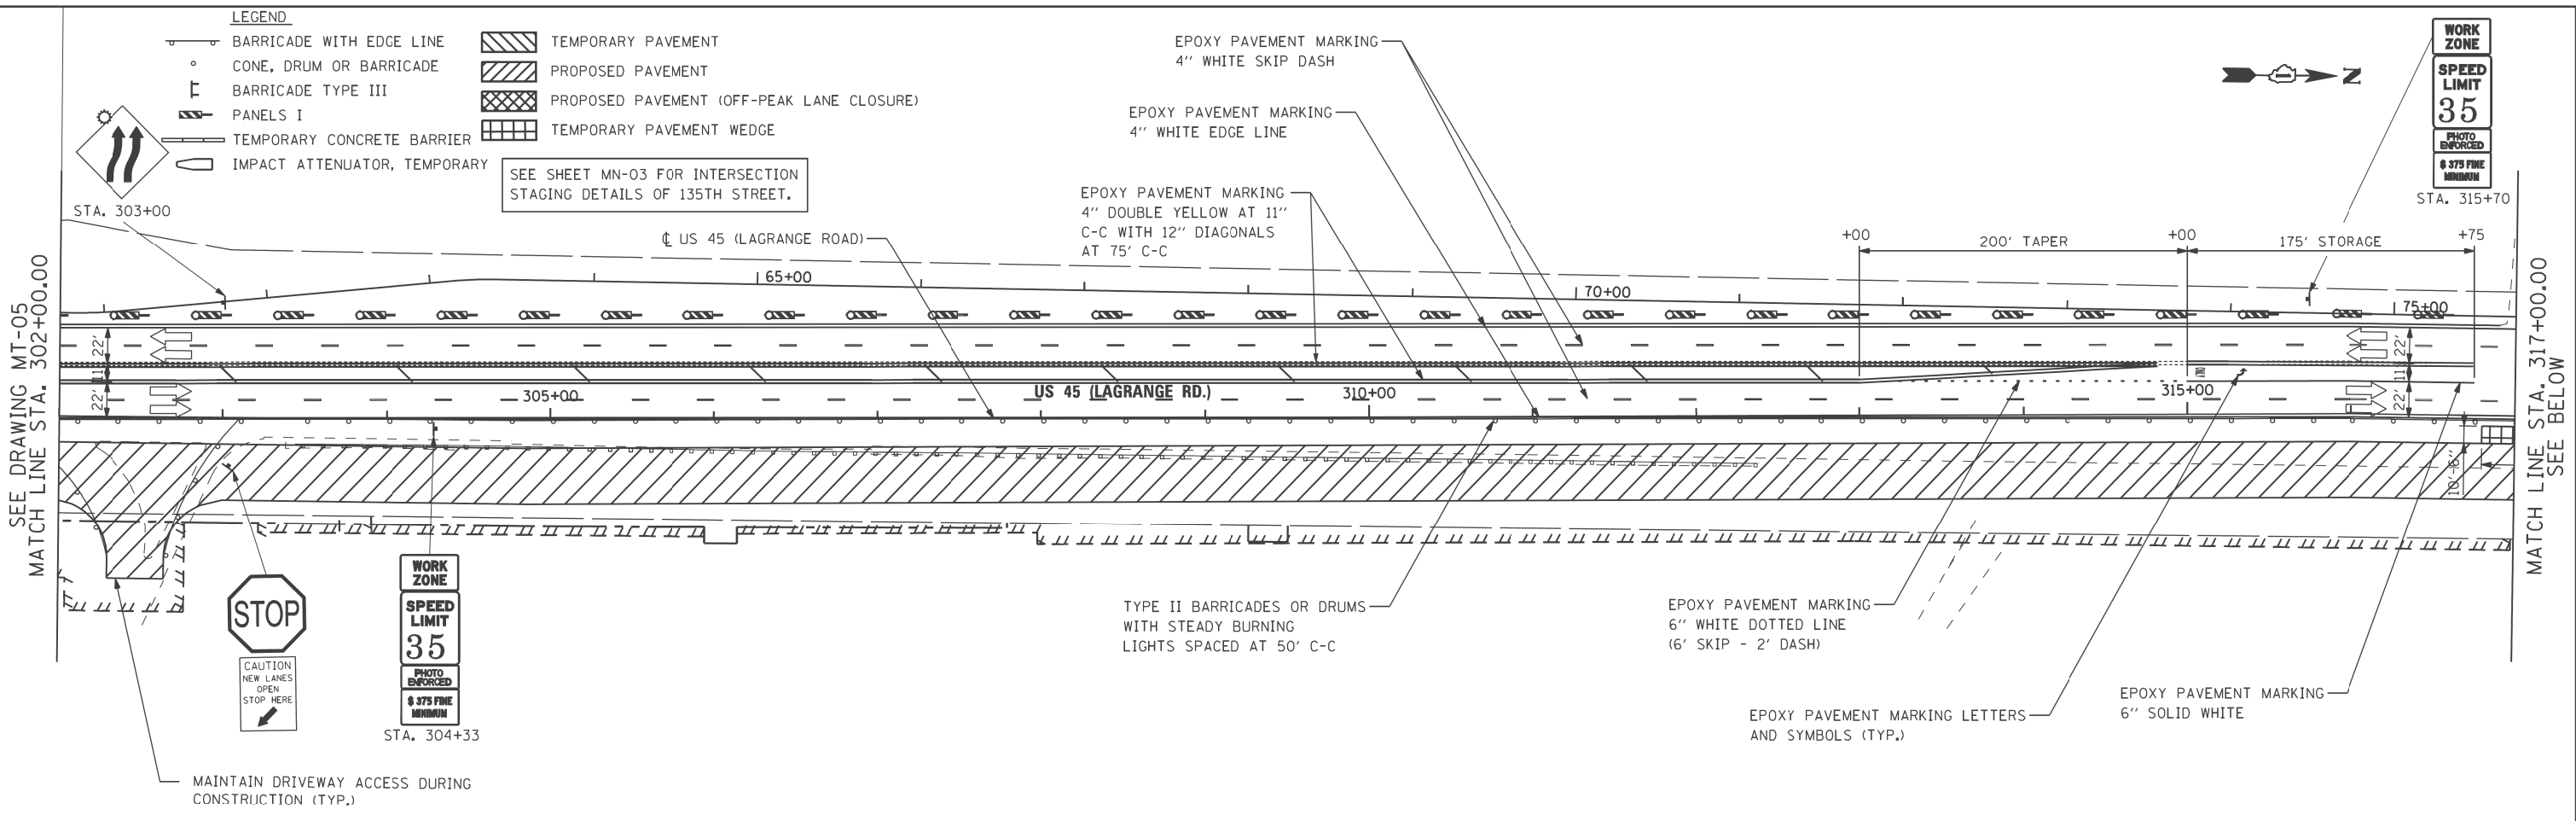

NOTE:
STAGES A AND B OF 135TH STREET WILL BE CONSTRUCTED CONCURRENT WITH STAGE 1 OF LAGRANGE ROAD. STAGE A CONFIGURATION OF THE 135TH STREET INTERSECTION IS SHOWN ON THIS PLAN, FOR STAGE B CONFIGURATION SEE SHEET MT-25.

100 S. WACKER DR.
1000 S.W. STATE ST.
CHICAGO, IL 60606
TEL (312) 935-1000
FAX (312) 935-4998



FILE NAME = P:\P-12-9\150_1DOT-URS_US 45 (Lagrange Rd)\North Segment_60M62\Design\Sh\160M62-SHT-DRAWING\06.dgn	USER NAME = habdel10	DESIGNED - TRK	REVISED -
PLOT SCALE = #SCALE#	CHECKED - MJT	REVISIED -	REVISIED -
SHT_DOUBLE PLAN	DATE - 03/13/13	REVISIED -	REVISIED -

**STATE OF ILLINOIS
DEPARTMENT OF TRANSPORTATION**

MAINTENANCE OF TRAFFIC STAGE 1 PLAN US 45 (LAGRANGE ROAD)	
SCALE: 1"=50'	SHEET
STA. 302+00.00 TO STA. 332+00.00	

F.A.P. RTE. 330	SECTION 103R-5	COUNTY COOK	TOTAL SHEETS 778	SHEET NO. 101
MT-06		CONTRACT NO.		
ILLINOIS FED. AID PROJECT				