
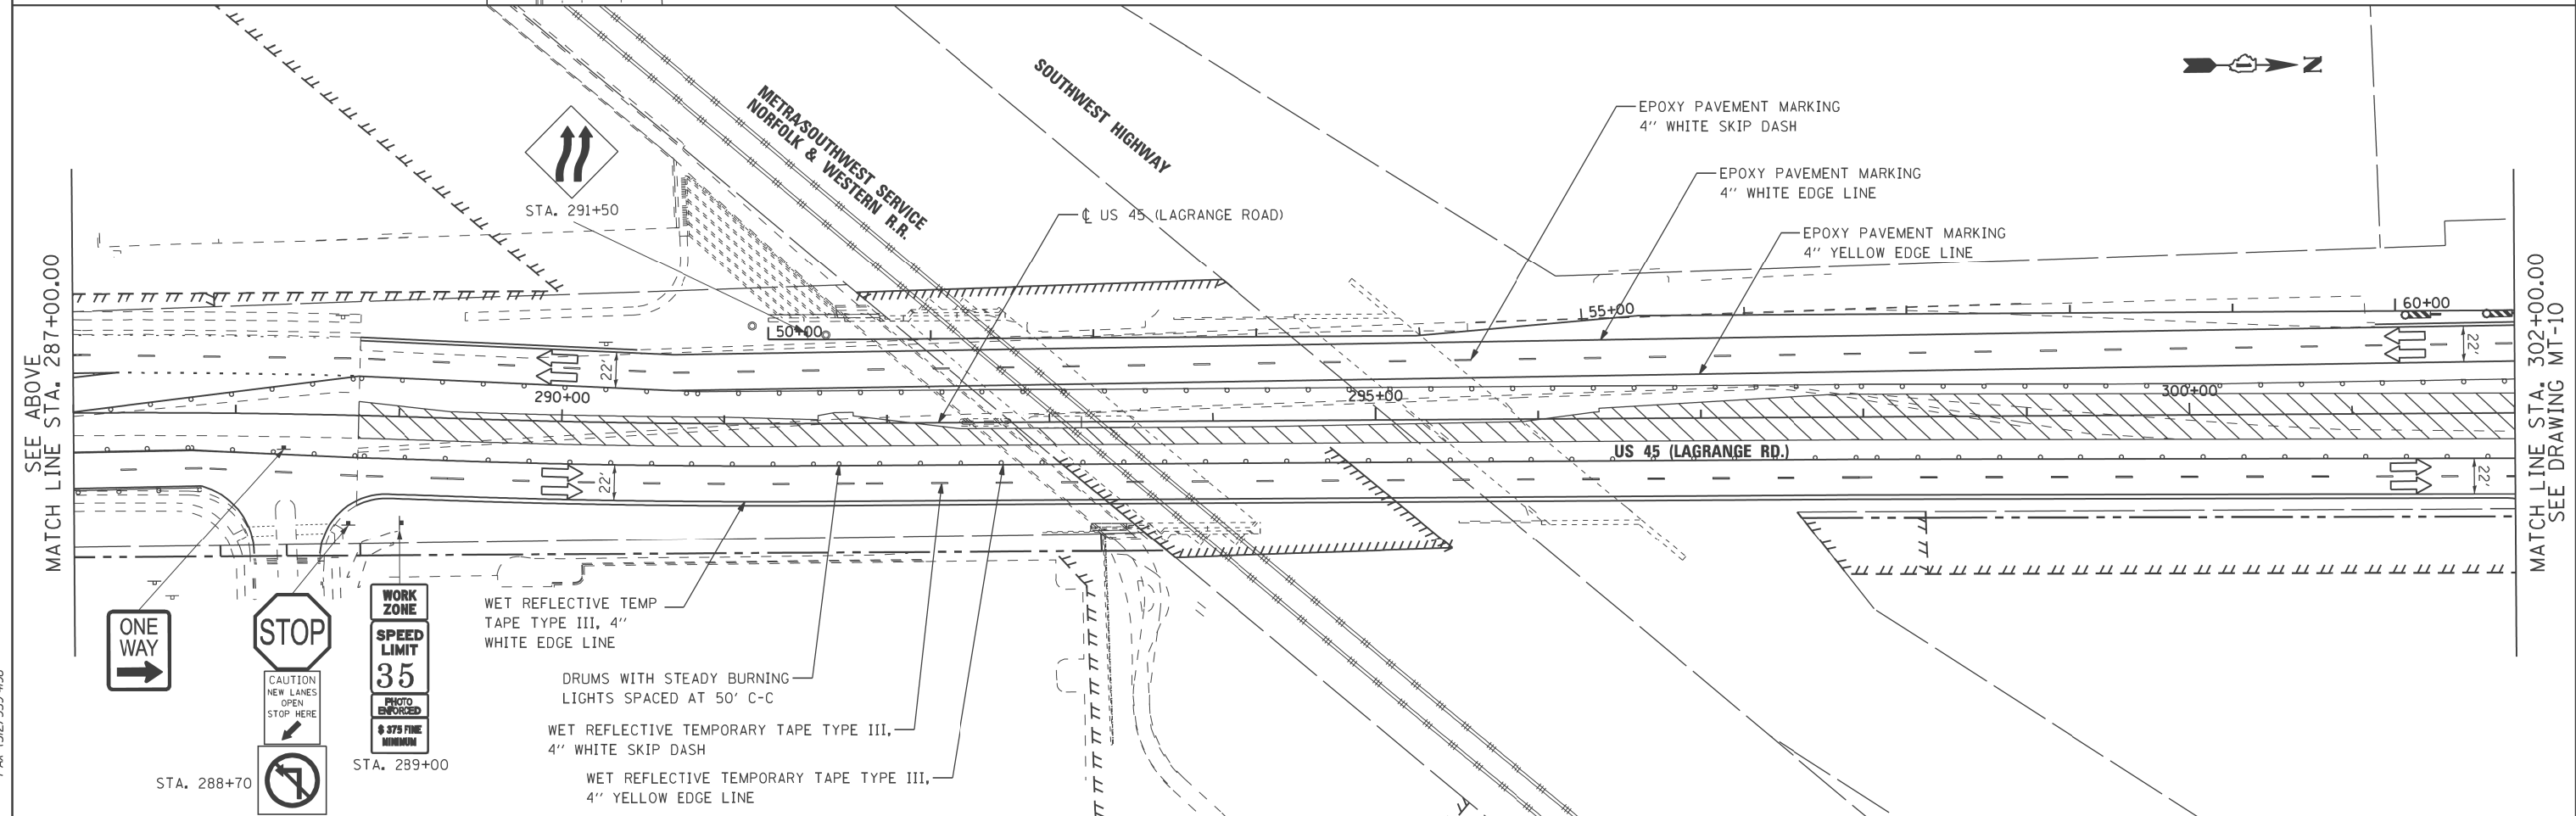


CONTRACT 60M61

- LEGEND**
- BARRICADE WITH EDGE LINE
  - CONE, DRUM OR BARRICADE
  - BARRICADE TYPE III
  - PANELS I
  - TEMPORARY CONCRETE BARRIER
  - IMPACT ATTENUATOR, TEMPORARY
  - TEMPORARY PAVEMENT
  - PROPOSED PAVEMENT
  - PROPOSED PAVEMENT (OFF-PEAK LANE CLOSURE)
  - TEMPORARY PAVEMENT WEDGE

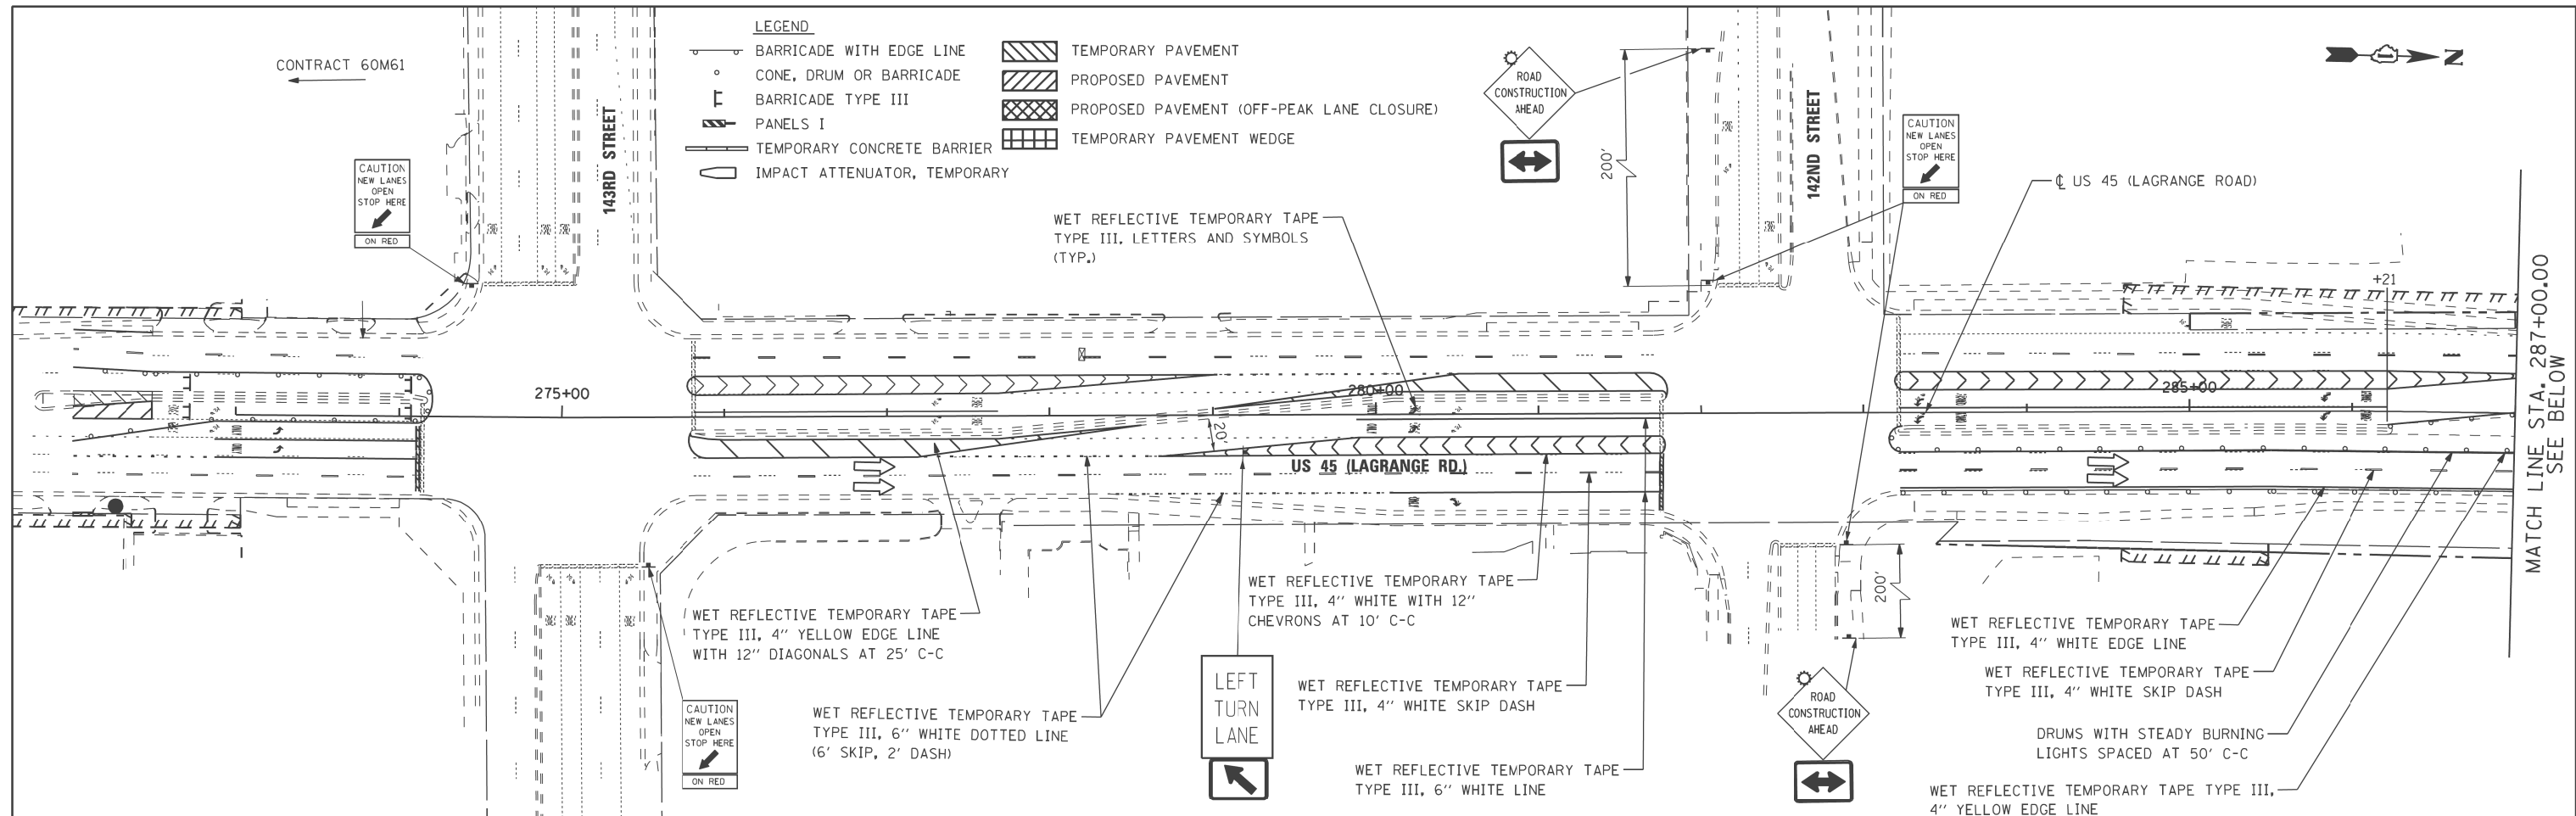

**URS**  
 100 S. WACKER DR.  
 15TH FLOOR  
 CHICAGO, IL 60606  
 TEL (312) 935-1000  
 FAX (312) 935-4998

FILE NAME =	USER NAME = haddell	DESIGNED - TRK	REVISED -
P:\P-12-9\50_1DOT-URS-US 45 (Lagrange Rd)\North Segment_60M62\Design\Sh\160M62-SHT-DRAWING\09.dgn		TRK	REVISED -
PLOT SCALE = #SCALE#		CHECKED - MJT	REVISED -
SHT_DOUBLE PLAN	PLOT DATE = 2/1/2013	DATE - 03/13/13	REVISED -

**STATE OF ILLINOIS  
 DEPARTMENT OF TRANSPORTATION**

**MAINTENANCE OF TRAFFIC STAGE 2 PLAN  
 US 45 (LAGRANGE ROAD)**

SCALE: 1"=50' SHEET STA. BEGIN TO STA. 302+00.00

F.A.P. RTE.	SECTION	COUNTY	TOTAL SHEETS	SHEET NO.
330	103R-5	COOK	778	104
MT-09			CONTRACT NO.	
ILLINOIS FED. AID PROJECT				