
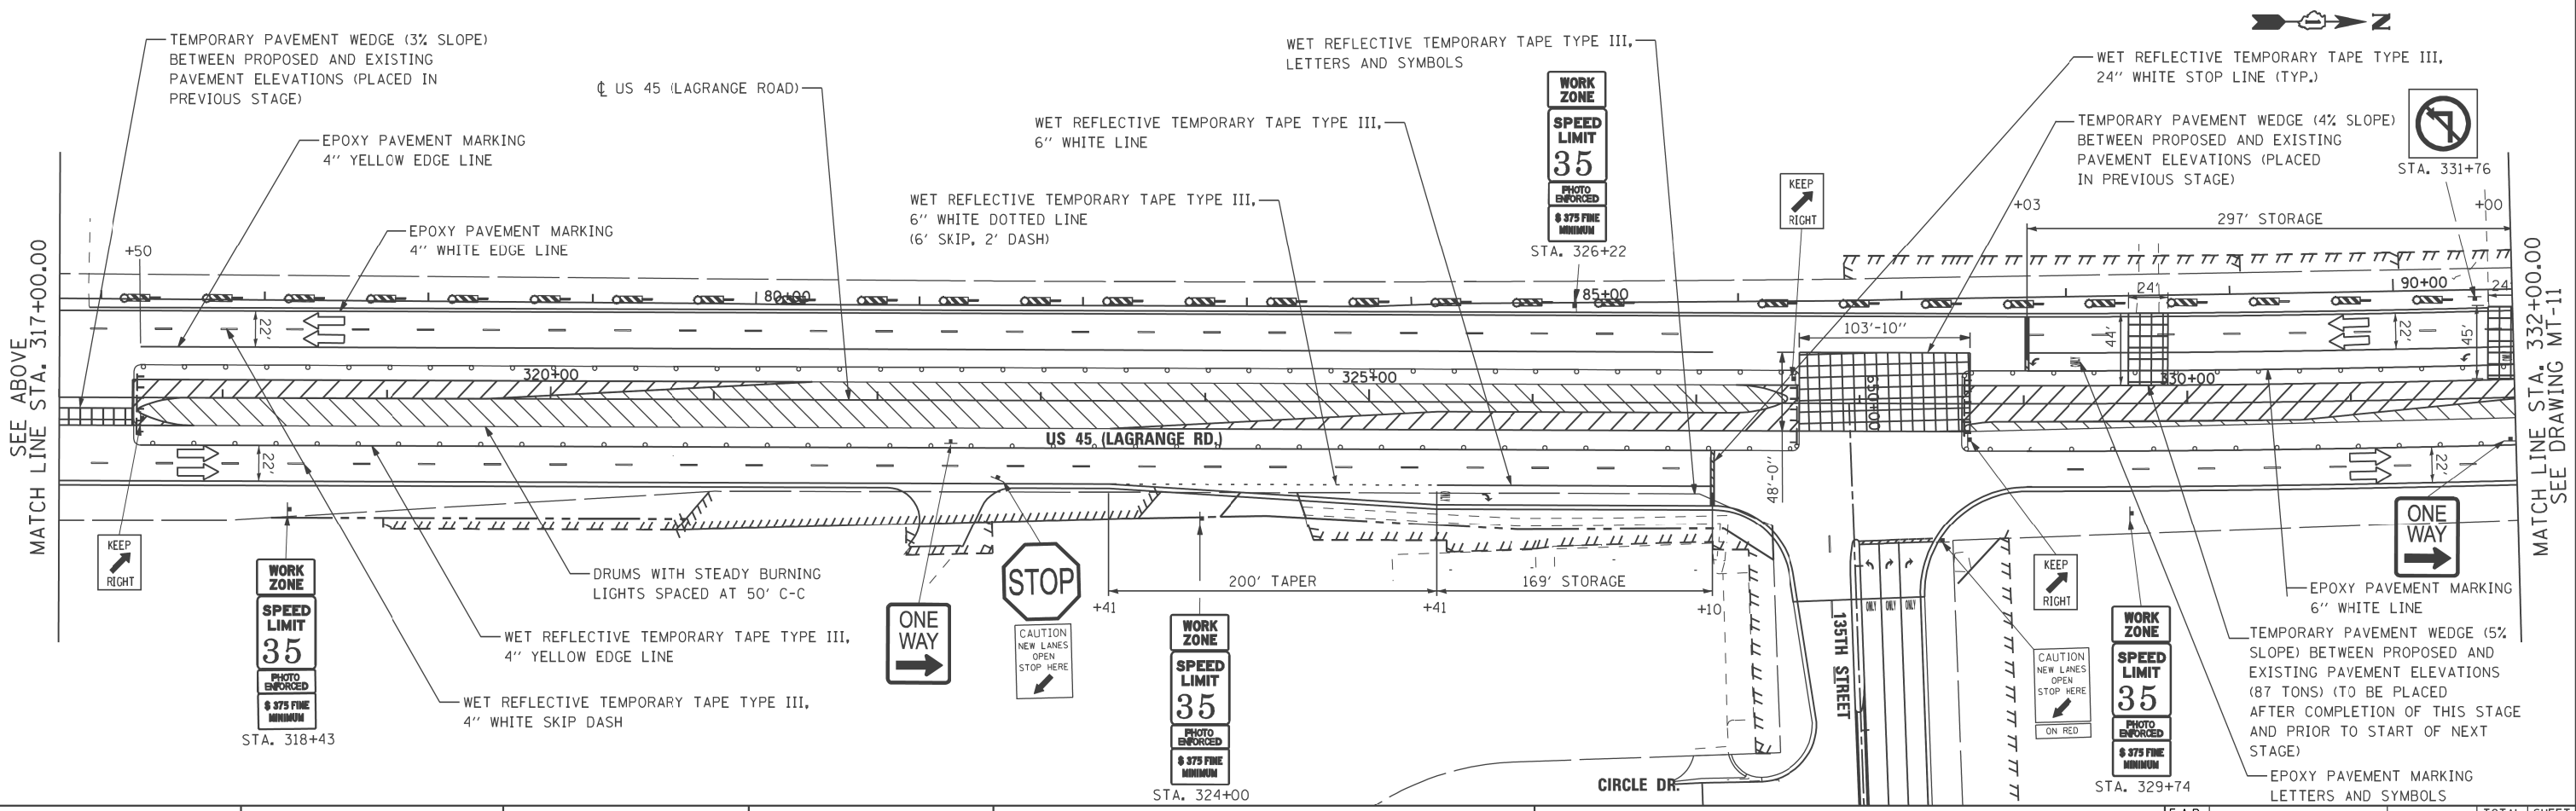


- LEGEND**
- BARRICADE WITH EDGE LINE
 - CONE, DRUM OR BARRICADE
 - BARRICADE TYPE III
 - PANELS I
 - TEMPORARY CONCRETE BARRIER
 - IMPACT ATTENUATOR, TEMPORARY
 - TEMPORARY PAVEMENT
 - PROPOSED PAVEMENT
 - PROPOSED PAVEMENT (OFF-PEAK LANE CLOSURE)
 - TEMPORARY PAVEMENT WEDGE

SEE SHEET MN-03 FOR INTERSECTION STAGING DETAILS OF 135TH STREET.

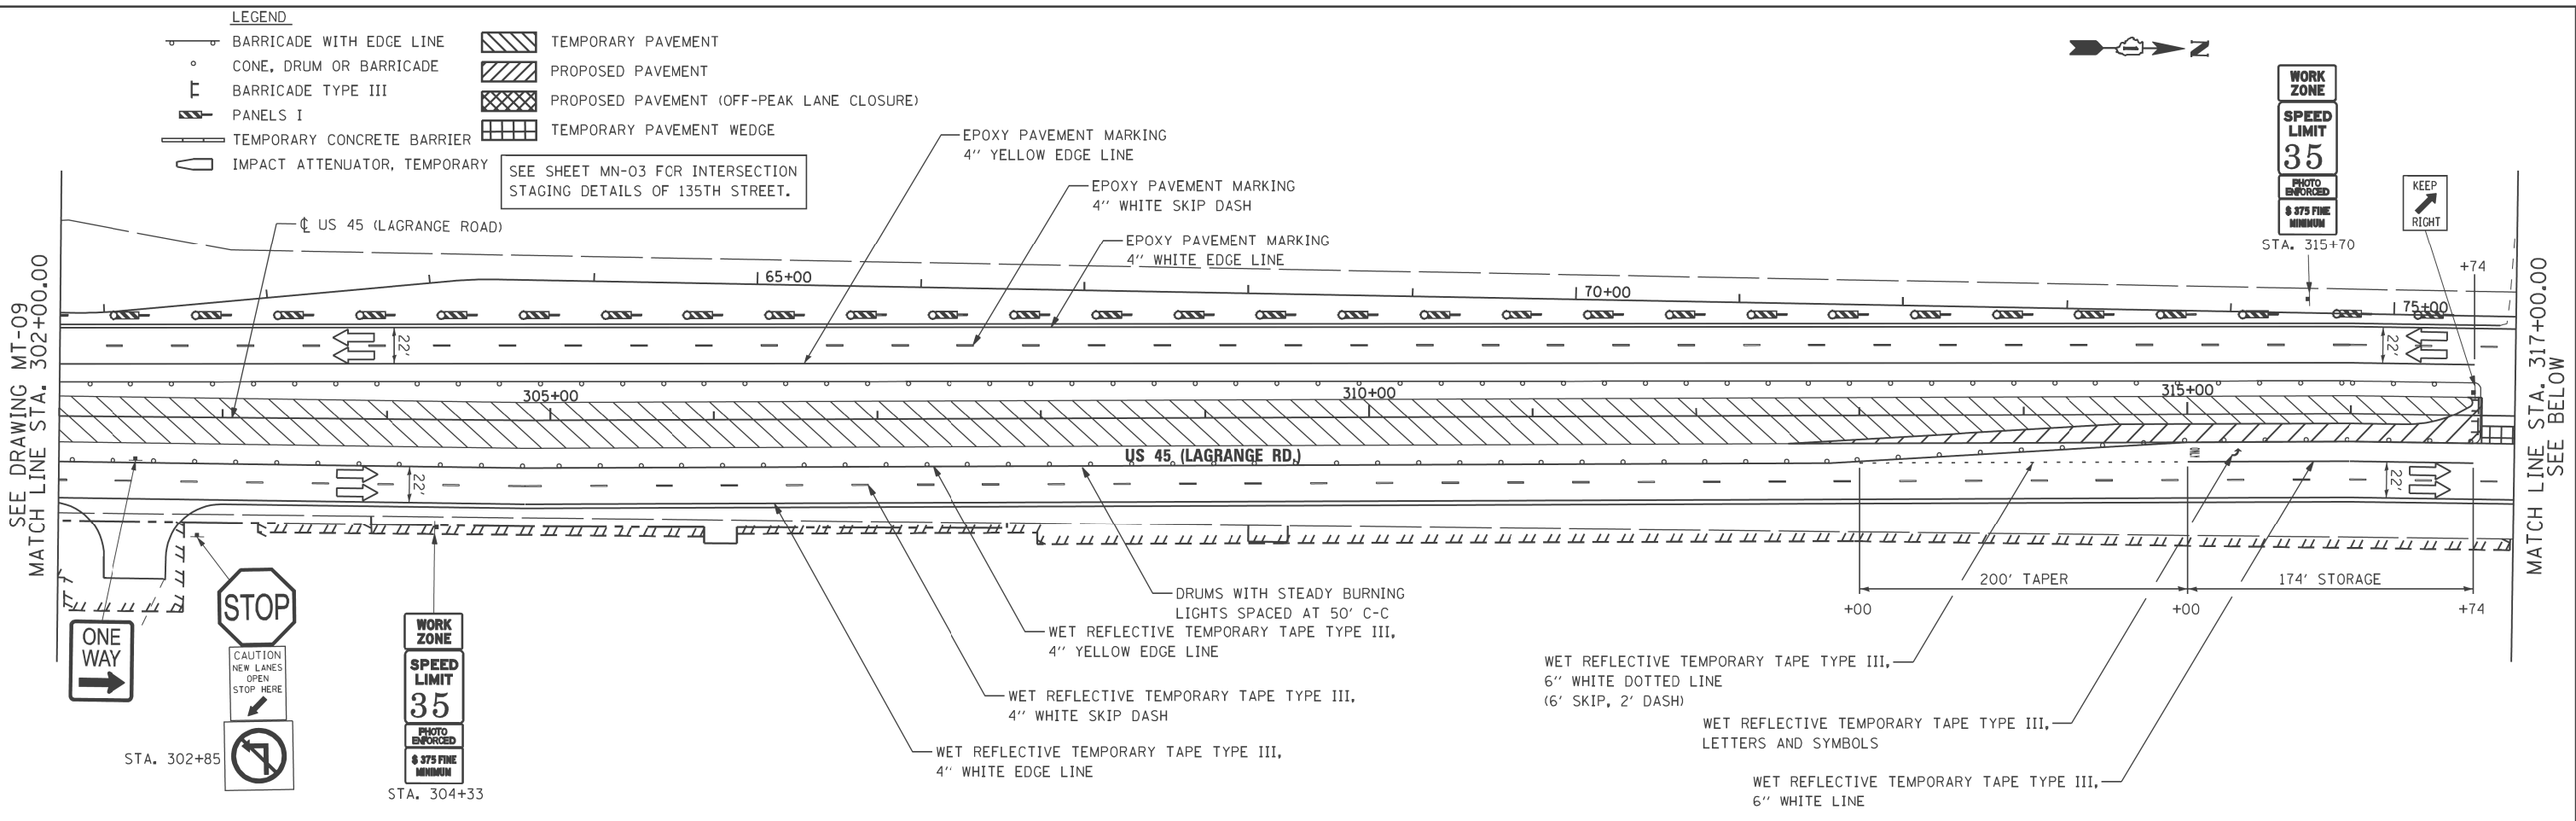

100 S. WACKER DR.
 SUITE 500
 CHICAGO, IL 60606
 TEL (312) 935-1000
 FAX (312) 935-4998

URS

FILE NAME =	USER NAME = hbdell	DESIGNED - TRK	REVISED -
P:\P-12-9\150_1DOT-URS_US 45 (LaGrange Rd) North Segment_60M62\Design\Sh\160M62-SHT-DRAWING110.dgn		TRK	REVISED -
PLOT SCALE = #SCALE#	CHECKED - MJT		REVISED -
SHT_DOUBLE PLAN	DATE - 03/13/13		REVISED -

**STATE OF ILLINOIS
DEPARTMENT OF TRANSPORTATION**

MAINTENANCE OF TRAFFIC STAGE 2 PLAN US 45 (LAGRANGE ROAD)	
SCALE: 1"=50'	SHEET
STA. 302+00.00 TO STA. 332+00.00	

F.A.P. RTE. 330	SECTION 103R-5	COUNTY COOK	TOTAL SHEETS 778	SHEET NO. 105
MT-10		CONTRACT NO.		
ILLINOIS FED. AID PROJECT				