
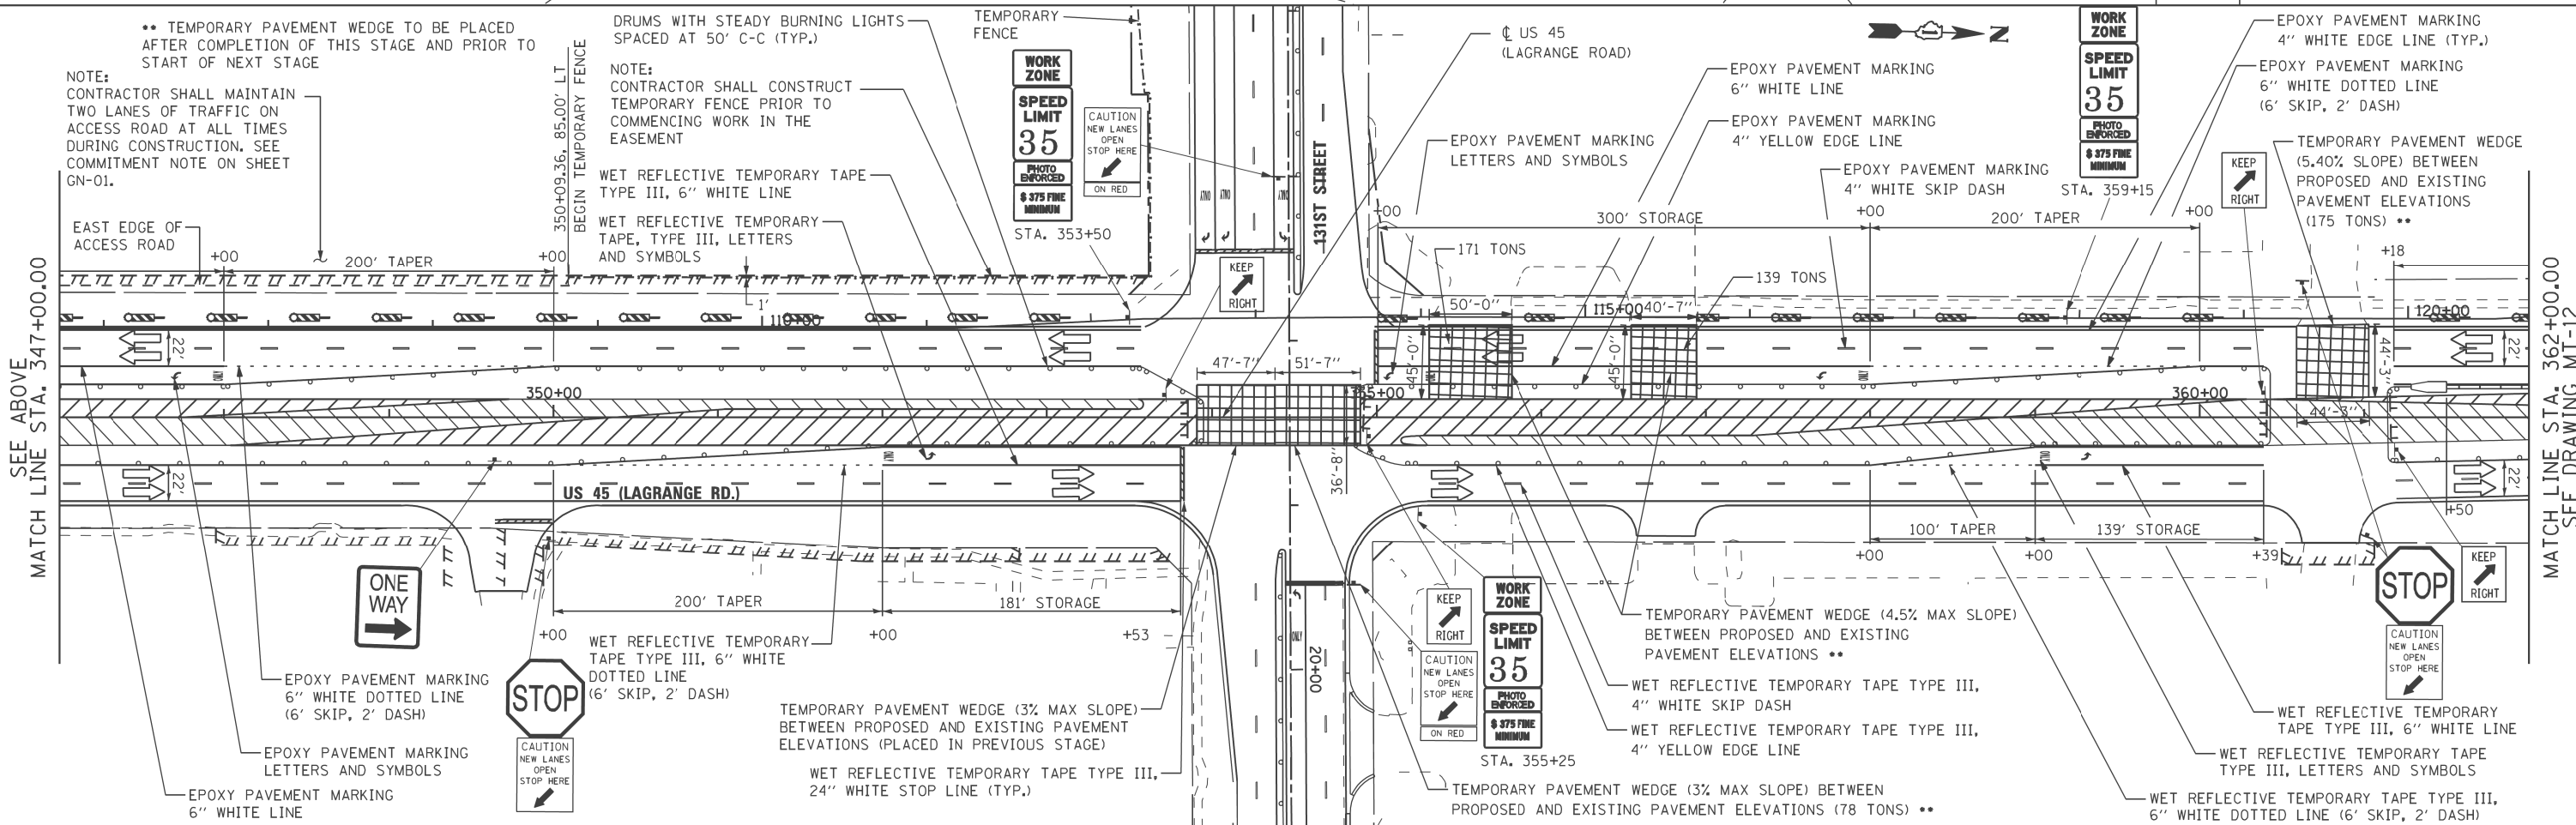


LEGEND

- BARRICADE WITH EDGE LINE
- CONE, DRUM OR BARRICADE
- BARRICADE TYPE III
- PANELS I
- TEMPORARY CONCRETE BARRIER
- IMPACT ATTENUATOR, TEMPORARY
- TEMPORARY PAVEMENT
- PROPOSED PAVEMENT
- PROPOSED PAVEMENT (OFF-PEAK LANE CLOSURE)
- TEMPORARY PAVEMENT WEDGE

SEE SHEET MN-03 FOR INTERSECTION STAGING DETAILS OF 131ST STREET.
SEE SHEET MT-07 FOR INTERSECTION STAGING DETAILS OF SOUTHWOR DRIVE.

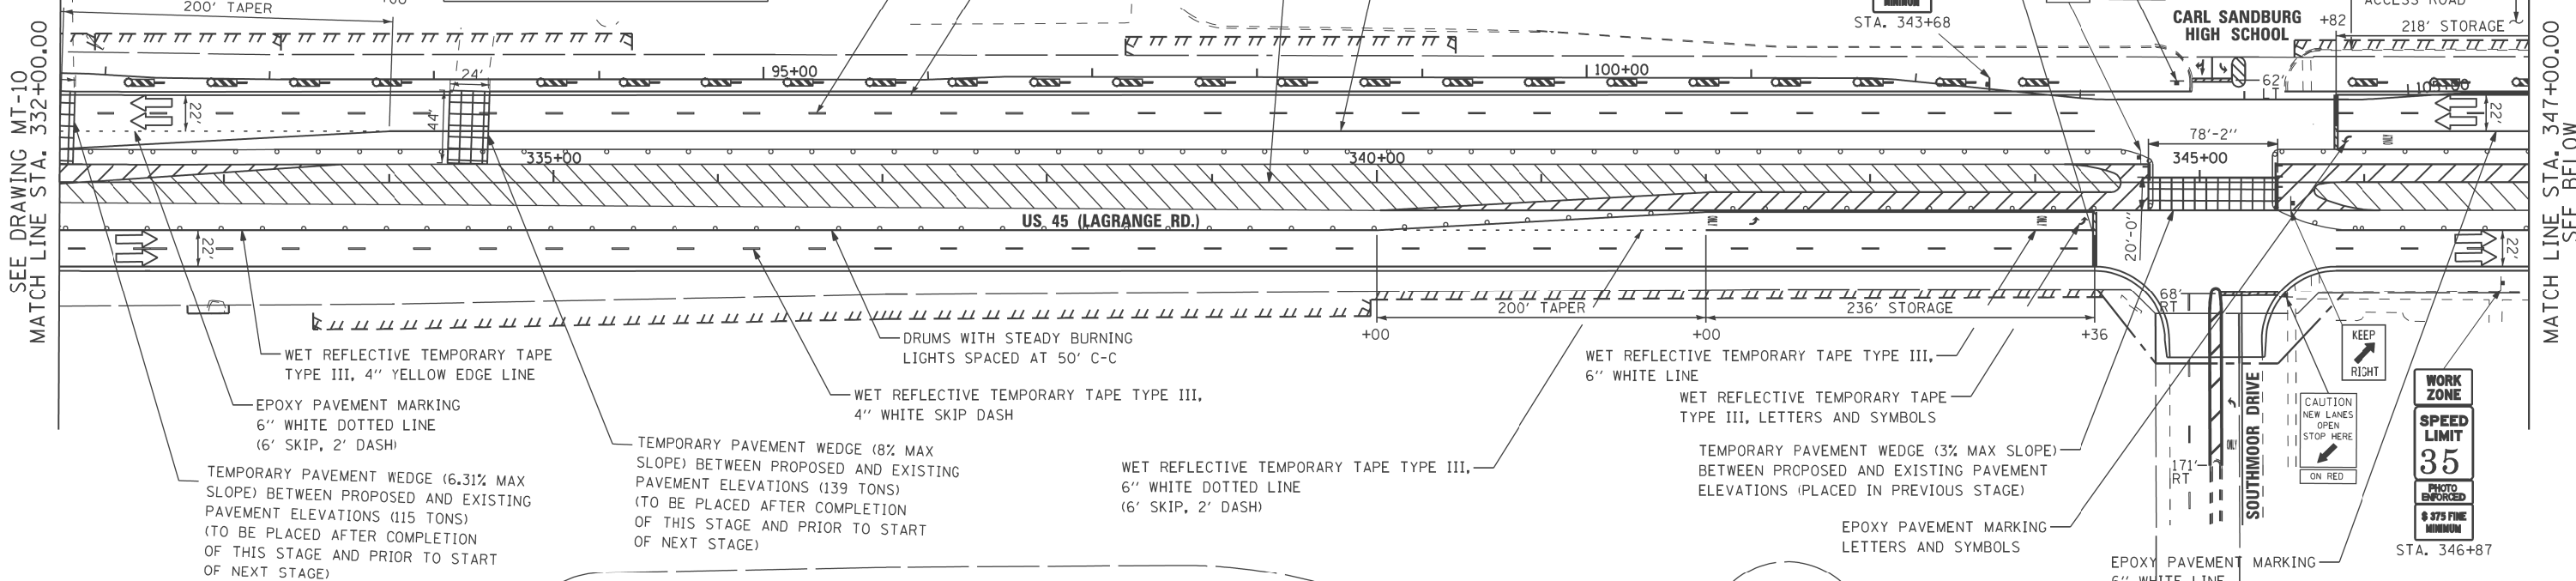

NOTE: CONTRACTOR SHALL MAINTAIN TWO LANES OF TRAFFIC ON ACCESS ROAD AT ALL TIMES DURING CONSTRUCTION. SEE COMMITMENT NOTE ON SHEET GN-01.

•• TEMPORARY PAVEMENT WEDGE TO BE PLACED AFTER COMPLETION OF THIS STAGE AND PRIOR TO START OF NEXT STAGE

NOTE: CONTRACTOR SHALL MAINTAIN TWO LANES OF TRAFFIC ON ACCESS ROAD AT ALL TIMES DURING CONSTRUCTION. SEE COMMITMENT NOTE ON SHEET GN-01.

DRUMS WITH STEADY BURNING LIGHTS SPACED AT 50' C-C (TYP.)

NOTE: CONTRACTOR SHALL CONSTRUCT TEMPORARY FENCE PRIOR TO COMMENCING WORK IN THE EASEMENT

EPOXY PAVEMENT MARKING 6" WHITE DOTTED LINE (6' SKIP, 2' DASH)

EPOXY PAVEMENT MARKING LETTERS AND SYMBOLS

EPOXY PAVEMENT MARKING 6" WHITE LINE

TEMPORARY PAVEMENT WEDGE (3% MAX SLOPE) BETWEEN PROPOSED AND EXISTING PAVEMENT ELEVATIONS (PLACED IN PREVIOUS STAGE)

WET REFLECTIVE TEMPORARY TAPE TYPE III, 24" WHITE STOP LINE (TYP.)

TEMPORARY PAVEMENT WEDGE (4.5% MAX SLOPE) BETWEEN PROPOSED AND EXISTING PAVEMENT ELEVATIONS ••

WET REFLECTIVE TEMPORARY TAPE TYPE III, 4" WHITE SKIP DASH

WET REFLECTIVE TEMPORARY TAPE TYPE III, 4" YELLOW EDGE LINE

WET REFLECTIVE TEMPORARY TAPE TYPE III, 6" WHITE LINE

WET REFLECTIVE TEMPORARY TAPE TYPE III, LETTERS AND SYMBOLS

WET REFLECTIVE TEMPORARY TAPE TYPE III, 6" WHITE DOTTED LINE (6' SKIP, 2' DASH)

100 S. WACKER DR.
 5TH FLOOR
 CHICAGO, IL 60606
 TEL (312) 935-1000
 FAX (312) 935-4998



FILE NAME =	USER NAME = haddell	DESIGNED - TRK	REVISED -
P:\P-12-9\150-100T-URS-US 45 (Lagrange Rd)\North Segment_60M62\Design\Shd\160M62-SHT-DRAWING\111.dgn		TRK	REVISED -
PLOT SCALE = #SCALE#	CHECKED - MJT		REVISED -
SHT_DOUBLE PLAN	PLOT DATE = 2/1/2013	DATE - 03/13/13	REVISED -

**STATE OF ILLINOIS
DEPARTMENT OF TRANSPORTATION**

**MAINTENANCE OF TRAFFIC STAGE 2 PLAN
US 45 (LAGRANGE ROAD)**

SCALE: 1"=50' SHEET STA. 332+00.00 TO STA. 362+00.00

F.A.P. RTE.	SECTION	COUNTY	TOTAL SHEETS	SHEET NO.
330	103R-5	COOK	778	106
MT-11			CONTRACT NO.	
ILLINOIS FED. AID PROJECT				