

- LEGEND**
- BARRICADE WITH EDGE LINE
 - CONE, DRUM OR BARRICADE
 - BARRICADE TYPE III
 - PANELS I
 - TEMPORARY CONCRETE BARRIER
 - IMPACT ATTENUATOR, TEMPORARY
 - TEMPORARY PAVEMENT
 - PROPOSED PAVEMENT
 - PROPOSED PAVEMENT (OFF-PEAK LANE CLOSURE)
 - TEMPORARY PAVEMENT WEDGE

SEE SHEET MN-03 FOR INTERSECTION STAGING DETAILS OF 135TH STREET.

TYPE II BARRICADES OR DRUMS WITH STEADY BURNING LIGHTS SPACED AT 50' C-C

WET REFLECTIVE TEMPORARY TAPE TYPE III, 4" WHITE EDGE LINE

WET REFLECTIVE TEMPORARY TAPE TYPE III, 4" WHITE SKIP DASH (TYP.)

WET REFLECTIVE TEMPORARY TAPE TYPE III, 4" DOUBLE YELLOW LINE

WET REFLECTIVE TEMPORARY TAPE TYPE III, 6" WHITE DOTTED LINE (6' SKIP, 2' DASH)


WET REFLECTIVE TEMPORARY TAPE TYPE III, 6" WHITE LINE

WET REFLECTIVE TEMPORARY TAPE TYPE III, LETTERS AND SYMBOLS (TYP.)

WORK ZONE
SPEED LIMIT 35
 PHOTO ENFORCED
 \$ 375 FINE MINIMUM

SEE DRAWING MT-13
 MATCH LINE STA. 302+00.00

MATCH LINE STA. 317+00.00
 SEE BELOW

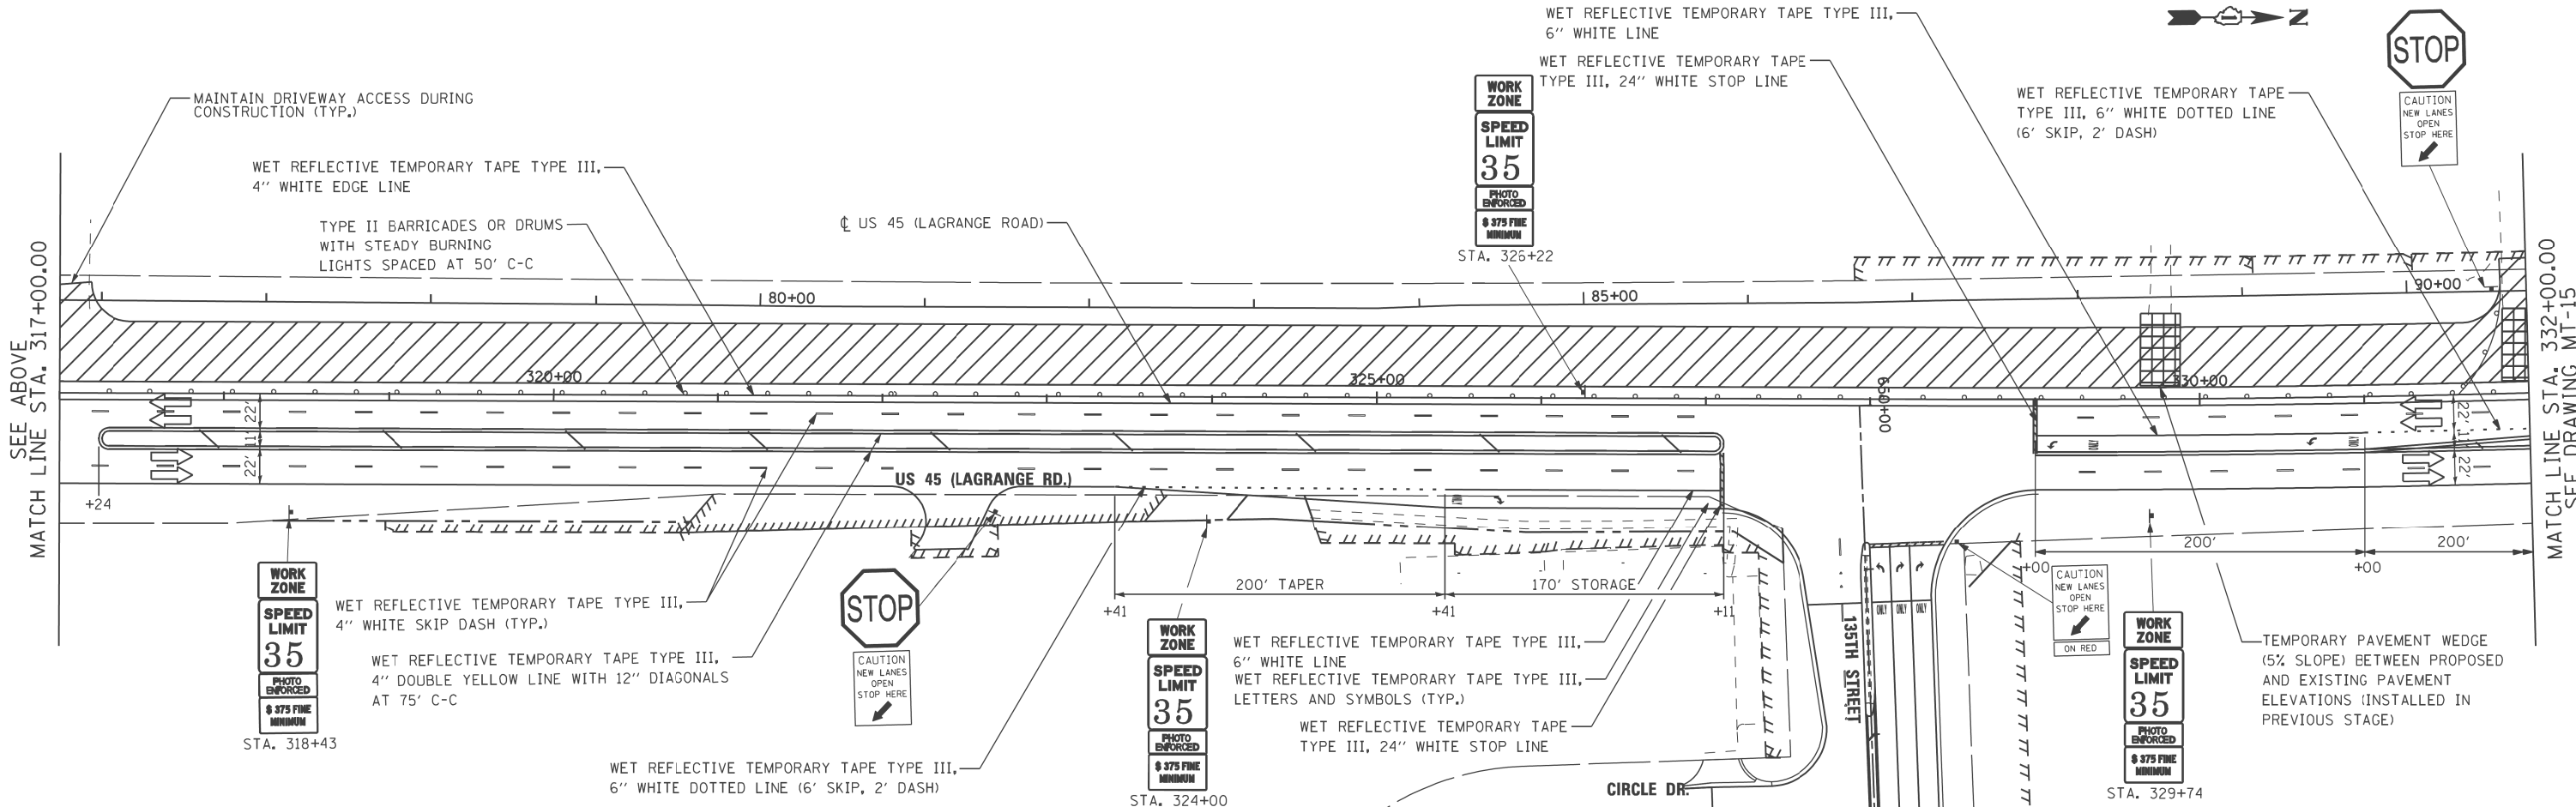

SEE ABOVE
 MATCH LINE STA. 317+00.00

MATCH LINE STA. 332+00.00
 SEE DRAWING MT-15

URS
 100 S. WACKER DR.
 SUITE 500
 CHICAGO, IL 60606
 TEL (312) 935-1000
 FAX (312) 935-4998

FILE NAME =	USER NAME = hbdell	DESIGNED - TRK	REVISED -
P:\P-12-9\50_1DOT-URS_US 45 (Lagrange Rd) North Segment_60M62\Design\Sh\160M62-SHT-DRAWING\14.dgn		DRAWN - TRK	REVISED -
PLOT SCALE = #SCALE#		CHECKED - MJT	REVISED -
SHT_DOUBLE PLAN	PLOT DATE = 2/1/2013	DATE - 03/13/13	REVISED -

**STATE OF ILLINOIS
 DEPARTMENT OF TRANSPORTATION**

**MAINTENANCE OF TRAFFIC STAGE 3 PLAN
 US 45 (LAGRANGE ROAD)**

SCALE: 1"=50' SHEET STA. 302+00.00 TO STA. 332+00.00

F.A.P. RTE.	SECTION	COUNTY	TOTAL SHEETS	SHEET NO.
330	103R-5	COOK	778	109
MT-14		CONTRACT NO.		
ILLINOIS FED. AID PROJECT				