

LEGEND



- BARRICADE WITH EDGE LINE
- CONE, DRUM OR BARRICADE
- BARRICADE TYPE III
- PANELS I
- TEMPORARY CONCRETE BARRIER
- IMPACT ATTENUATOR, TEMPORARY
- TEMPORARY PAVEMENT
- PROPOSED PAVEMENT
- PROPOSED PAVEMENT (OFF-PEAK LANE CLOSURE)
- TEMPORARY PAVEMENT WEDGE

SEE SHEET MN-03 FOR INTERSECTION STAGING DETAILS OF 131ST STREET.
SEE SHEET MT-07 FOR INTERSECTION STAGING DETAILS OF SOUTHMOOR DRIVE.

CARL SANDBURG HIGH SCHOOL BUILDING

CARL SANDBURG HIGH SCHOOL BUILDING

NOTE: CONTRACTOR SHALL MAINTAIN TWO LANES OF TRAFFIC ON ACCESS ROAD AT ALL TIMES DURING CONSTRUCTION. SEE COMMITMENT NOTE ON SHEET GN-01.

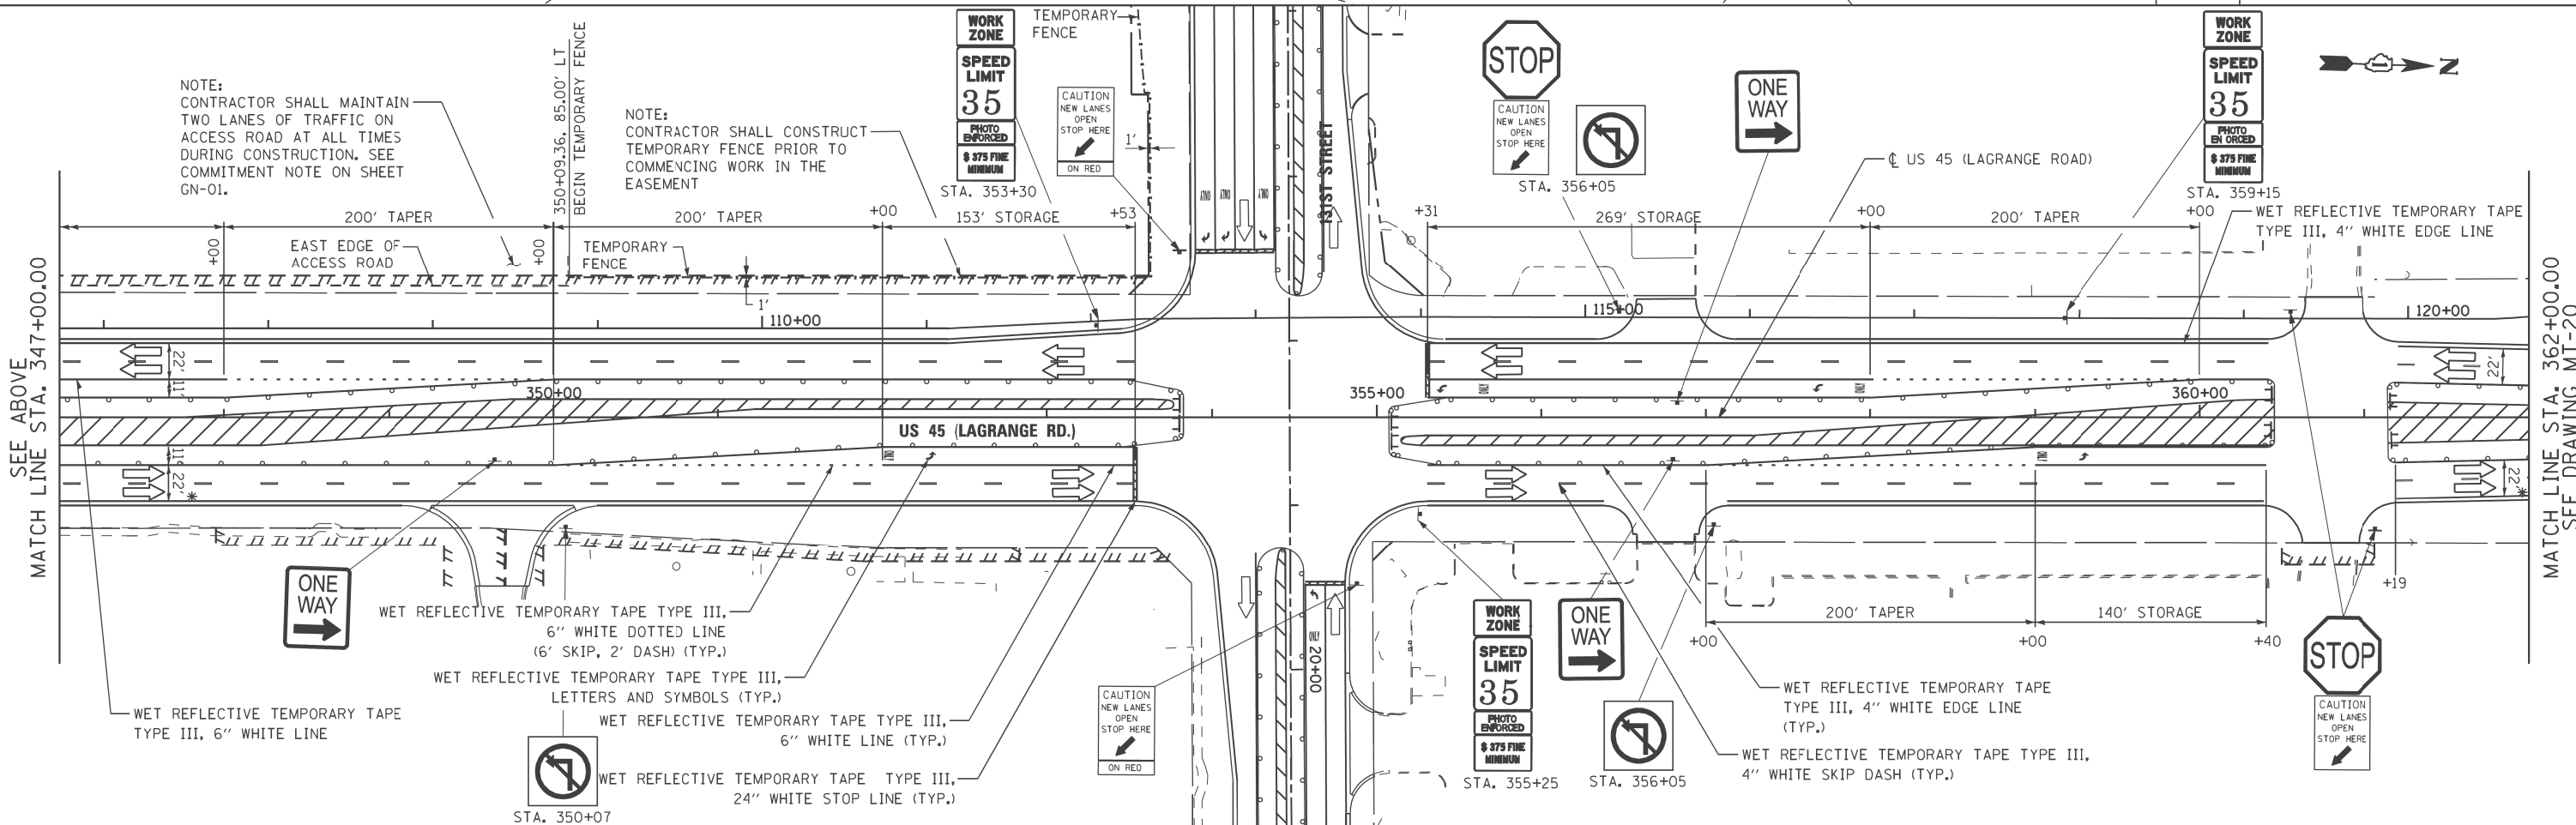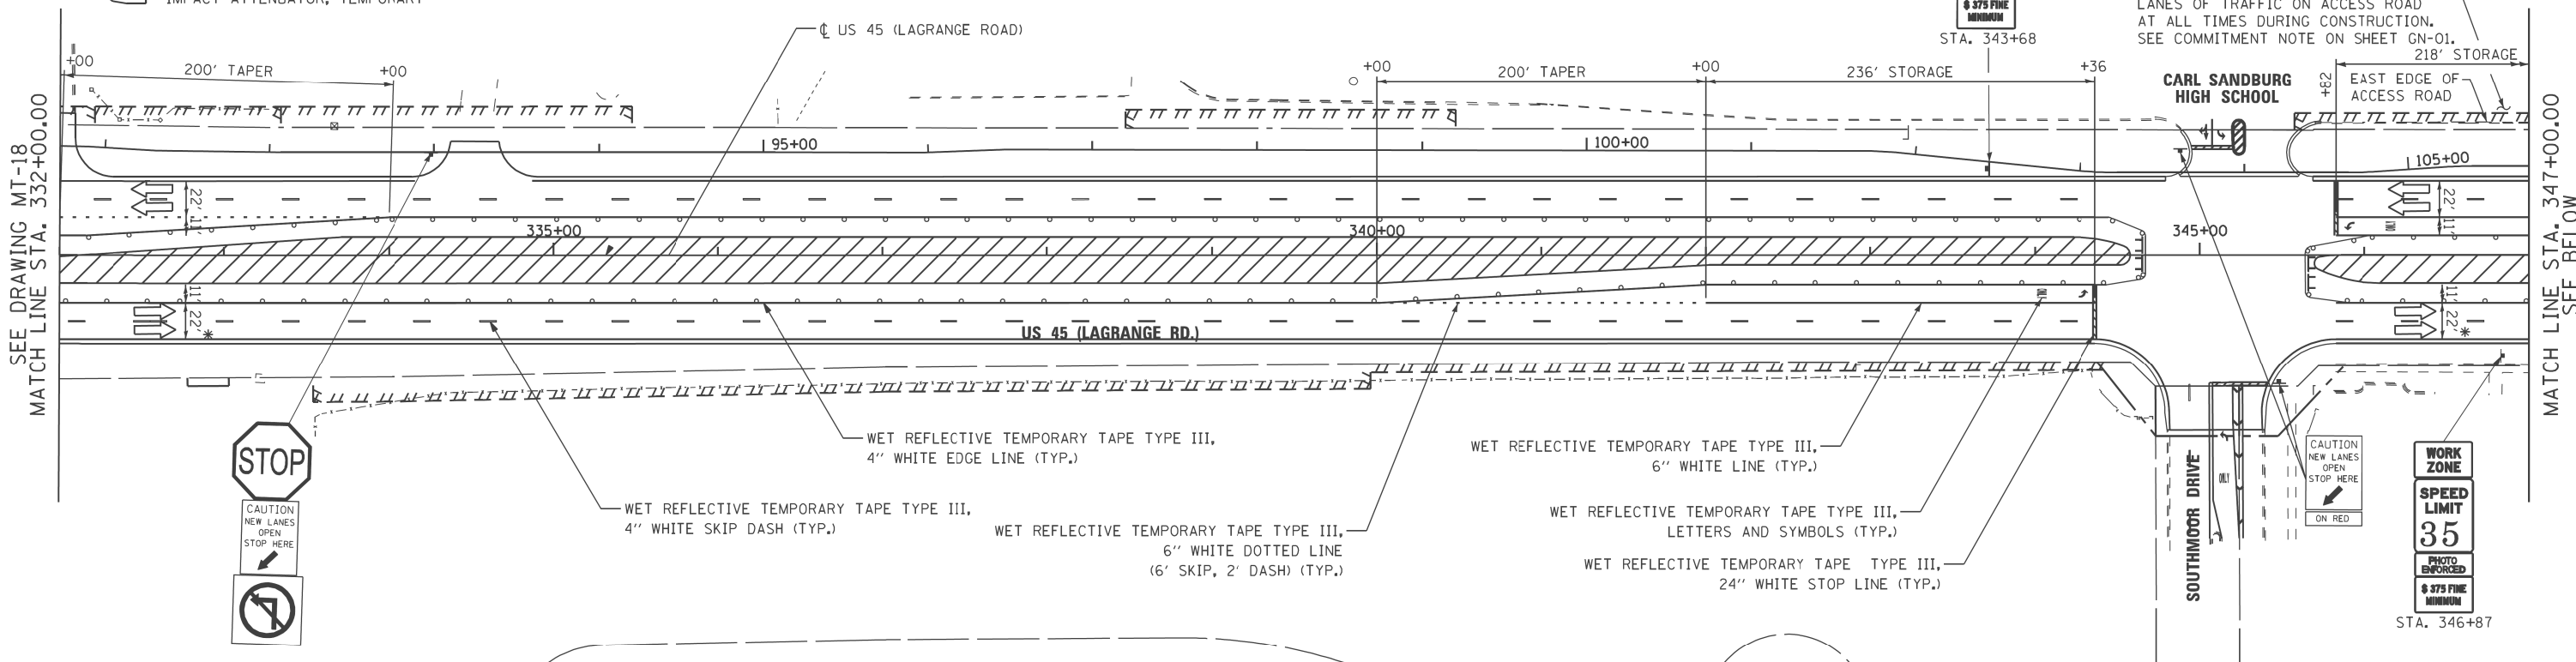

URS
 100 S. WACKER DR.
 SUITE 500
 CHICAGO, IL 60606
 TEL (312) 935-1000
 FAX (312) 935-4998

FILE NAME =	USER NAME = hdbell	DESIGNED - TRK	REVISED -
P:\P-12-9150_100T-URS_US 45 (Lagrange Rd) North Segment_60M62\Design\Sh1\160M62-SHT-DRAWING119.dgn		DRAWN - TRK	REVISED -
PLOT SCALE = #SCALE#		CHECKED - MJT	REVISED -
SHT_DOUBLE PLAN	PLOT DATE = 2/1/2013	DATE - 03/13/13	REVISED -

**STATE OF ILLINOIS
DEPARTMENT OF TRANSPORTATION**

**MAINTENANCE OF TRAFFIC STAGE 4 PLAN
US 45 (LAGRANGE ROAD)**

SCALE: 1"=50' SHEET STA. 332+00.00 TO STA. 362+00.00

F.A.P. RTE.	SECTION	COUNTY	TOTAL SHEETS	SHEET NO.
330	103R-5	COOK	778	114
MT-19			CONTRACT NO.	
ILLINOIS FED. AID PROJECT				