


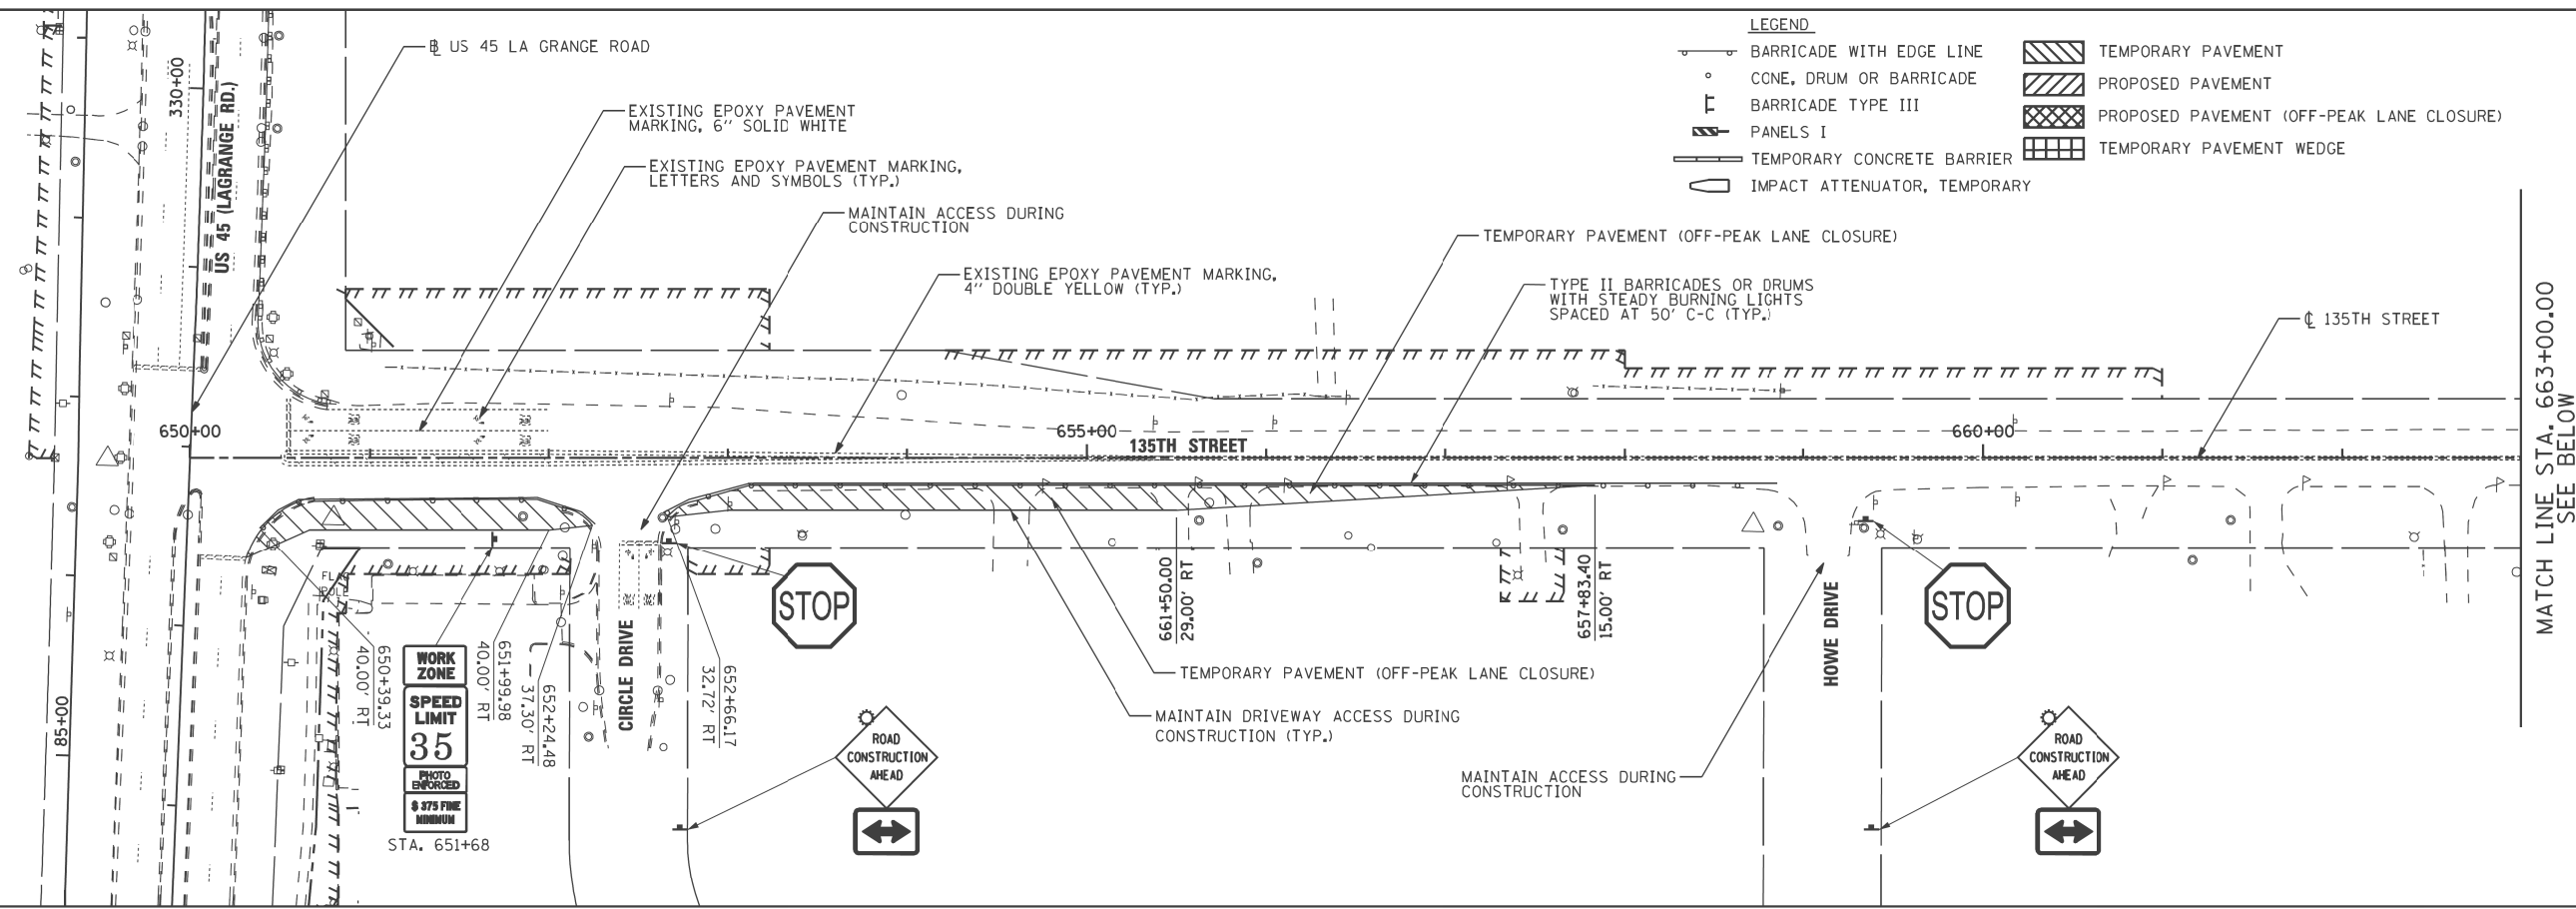

LEGEND

| | | | |
|--|------------------------------|--|---|
| | BARRICADE WITH EDGE LINE | | TEMPORARY PAVEMENT |
| | CONE, DRUM OR BARRICADE | | PROPOSED PAVEMENT |
| | BARRICADE TYPE III | | PROPOSED PAVEMENT (OFF-PEAK LANE CLOSURE) |
| | PANELS I | | TEMPORARY PAVEMENT WEDGE |
| | TEMPORARY CONCRETE BARRIER | | |
| | IMPACT ATTENUATOR, TEMPORARY | | |



MATCH LINE STA. 663+00.00
SEE BELOW



SEE ABOVE
MATCH LINE STA. 663+00.00

URS
100 S. WACKER DR.
SUITE 500
CHICAGO, IL 60606
TEL 312-939-0000
FAX 312-939-4986

| | | | |
|---|----------------------|------------------|-----------|
| FILE NAME = | USER NAME = fobdella | DESIGNED - TRK | REVISED - |
| P:\P-12-9150.IDOT-URS-US 45 (LaGrange Rd)\North Segment_60M62\Design\Sht\DI60M62-SHT-DRAWING121.dgn | | CHECKED - MJT | REVISED - |
| PLOT SCALE = 4"SCALE | | DATE - *SUBDATE* | REVISED - |
| SHT.DOUBLE PLAN | PLOT DATE = 2/1/2013 | | |

**STATE OF ILLINOIS
DEPARTMENT OF TRANSPORTATION**

**MAINTENANCE OF TRAFFIC PRE-STAGE PLAN
135TH STREET**

SCALE: 1"=50' SHEET 1 OF 1 SHEETS STA. BEGIN TO STA. END

| | | | | |
|------------|---------|---------------------|--------------|-----------|
| F.A.RTE.# | SECTION | COUNTY | TOTAL SHEETS | SHEET NO. |
| \$RTE# | \$SECT# | \$CNTY# | \$TOT# | \$SHT# |
| F.A.P.#-21 | | CONTRACT NO. \$CON# | | |
| 330 | | 103R-5 | | COOK |

\$SUBTYPE\$