


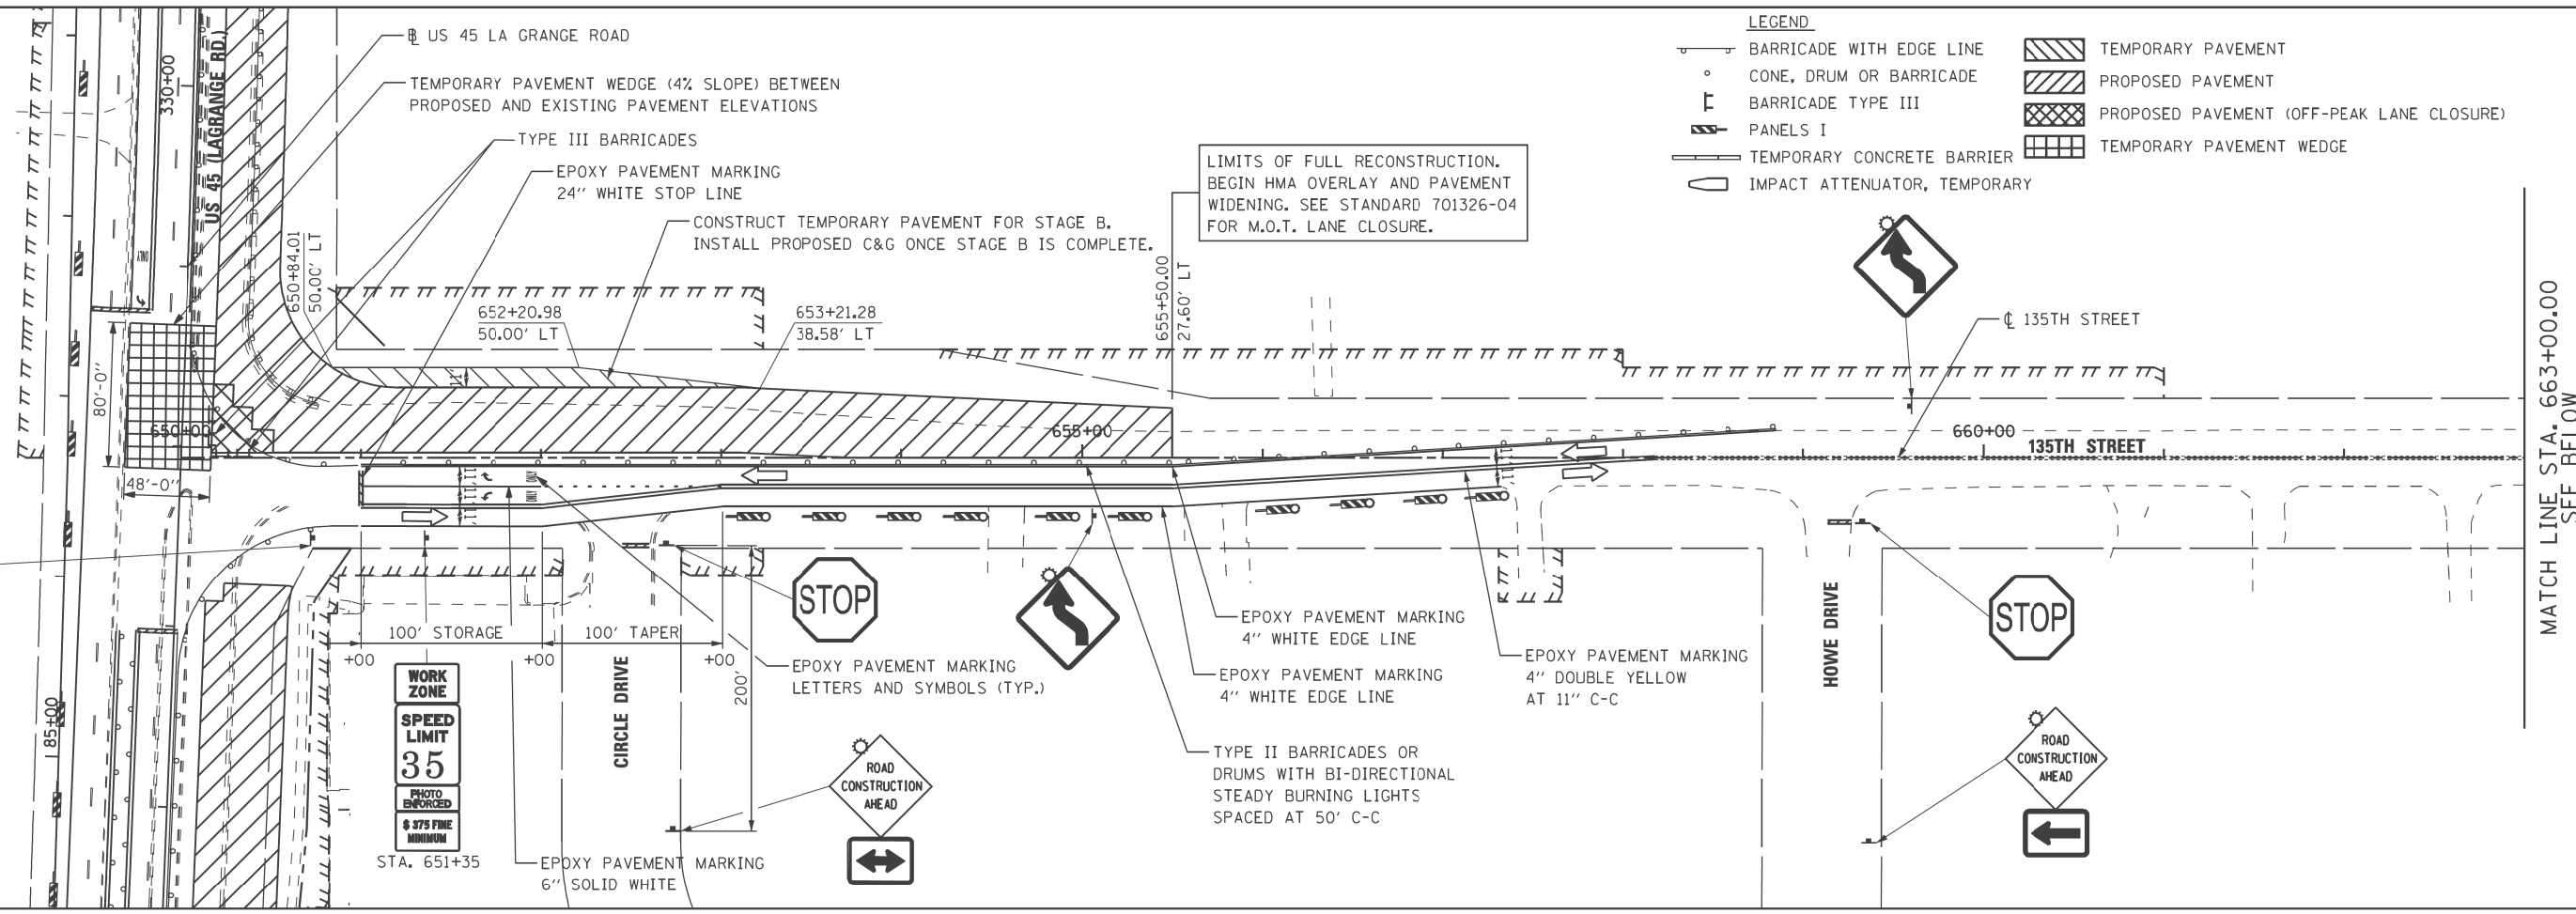

LEGEND

	BARRICADE WITH EDGE LINE		TEMPORARY PAVEMENT
	CONE, DRUM OR BARRICADE		PROPOSED PAVEMENT
	BARRICADE TYPE III		PROPOSED PAVEMENT (OFF-PEAK LANE CLOSURE)
	PANELS I		TEMPORARY PAVEMENT WEDGE
	TEMPORARY CONCRETE BARRIER		
	IMPACT ATTENUATOR, TEMPORARY		



MATCH LINE STA. 663+00.00
SEE BELOW



100 S. WACKER DR.
 SUITE 500
 CHICAGO, IL 60606
 TEL (312) 939-1000
 FAX (312) 939-4998
URS

FILE NAME =	USER NAME = habdel10	DESIGNED - TRK	REVISED -
P:\P-12-9\50_1DOT-URS_US 45 (LaGrange Rd)\North Segment_60M62\Design\Sh\160M62-SHT\DRAWING\23.dgn		TRK	REVISED -
PLOT SCALE = #SCALE#	CHECKED - MJT		REVISED -
SHT_DOUBLE PLAN	DATE - 03/13/13		REVISED -

**STATE OF ILLINOIS
DEPARTMENT OF TRANSPORTATION**

**MAINTENANCE OF TRAFFIC STAGE A PLAN
135TH STREET**

SCALE: 1"=50' SHEET STA. BEGIN TO STA. END

F.A.P. RTE.	SECTION	COUNTY	TOTAL SHEETS	SHEET NO.
330	103R-5	COOK	778	118
MT-23		CONTRACT NO.		
ILLINOIS FED. AID PROJECT				