



- LEGEND**
- BARRICADE WITH EDGE LINE
 - CONE, DRUM OR BARRICADE
 - BARRICADE TYPE III
 - PANELS I
 - TEMPORARY CONCRETE BARRIER
 - IMPACT ATTENUATOR, TEMPORARY
 - TEMPORARY PAVEMENT
 - PROPOSED PAVEMENT
 - PROPOSED PAVEMENT (OFF-PEAK LANE CLOSURE)
 - TEMPORARY PAVEMENT WEDGE

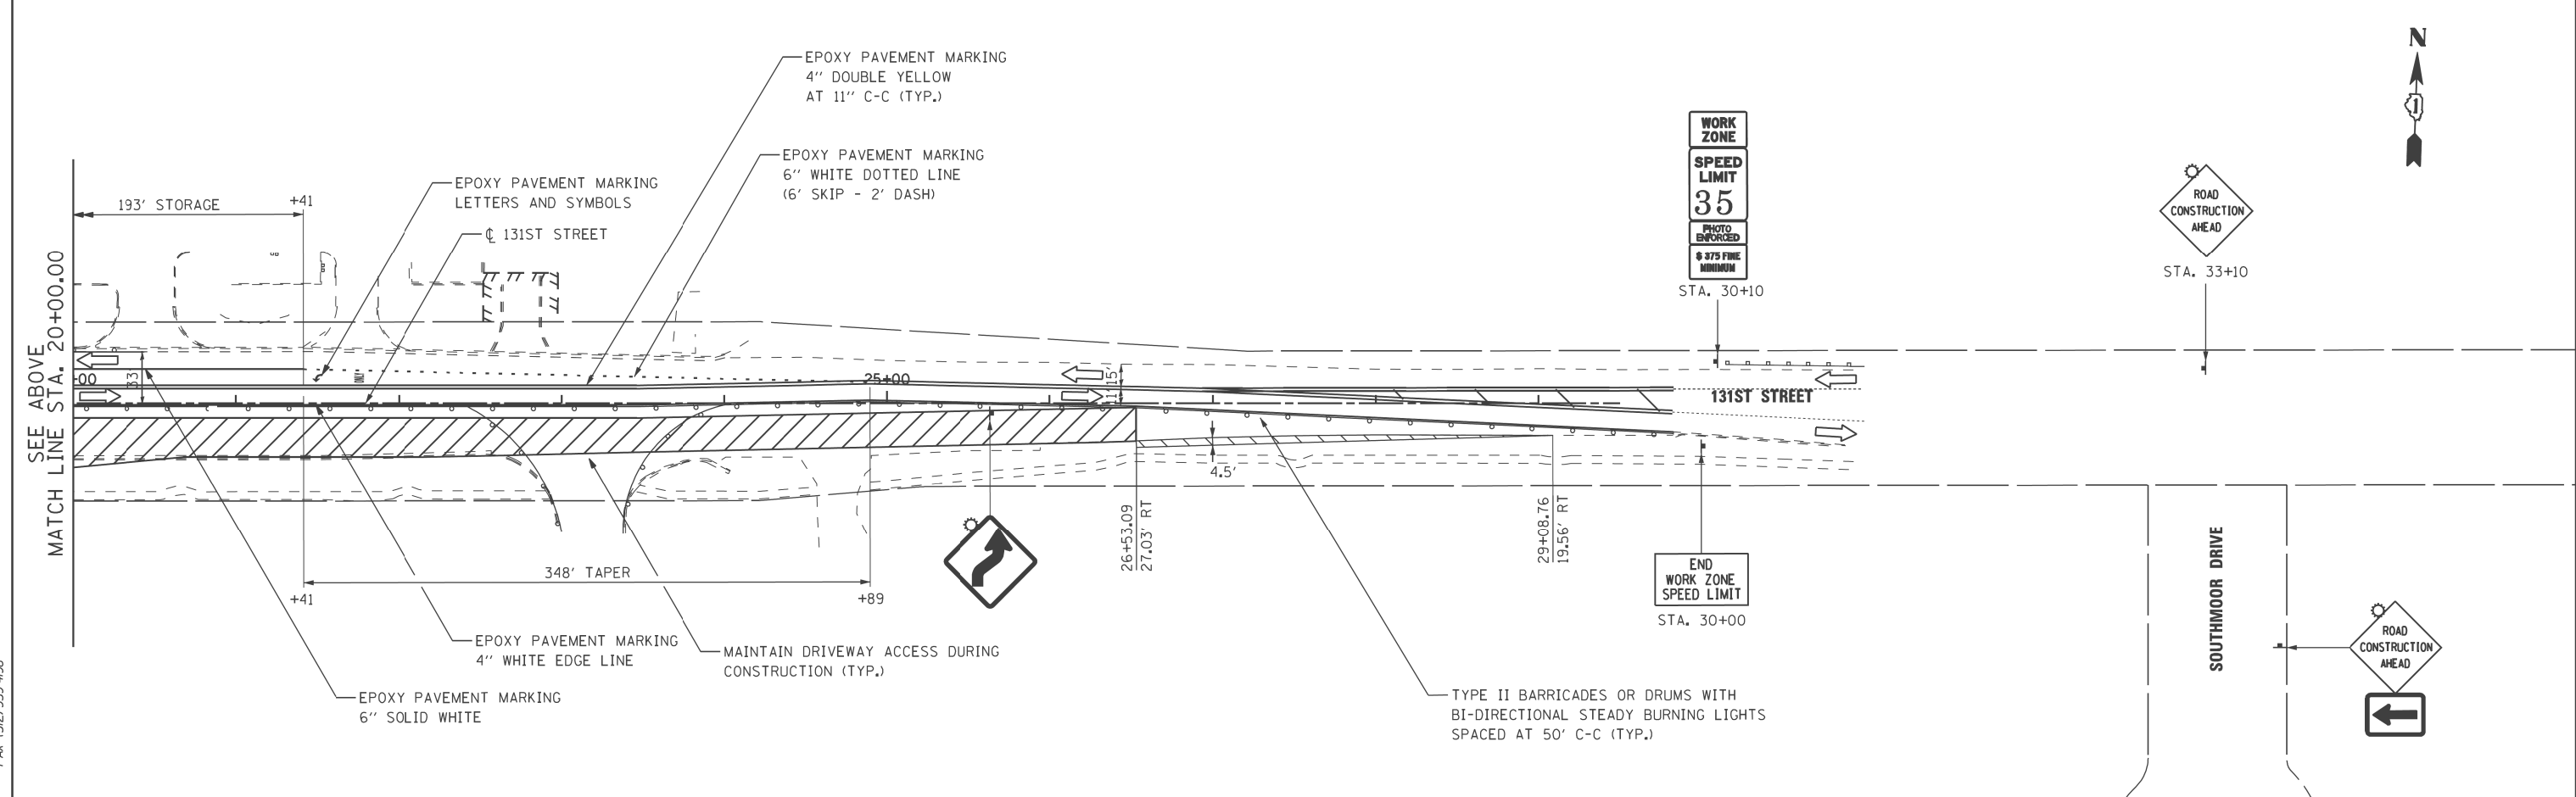

100 S. WACKER DR.
 10TH FLOOR
 CHICAGO, IL 60606
 TEL (312) 935-1000
 FAX (312) 935-4998

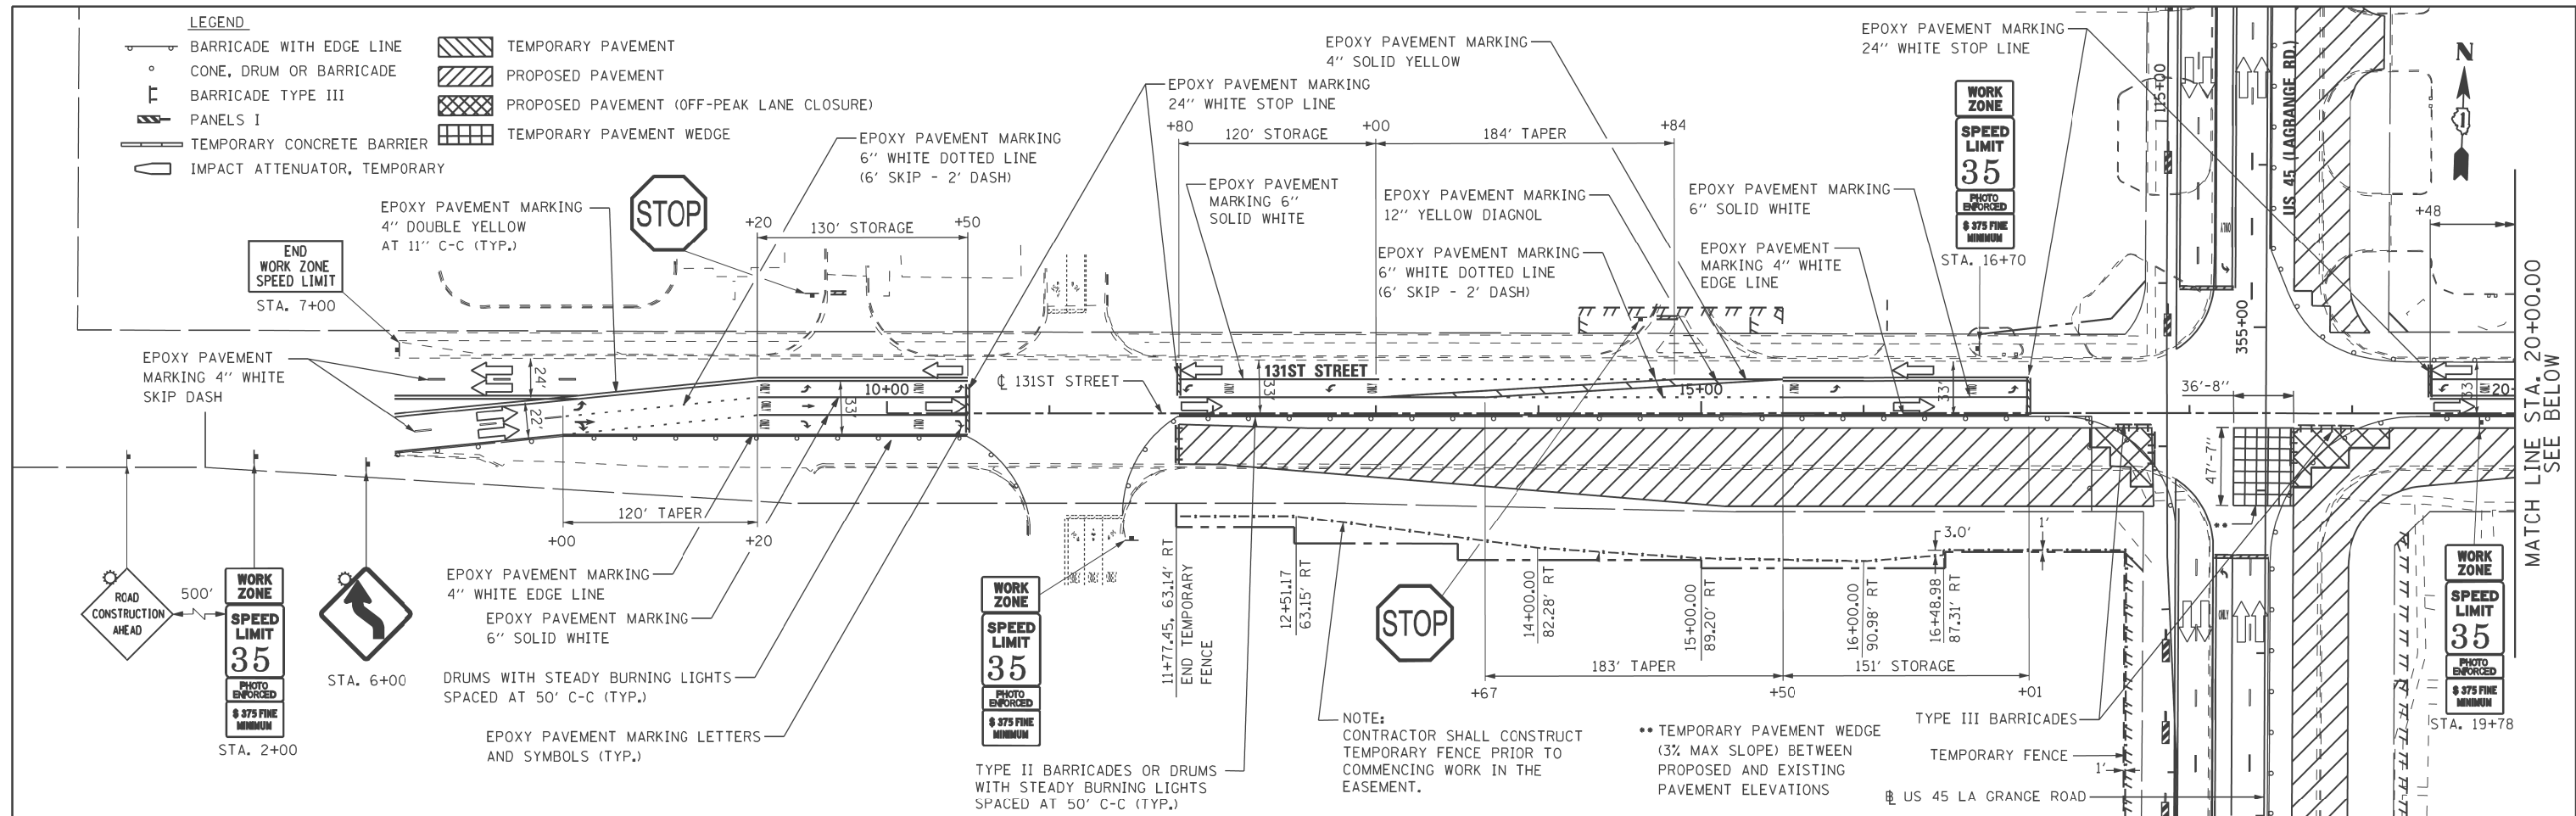

FILE NAME =	USER NAME = hbdell	DESIGNED - TRK	REVISED -
P:\P-12-9\150_IDOT-URS_US 45 (LaGrange Road) North Segment_60M62\Design\Sh\1160M62-SHT-DRAWING\24.dgn		TRK	REVISED -
PLOT SCALE = #SCALE#	CHECKED - MJT		REVISED -
SHT_DOUBLE PLAN	PLOT DATE = 2/1/2013	DATE - 03/13/13	REVISED -

STATE OF ILLINOIS
DEPARTMENT OF TRANSPORTATION

MAINTENANCE OF TRAFFIC STAGE A PLAN
131ST STREET

SCALE: 1"=50' SHEET STA. BEGIN TO STA. END

F.A.P. RTE.	SECTION	COUNTY	TOTAL SHEETS	SHEET NO.
330	103R-5	COOK	778	119
MT-24			CONTRACT NO.	
ILLINOIS FED. AID PROJECT				