
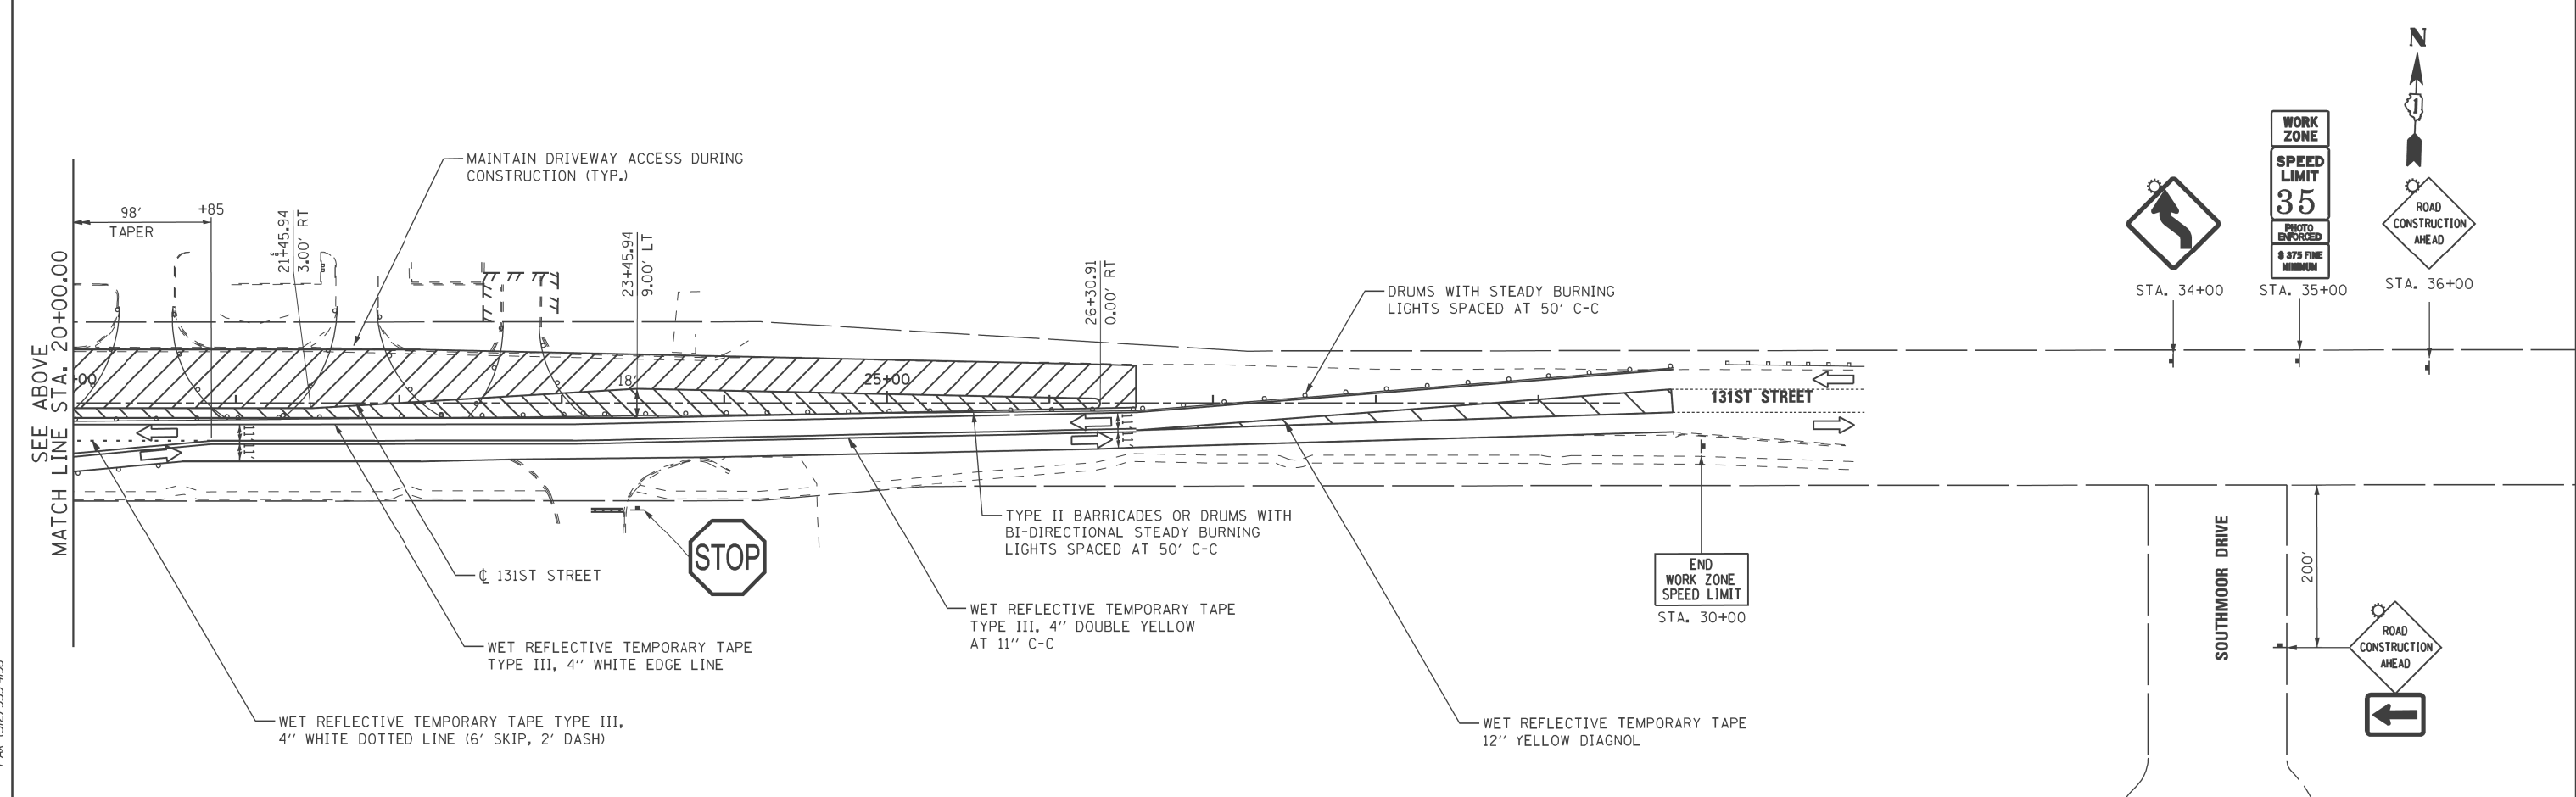


- LEGEND**
- BARRICADE WITH EDGE LINE
 - CONE, DRUM OR BARRICADE
 - BARRICADE TYPE III
 - PANELS I
 - TEMPORARY CONCRETE BARRIER
 - IMPACT ATTENUATOR, TEMPORARY
 - TEMPORARY PAVEMENT
 - PROPOSED PAVEMENT
 - PROPOSED PAVEMENT (OFF-PEAK LANE CLOSURE)
 - TEMPORARY PAVEMENT WEDGE

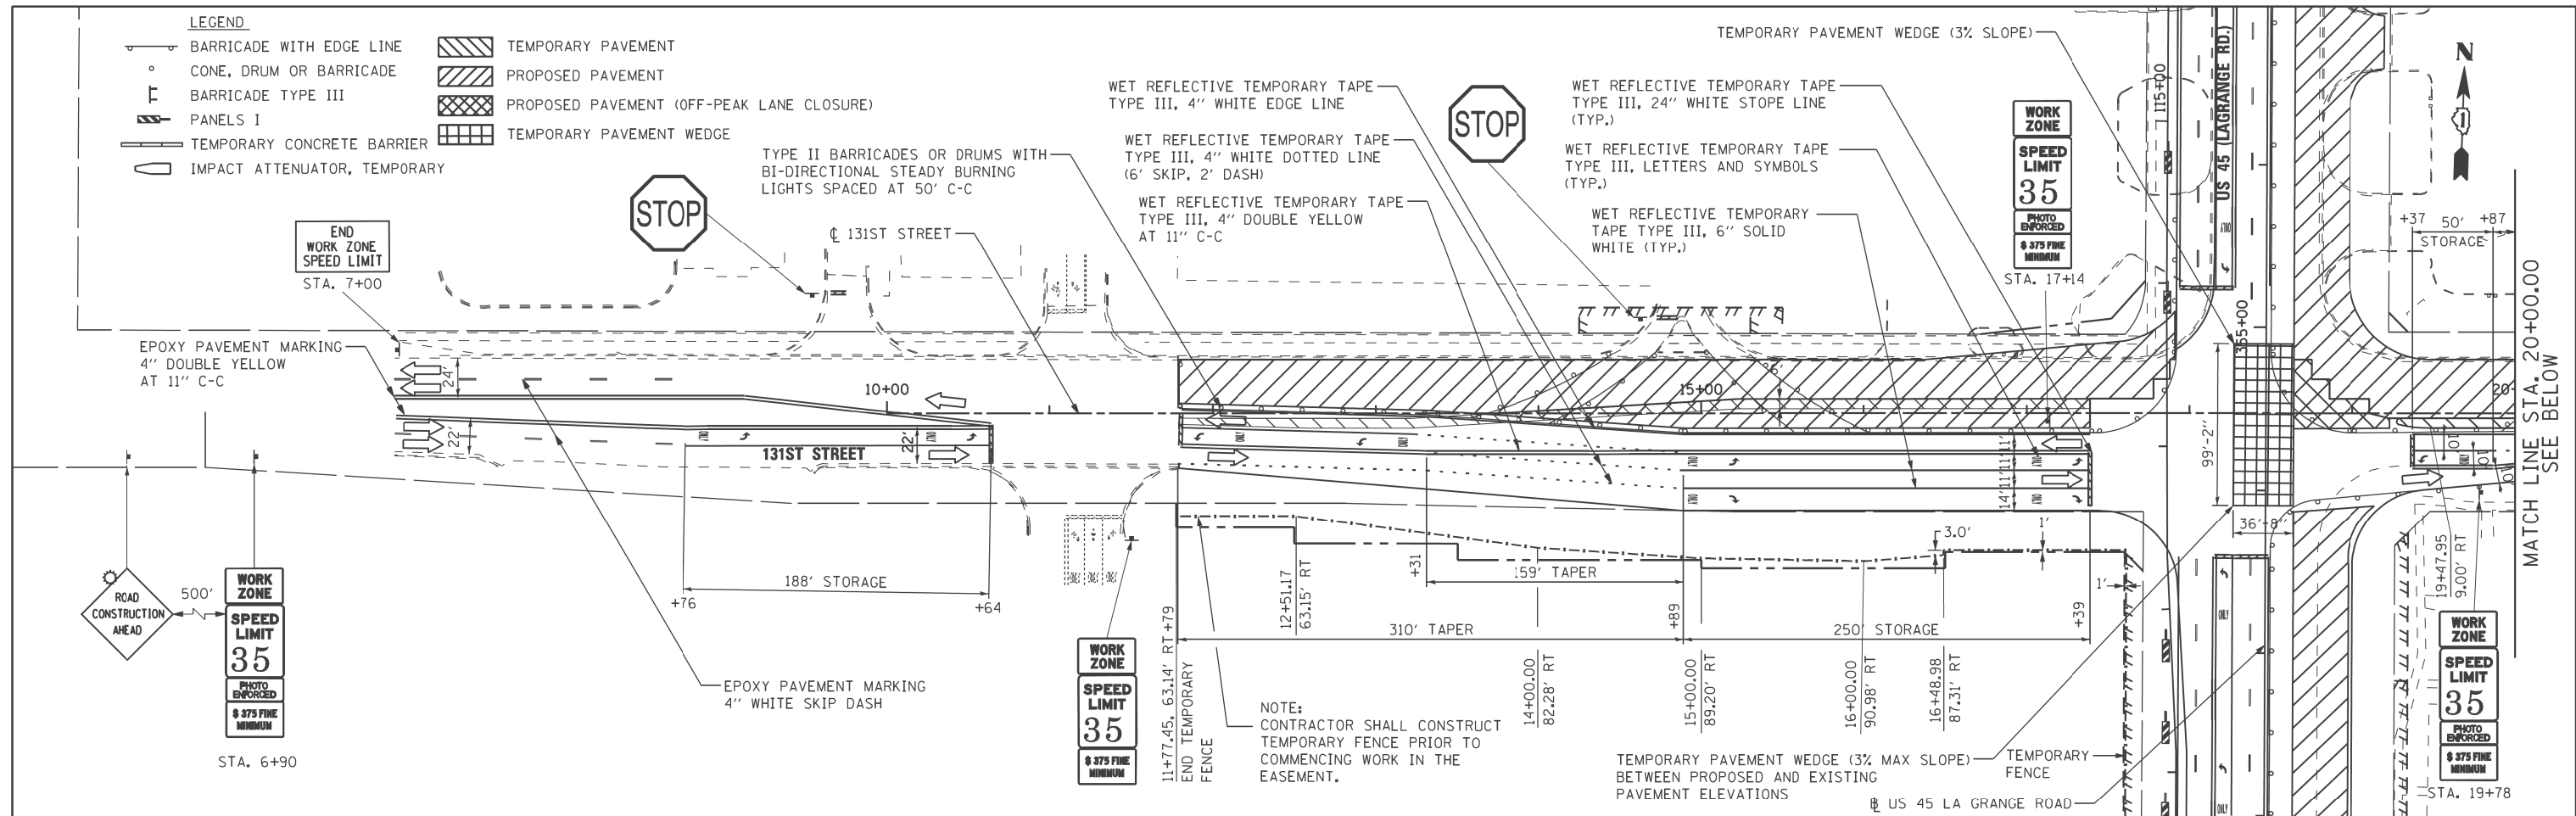

100 S. WACKER DR.
SUITE 500
CHICAGO, IL 60606
TEL (312) 935-1000
FAX (312) 935-4998

URS

| | | | | | | | | | | | |
|---|----------------------|-----------------|------------|---|---|-------|------------------------|----------------|---------------------------|------------------|---------------|
| FILE NAME = P:\P-12-9\50_1DOT-URS-US 45 (LaGrange Rd) North Segment_60M62\Design\Sh\160M62-SHT-DRAWING\26.dgn | USER NAME = habdel10 | DESIGNED - TRK | REVISED - | STATE OF ILLINOIS DEPARTMENT OF TRANSPORTATION | MAINTENANCE OF TRAFFIC STAGE B PLAN 131ST STREET | | F.A.P. RTE. 330 | SECTION 103R-5 | COUNTY COOK | TOTAL SHEETS 778 | SHEET NO. 121 |
| PLOT SCALE = #SCALE# | CHECKED - MJT | REVISIED - | REVISIED - | | SCALE: 1"=50' | SHEET | STA. BEGIN TO STA. END | MT-26 | | CONTRACT NO. | |
| SHT_DOUBLE PLAN | PLOT DATE = 2/1/2013 | DATE - 03/13/13 | REVISIED - | | | | | | ILLINOIS FED. AID PROJECT | | |
| | | | | | | | | | | | |