



LEGEND

	BARRICADE WITH EDGE LINE		TEMPORARY PAVEMENT
	CONE, DRUM OR BARRICADE		PROPOSED PAVEMENT
	BARRICADE TYPE III		PROPOSED PAVEMENT (OFF-PEAK LANE CLOSURE)
	PANELS I		TEMPORARY PAVEMENT WEDGE
	TEMPORARY CONCRETE BARRIER		
	IMPACT ATTENUATOR, TEMPORARY		

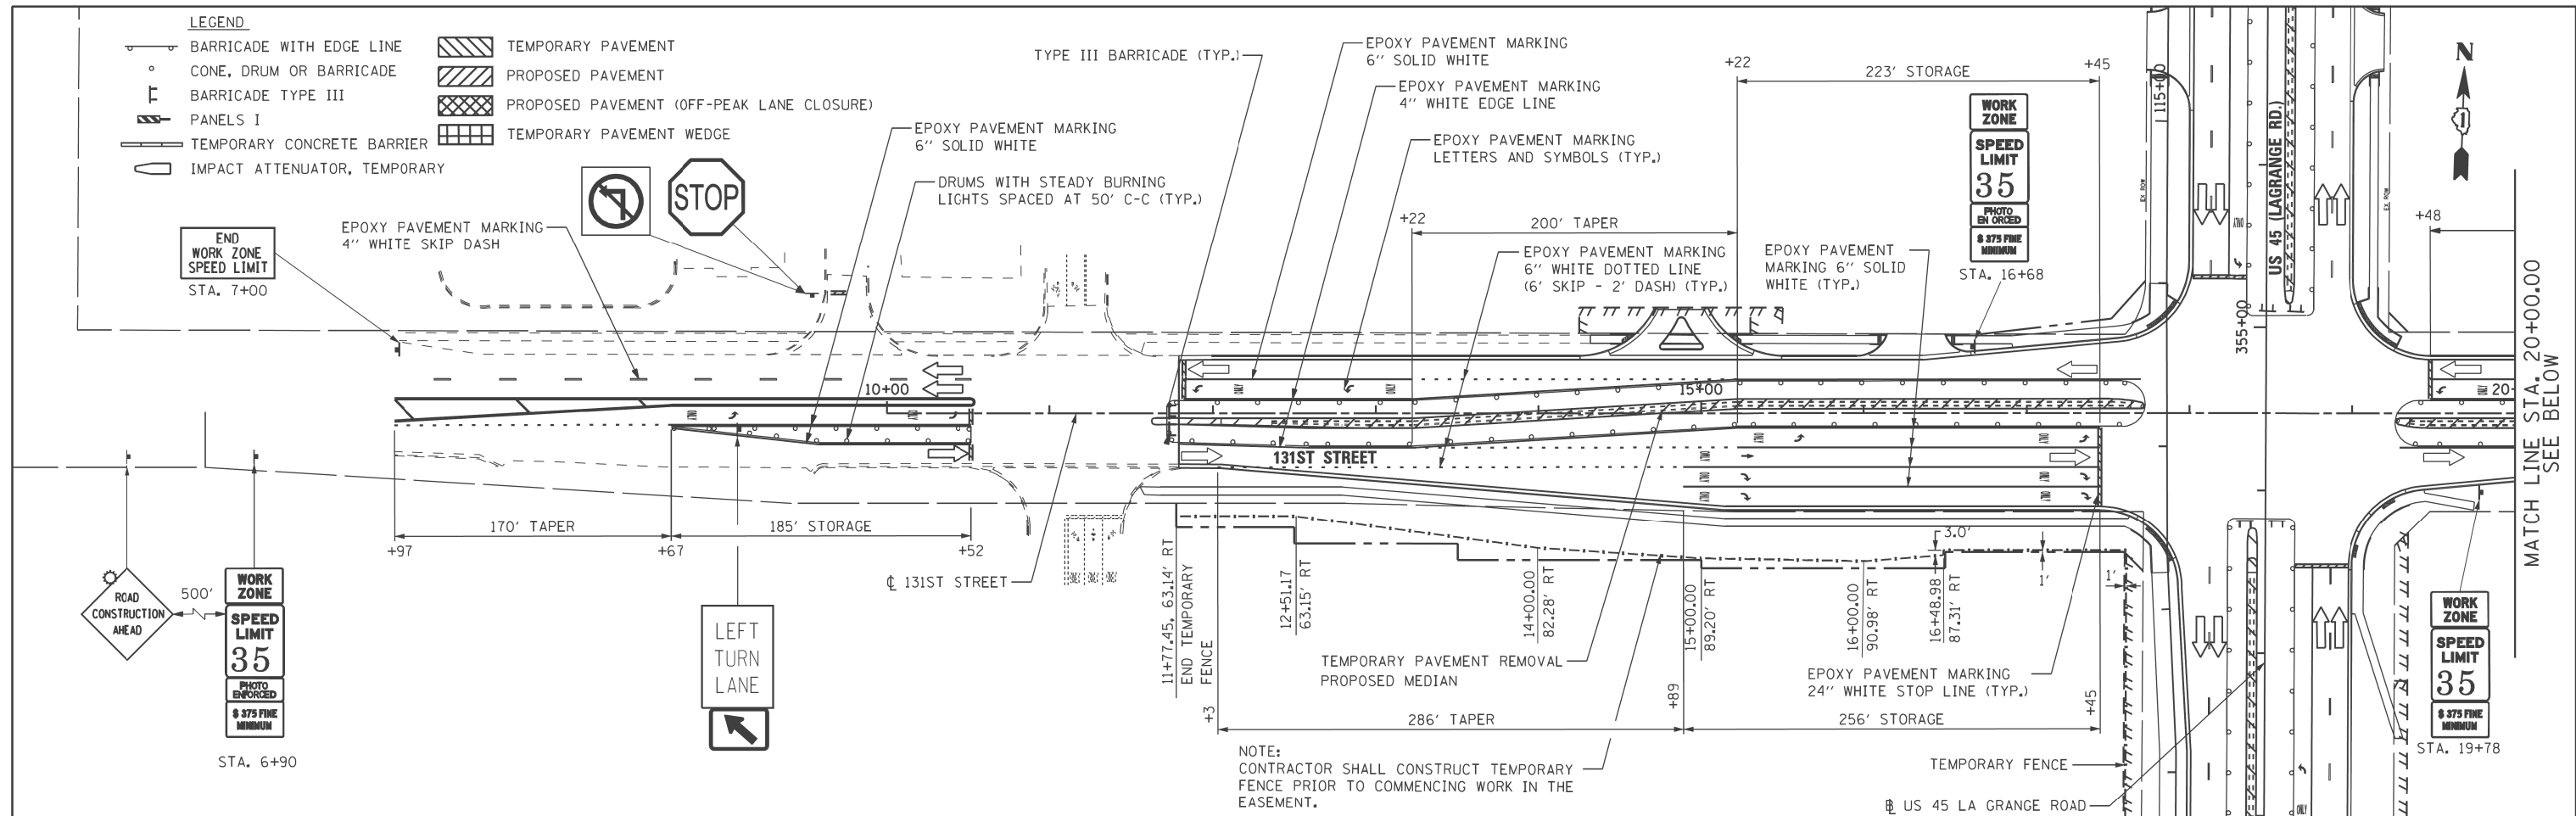

NOTE:
CONTRACTOR SHALL CONSTRUCT TEMPORARY FENCE PRIOR TO COMMENCING WORK IN THE EASEMENT.

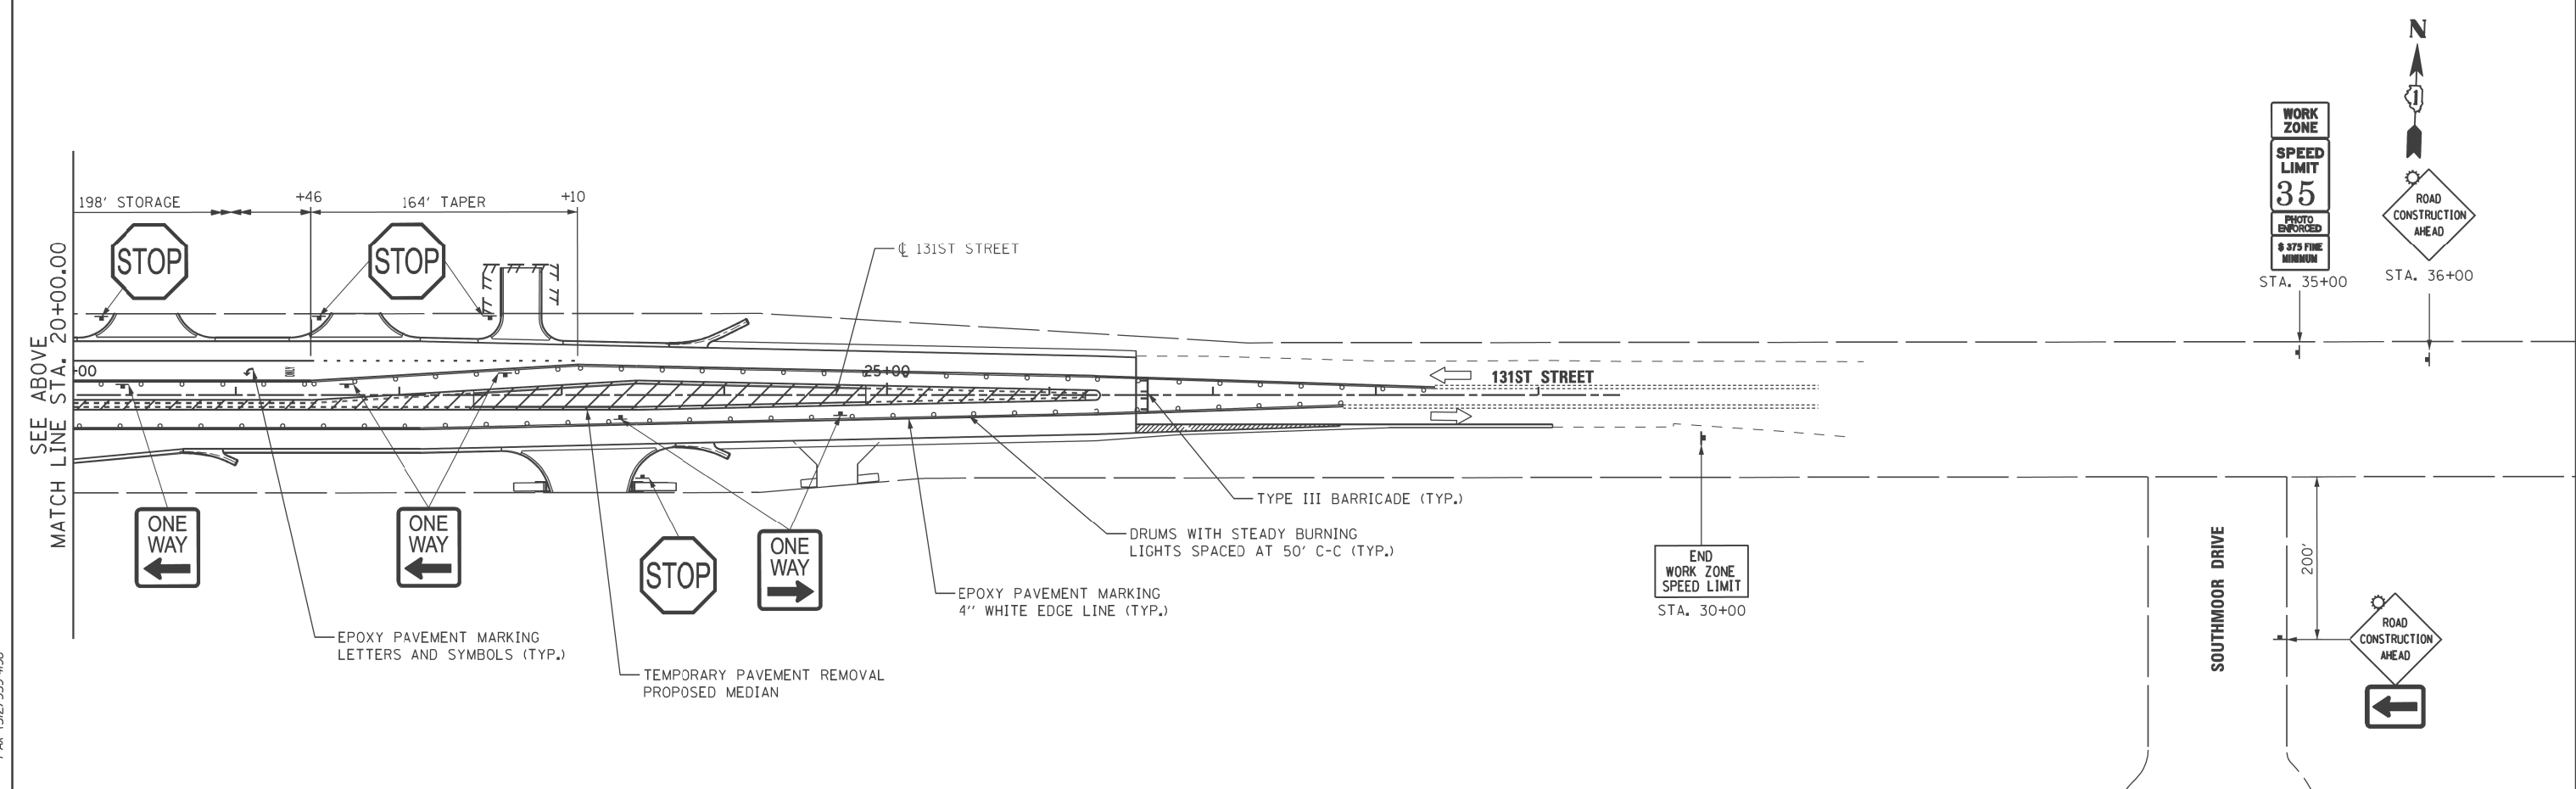

URS
100 S. WACKER DR.
SUITE 500
CHICAGO, IL 60606
TEL (312) 935-1000
FAX (312) 935-4998

FILE NAME = P:\P-12-9\50_1DOT-URS_US 45 (LaGrange Road) North Segment_60M62\Design\Sh\1160M62-SHT-DRAWING\27.dgn	USER NAME = habdel10	DESIGNED - TRK	REVISED -
PLOT SCALE = #SCALE#	CHECKED - MJT	REVISOR - TRK	REVISED -
SHT_DOUBLE PLAN	DATE - 03/13/13	DATE - 03/13/13	REVISED -

**STATE OF ILLINOIS
DEPARTMENT OF TRANSPORTATION**

**MAINTENANCE OF TRAFFIC STAGE C PLAN
131ST STREET**

SCALE: 1"=50' SHEET STA. BEGIN TO STA. END

F.A.P. RTE. 330	SECTION 103R-5	COUNTY COOK	TOTAL SHEETS 778	SHEET NO. 122
MT-27		CONTRACT NO.		
ILLINOIS FED. AID PROJECT				