


LEGEND

	BARRICADE WITH EDGE LINE		TEMPORARY PAVEMENT
	CONE, DRUM OR BARRICADE		PROPOSED PAVEMENT
	BARRICADE TYPE III		PROPOSED PAVEMENT (OFF-PEAK LANE CLOSURE)
	PANELS I		TEMPORARY PAVEMENT WEDGE
	TEMPORARY CONCRETE BARRIER		
	IMPACT ATTENUATOR, TEMPORARY		

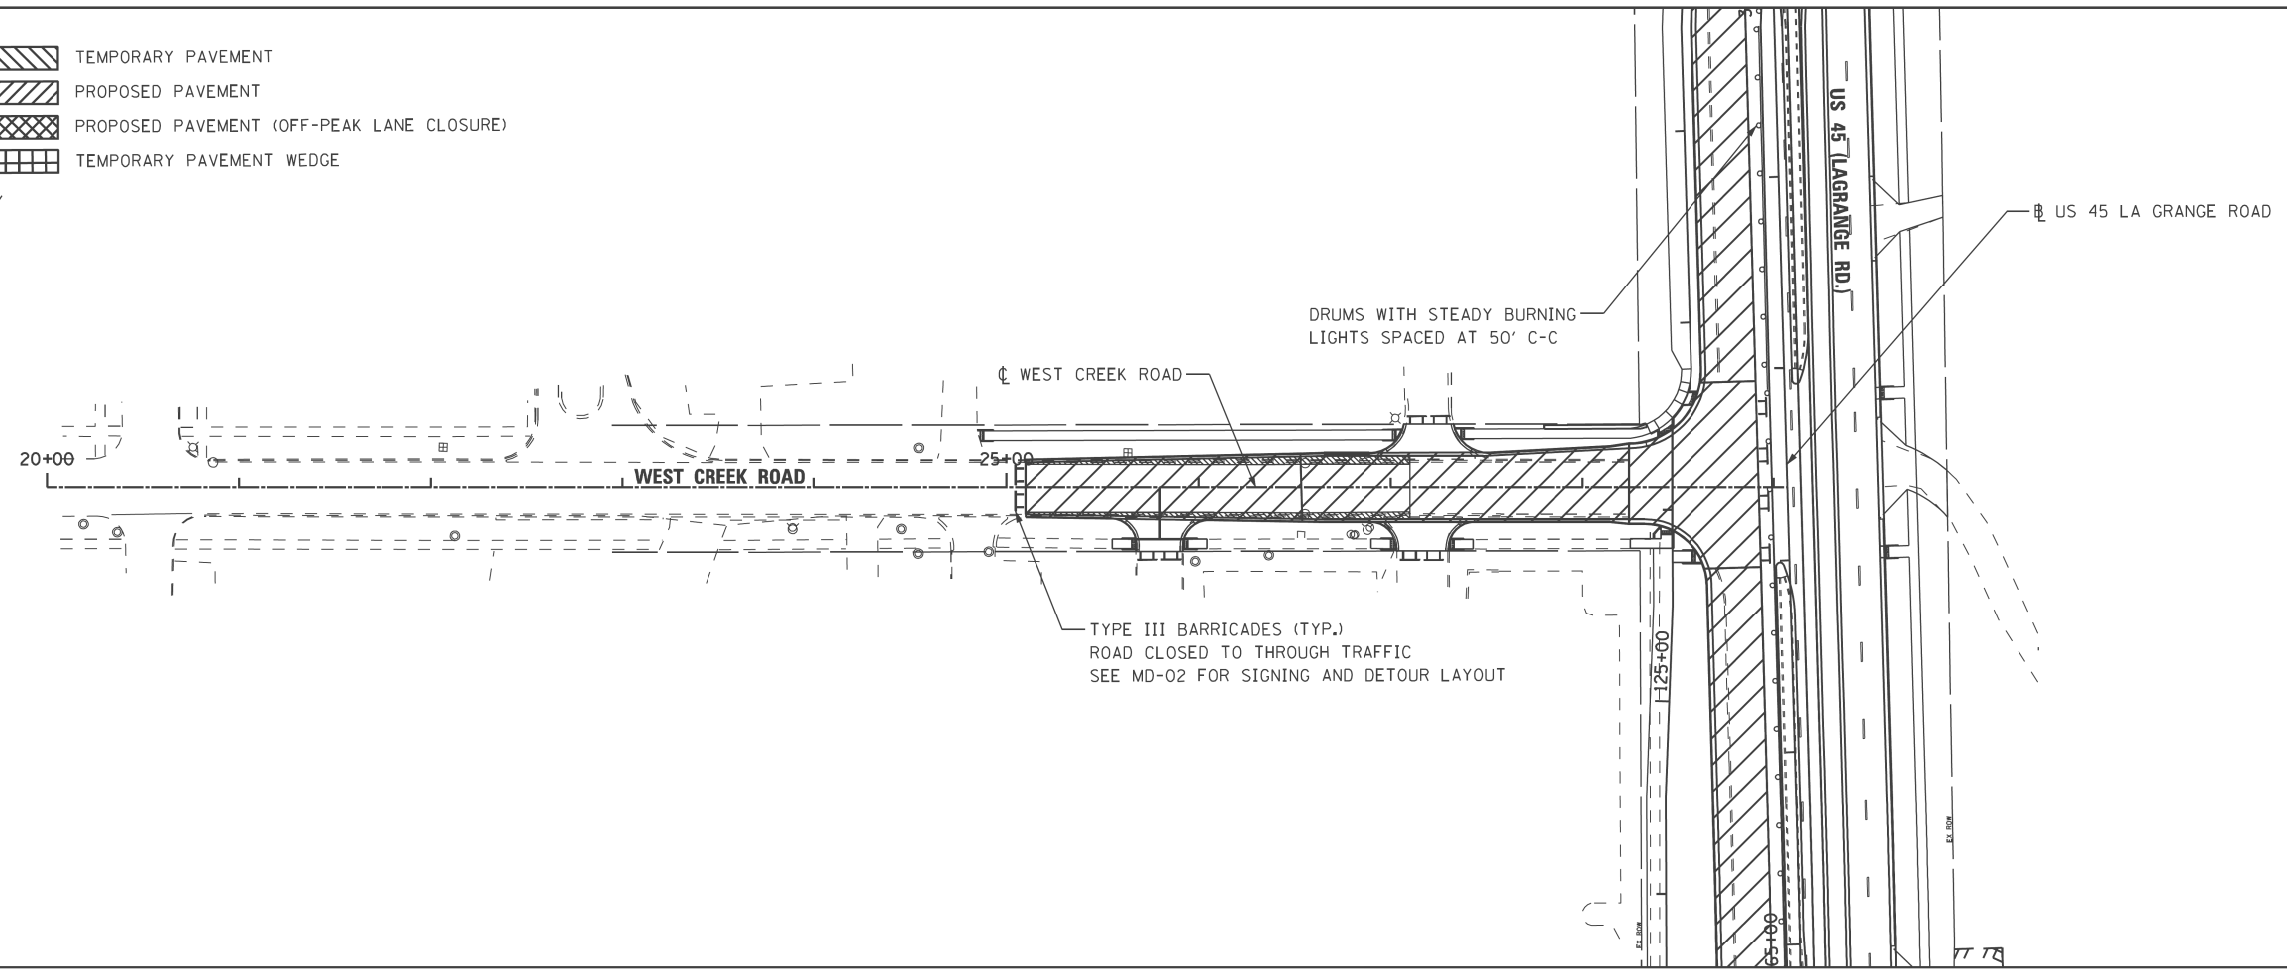

100 S. WACKER DR.
 SUITE 500
 CHICAGO, IL 60606
 TEL (312) 935-1000
 FAX (312) 935-4998



FILE NAME =	USER NAME = hbdell	DESIGNED - TRK	REVISED -
P:\P-12-9\50_IDOT-URS_US 45 (LaGrange Rd)\North Segment_60M62\Design\Sh\160M62-SHT-DRAWING\28.dgn		TRK	REVISED -
	PLOT SCALE = #SCALE#	CHECKED - MJT	REVISED -
SHT_DOUBLE PLAN	PLOT DATE = 2/1/2013	DATE - 03/13/13	REVISED -

STATE OF ILLINOIS
DEPARTMENT OF TRANSPORTATION

MAINTENANCE OF TRAFFIC
WEST CREEK ROAD

SCALE: 1"=50' SHEET STA. BEGIN TO STA. END

F.A.P. RTE.	SECTION	COUNTY	TOTAL SHEETS	SHEET NO.
330	103R-5	COOK	778	123
MT-28		CONTRACT NO.		
ILLINOIS FED. AID PROJECT				