


NOTES:

1. SEE SHEET ER-01 FOR LEGEND AND NOTES.
2. SEE SHEETS DN-02 AND DN-03 FOR SUGGESTED SEQUENCE OF DRAINAGE INSTALLATION.

MATCH LINE STA. 287+00.00
SEE BELOW

[S-1]
STATION 290+50, 42' LT
TEMPORARY CATCH BASIN TYPE C
W/ TYPE 1 FRAME, OPEN LID
RIM EL 678.73
INV EL 676.27 (S)

[P-1] 8'- 12" TEMPORARY STORM SEWER
CLASS A, TYPE 2 @ 0.50% (TBF= 1 CU YD)

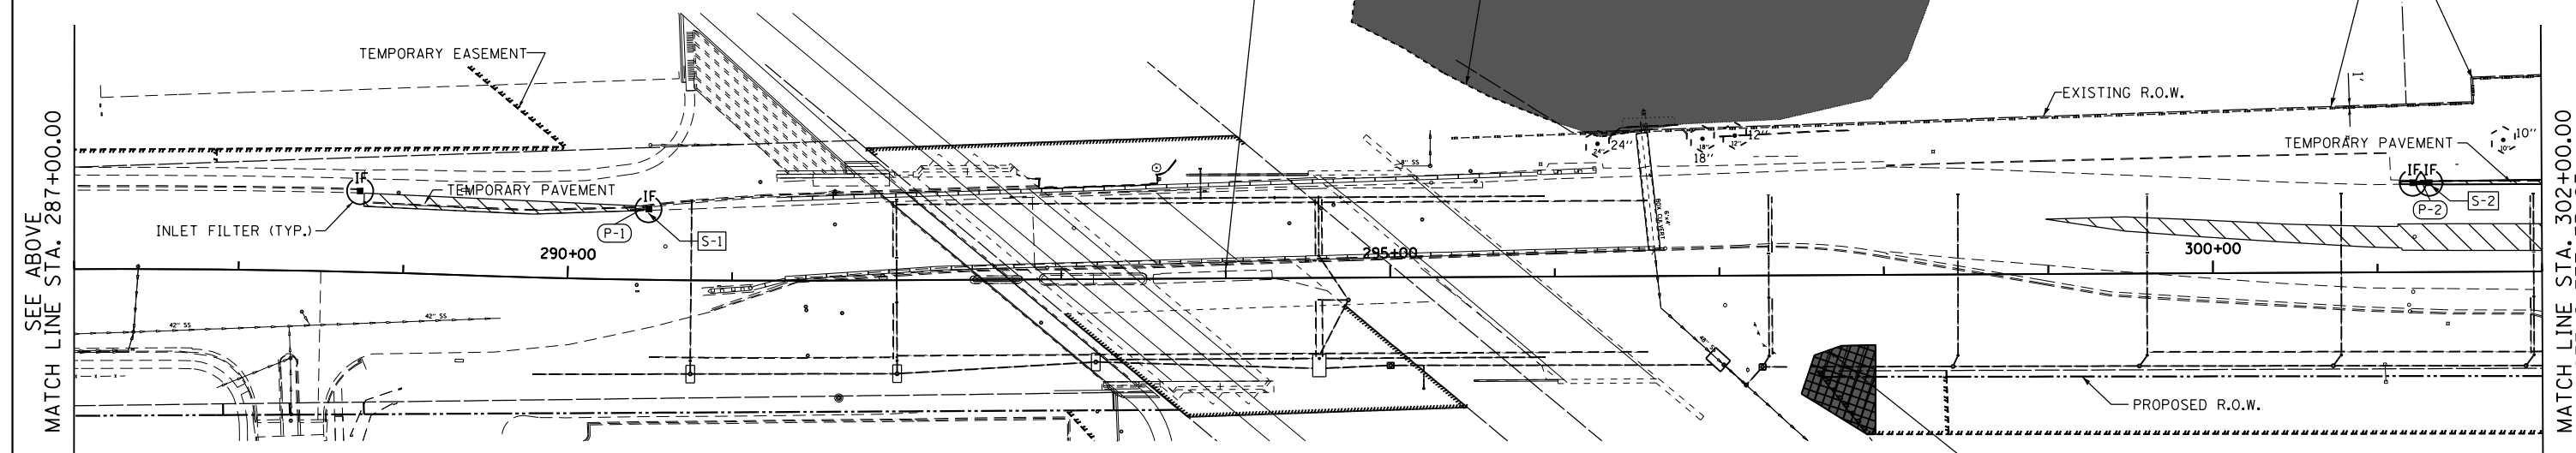

WETLAND SITE 6
IMPACTED AREA = 0.0000 AC.
TOTAL AREA = 0.0287+ AC.
FOI = 9.4

WETLAND SITE 7
IMPACTED AREA = 0.0402 AC.
TOTAL AREA = 0.0402 AC.
FOI = 4.0

[S-2]
STATION 301+32, 55' LT
TEMPORARY CATCH BASIN TYPE C
W/ TYPE 1 FRAME, OPEN LID
RIM EL 688.47
INV EL 683.18 (S)

[P-2] 7'- 12" TEMPORARY STORM SEWER
CLASS A, TYPE 2 @ 0.50% (TBF= 1 CU YD)

MATCH LINE STA. 302+00.00
SEE SHEET ER-03

APEX CONSULTING ENGINEERS, LLC
111 E. Wacker Drive, Suite 520
Chicago, IL 60601

FILE NAME = D160M62-SHT-ER0502-Prestage.dgn	USER NAME = Frank.Stallone	DESIGNED - LN	REVISED -
		DRAWN - MP	REVISED -
	PLOT SCALE = 1:50	CHECKED - WI	REVISED -
	PLOT DATE = 08/19/2011	DATE - 02-08-2013	REVISED -

**STATE OF ILLINOIS
DEPARTMENT OF TRANSPORTATION**

**EROSION AND SEDIMENT CONTROL PLAN
US 45 (LAGRANGE ROAD) - NORTH CONTRACT - PRE-STAGE**

SCALE: 1"=50' SHEET NO. 2 OF 5 SHEETS STA. BEGIN TO STA. 302+00.00

F.A. RTE.	SECTION	COUNTY	TOTAL SHEETS	SHEET NO.
330	103R-5	COOK	778	125
ER-02			CONTRACT NO. 60M62	
ILLINOIS FED. AID PROJECT				