


MATCH LINE STA. 287+00.00  
SEE BELOW

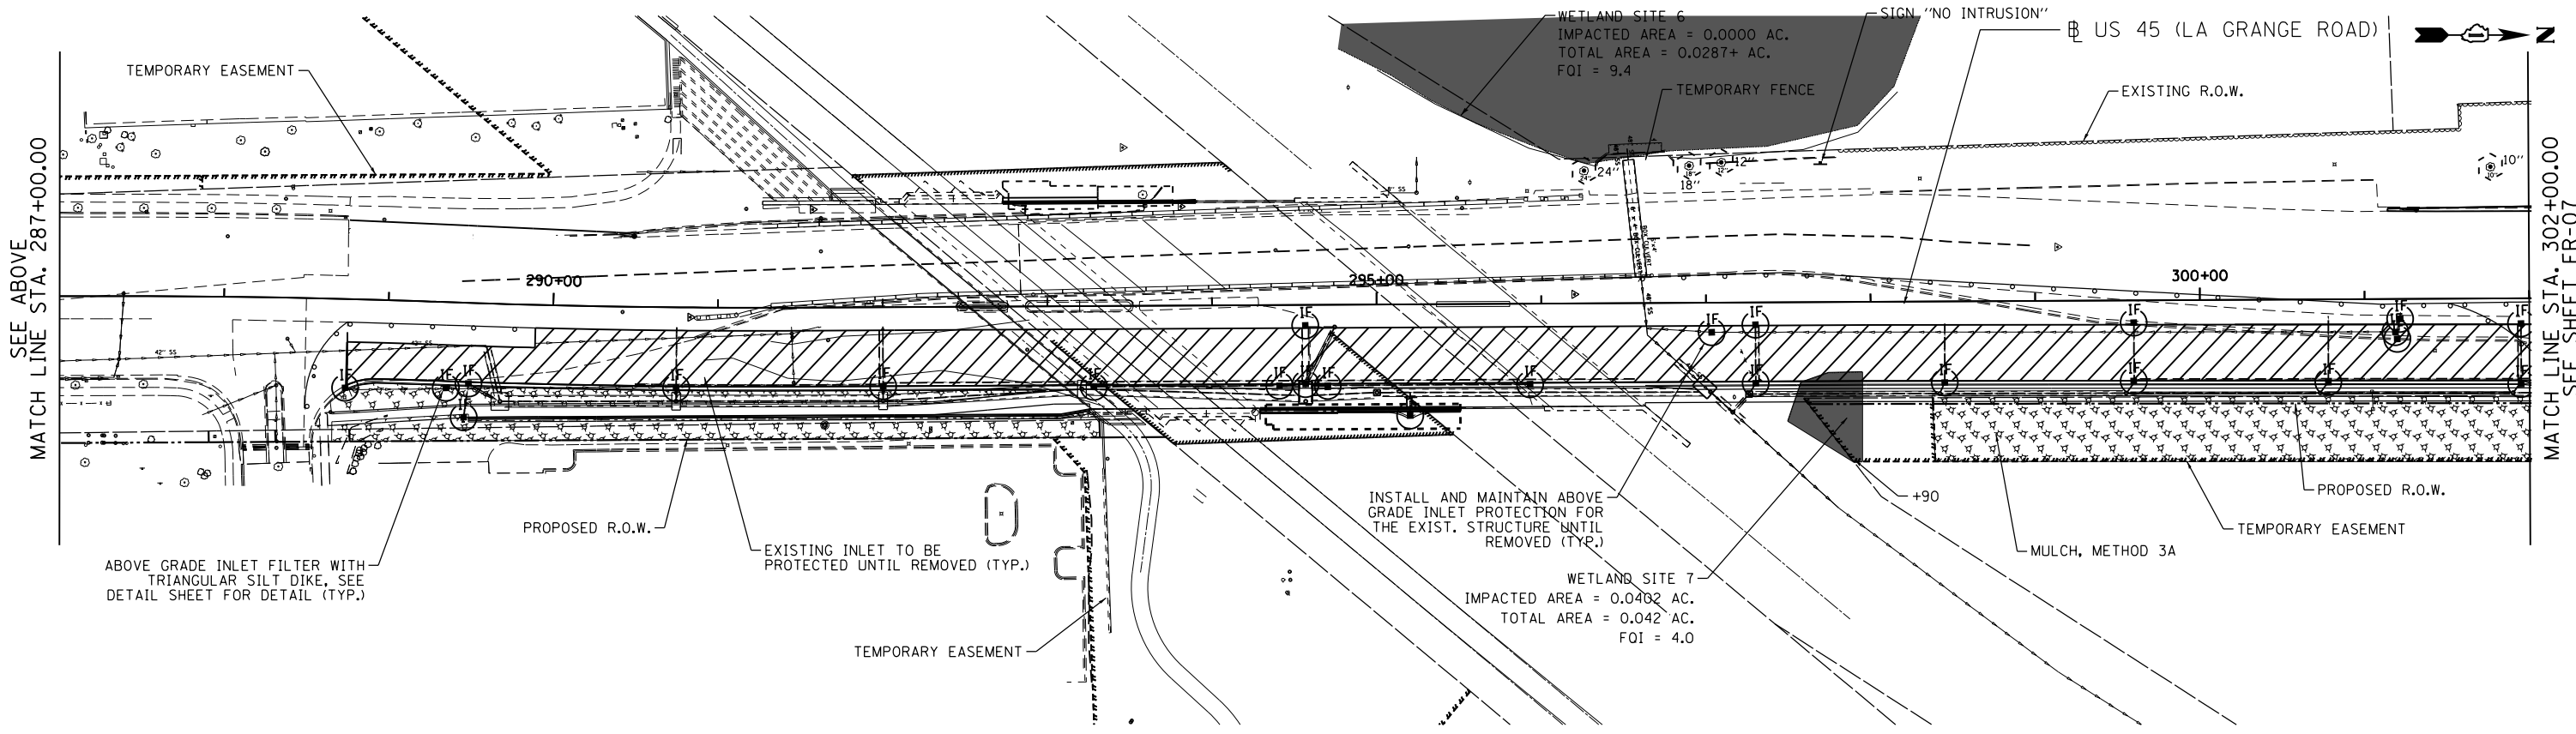

SEE ABOVE  
MATCH LINE STA. 287+00.00

MATCH LINE STA. 302+00.00  
SEE SHEET ER-07

**APEX**  
CONSULTING ENGINEERS, LLC  
111 E. Wacker Drive, Suite 520  
Chicago, IL 60601

FILE NAME = D160M62-SHT-ER0506\_Stage 1.dgn

USER NAME = Frank.Stallone  
PLOT SCALE = 1:50  
PLOT DATE = 05/13/2011

DESIGNED - LN  
DRAWN - MP  
CHECKED - WI  
DATE - 02/08/2013

REVISED -  
REVISED -  
REVISED -  
REVISED -

**STATE OF ILLINOIS  
DEPARTMENT OF TRANSPORTATION**

**EROSION AND SEDIMENT CONTROL PLAN  
US 45 (LAGRANGE ROAD) - NORTH CONTRACT - STAGE 1**

SCALE: 1"=50' SHEET NO. 1 OF 4 SHEETS STA. BEGIN TO STA. 302+00.00

F.A. RTE.	SECTION	COUNTY	TOTAL SHEETS	SHEET NO.
330	103R-5	COOK	778	129
<b>ER-06</b>			<b>CONTRACT NO. 60M62</b>	
ILLINOIS FED. AID PROJECT				

D160M62-SHT-ER0506\_Stage 1.dgn 3/14/2013 6:16:55 PM