


NOTES:
 1. SEE SHEET ER-01 FOR LEGEND AND NOTES.
 2. SEE SHEETS DN-02 AND DN-03 FOR SUGGESTED SEQUENCE OF DRAINAGE INSTALLATION.

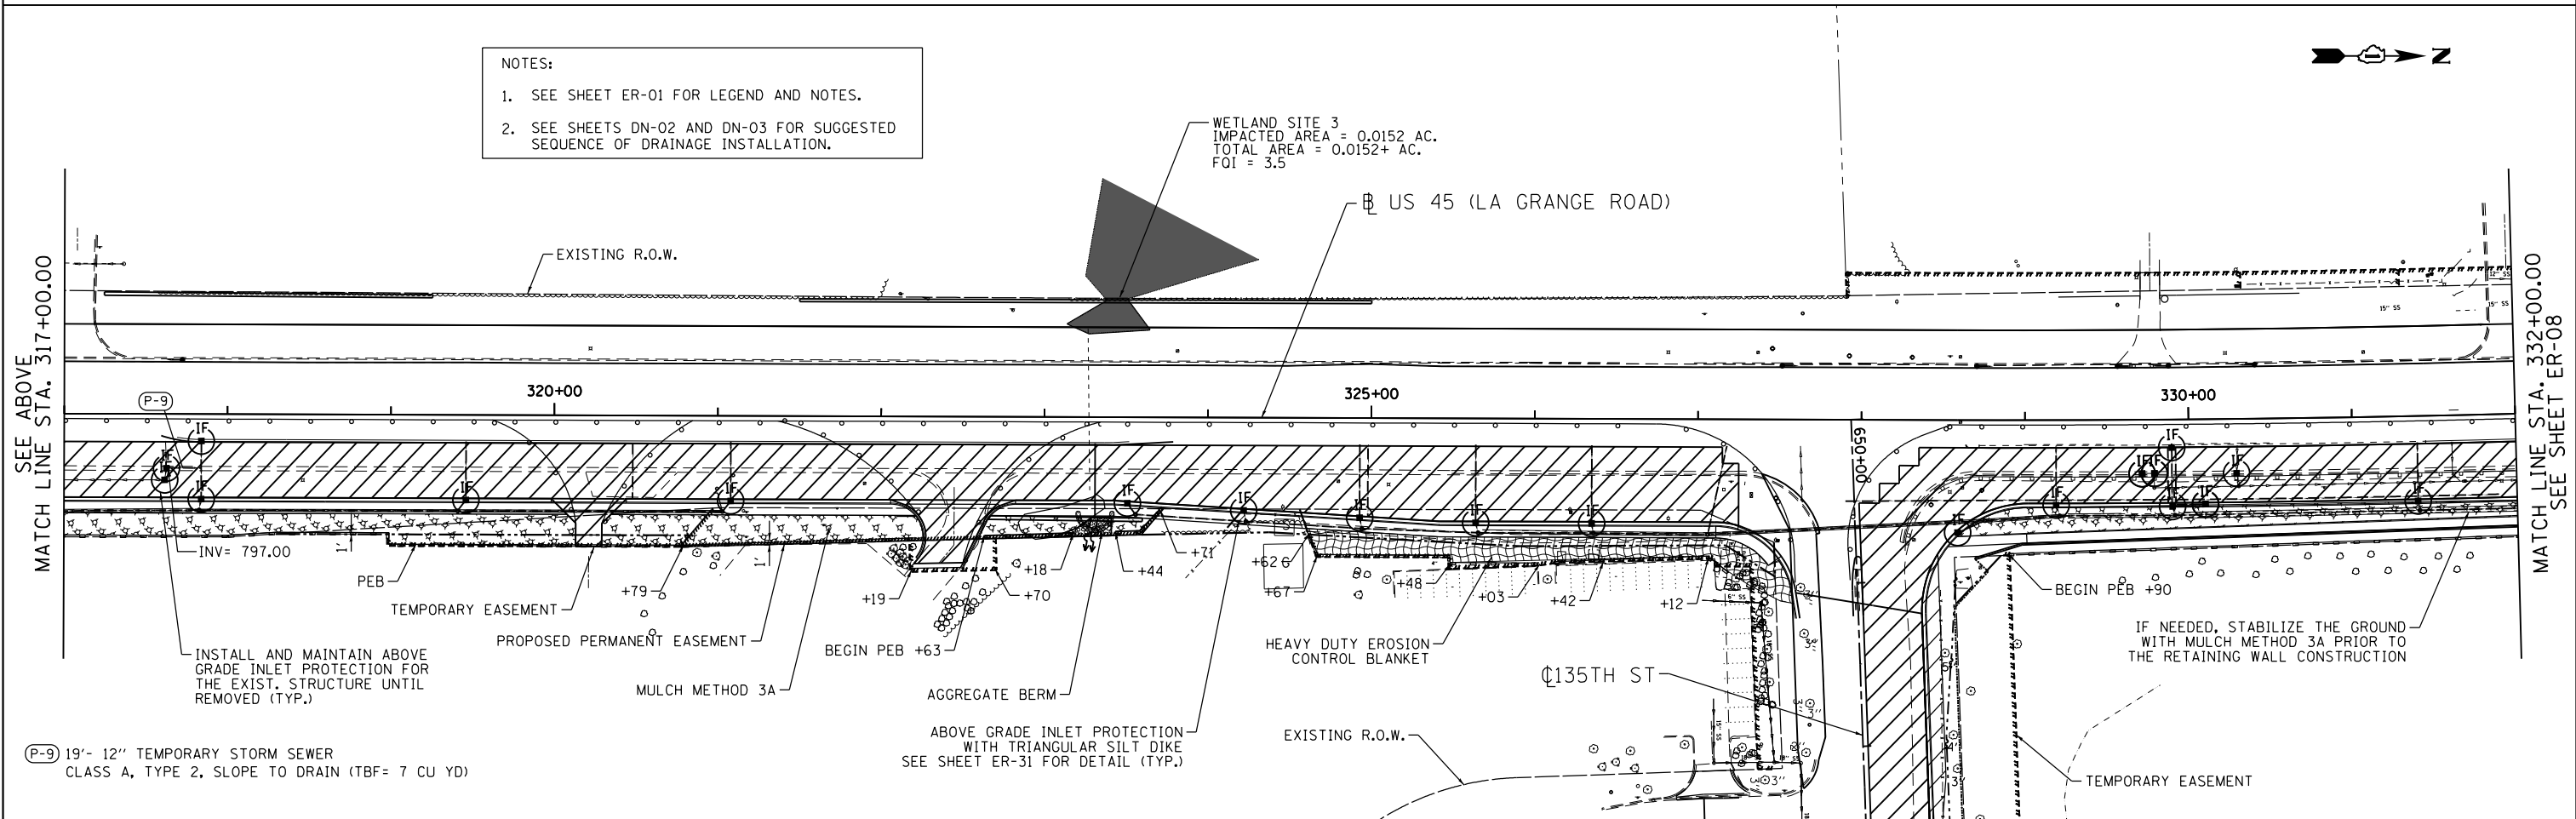

APEX
 CONSULTING ENGINEERS, LLC
 111 E. Wacker Drive, Suite 520
 Chicago, IL 60601

FILE NAME =	USER NAME = Frank.Stallone	DESIGNED - LN	REVISED -
D160M62-SHT-ER0507_Stage 1.dgn		DRAWN - MP	REVISED -
	PLOT SCALE = 100.000000' / in.	CHECKED - WI	REVISED -
	PLOT DATE = 3/14/2013	DATE - 02/08/2013	REVISED -

**STATE OF ILLINOIS
 DEPARTMENT OF TRANSPORTATION**

**EROSION AND SEDIMENT CONTROL PLAN
 US 45 (LAGRANGE ROAD) NORTH CONTRACT - STAGE 1**

F.A.P. RTE.	SECTION	COUNTY	TOTAL SHEETS	SHEET NO.
330	103R-5	COOK	778	130
ER-07			CONTRACT NO. 60M62	
ILLINOIS FED. AID PROJECT				

D160M62-SHT-ER0507_Stage 1.dgn 3/14/2013 6:16:56 PM