


NOTE: SEE SHEET ER-01 FOR LEGEND AND NOTES.

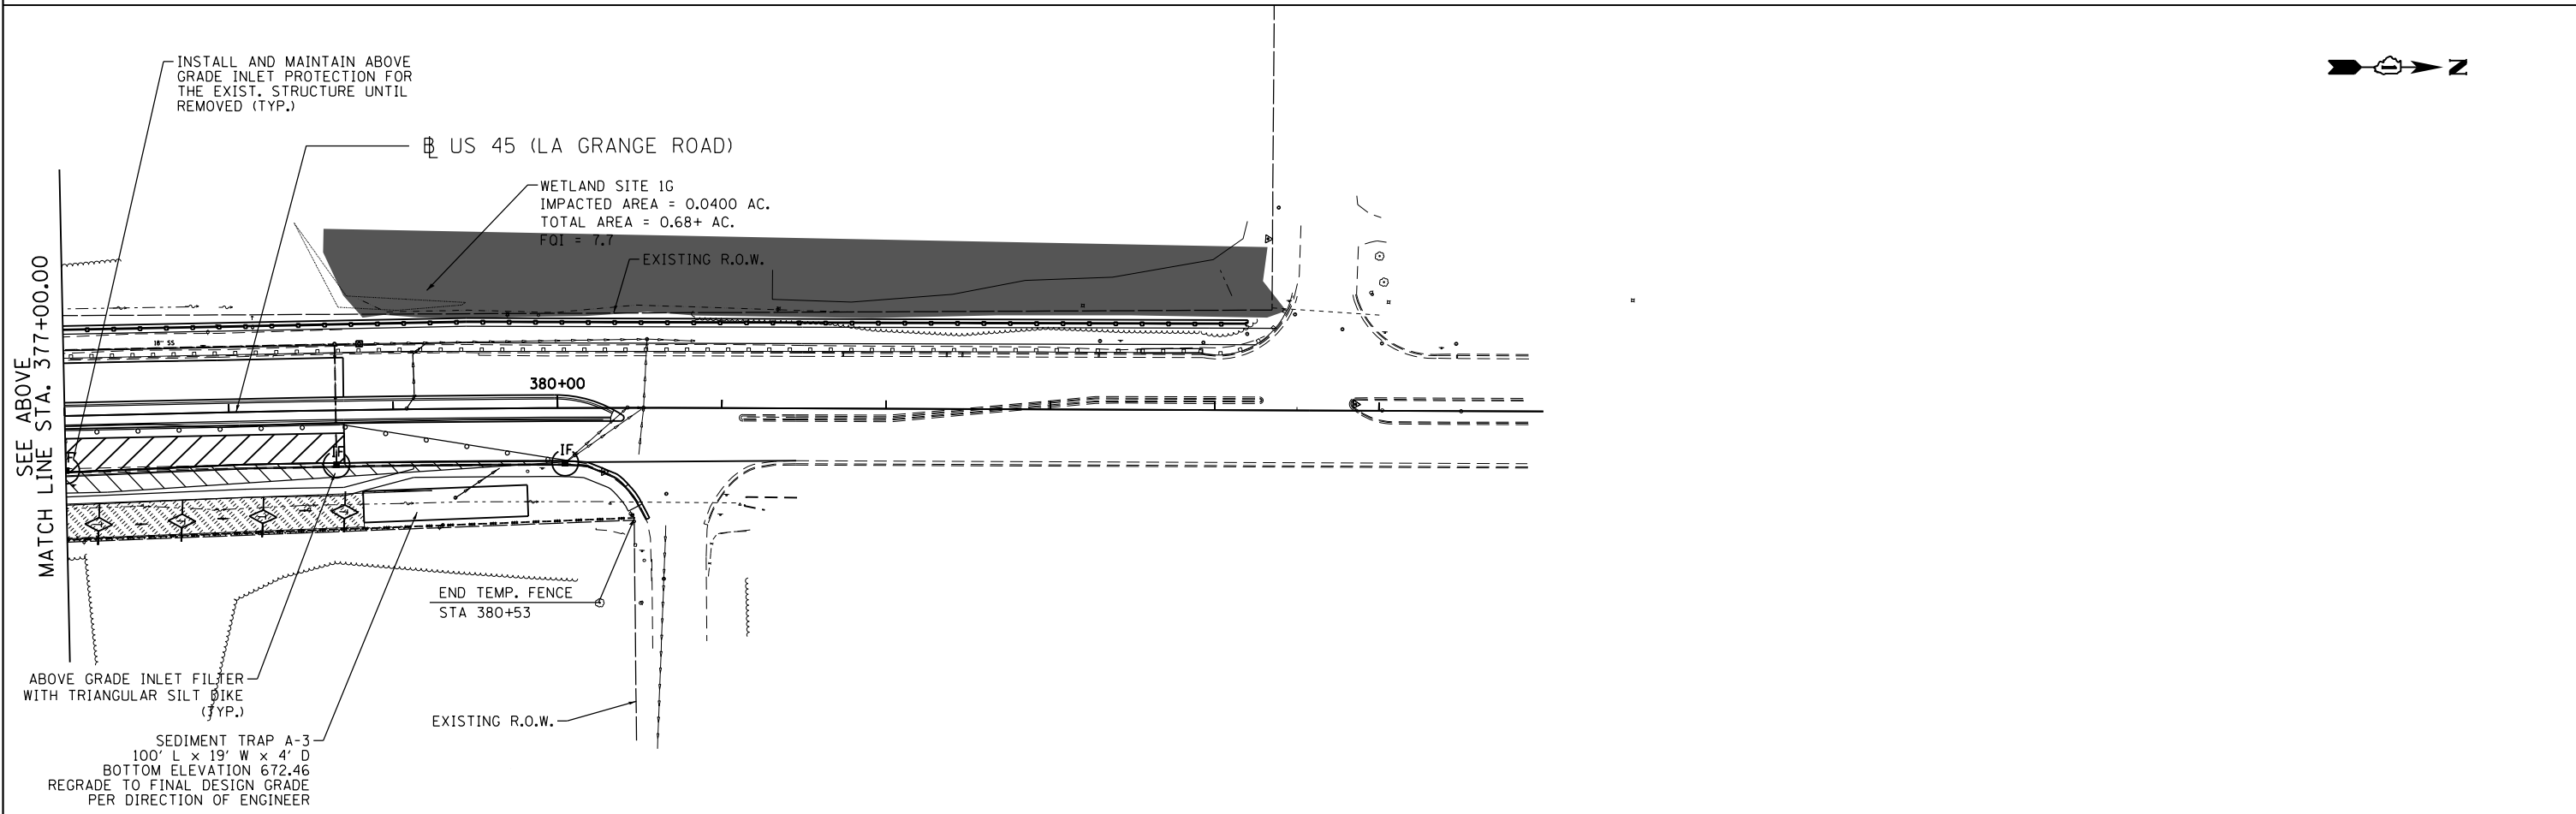

FILE NAME = D160M62-SHT-ER0509.Stage 1.dgn	USER NAME = Frank.Stallone	DESIGNED - LN	REVISED -	STATE OF ILLINOIS DEPARTMENT OF TRANSPORTATION	EROSION AND SEDIMENT CONTROL PLAN US 45 (LAGRANGE ROAD) NORTH CONTRACT - STAGE 1	F.A.P. RTE. = 330	SECTION = 103R-5	COUNTY = COOK	TOTAL SHEETS = 778	SHEET NO. = 132
	PLOT SCALE = 100.000000' / in.	CHECKED - WI	REVISED -			ER-09		CONTRACT NO. 60M62		
	PLOT DATE = 09/20/2010	DATE = 02/08/2013	REVISED -			ILLINOIS FED. AID PROJECT				
	SCALE: 1"=50' SHEET NO. 4 OF 4 SHEETS STA. 362+00.00 TO STA. 380+00.00 END									

APEX
 CONSULTING ENGINEERS, LLC
 111 E. Wacker Drive, Suite 520
 Chicago, IL 60601